


F.A.P. RTE.	SECTION	COUNTY	TOTAL SHEETS	SHEET NO.
326	*	McHENRY	502	203
STA. 9+35.22		TO STA. 142+08.53		
FED. ROAD DIST. NO.		ILLINOIS FED. AID PROJECT		
* (105X & 106) WRS-2				

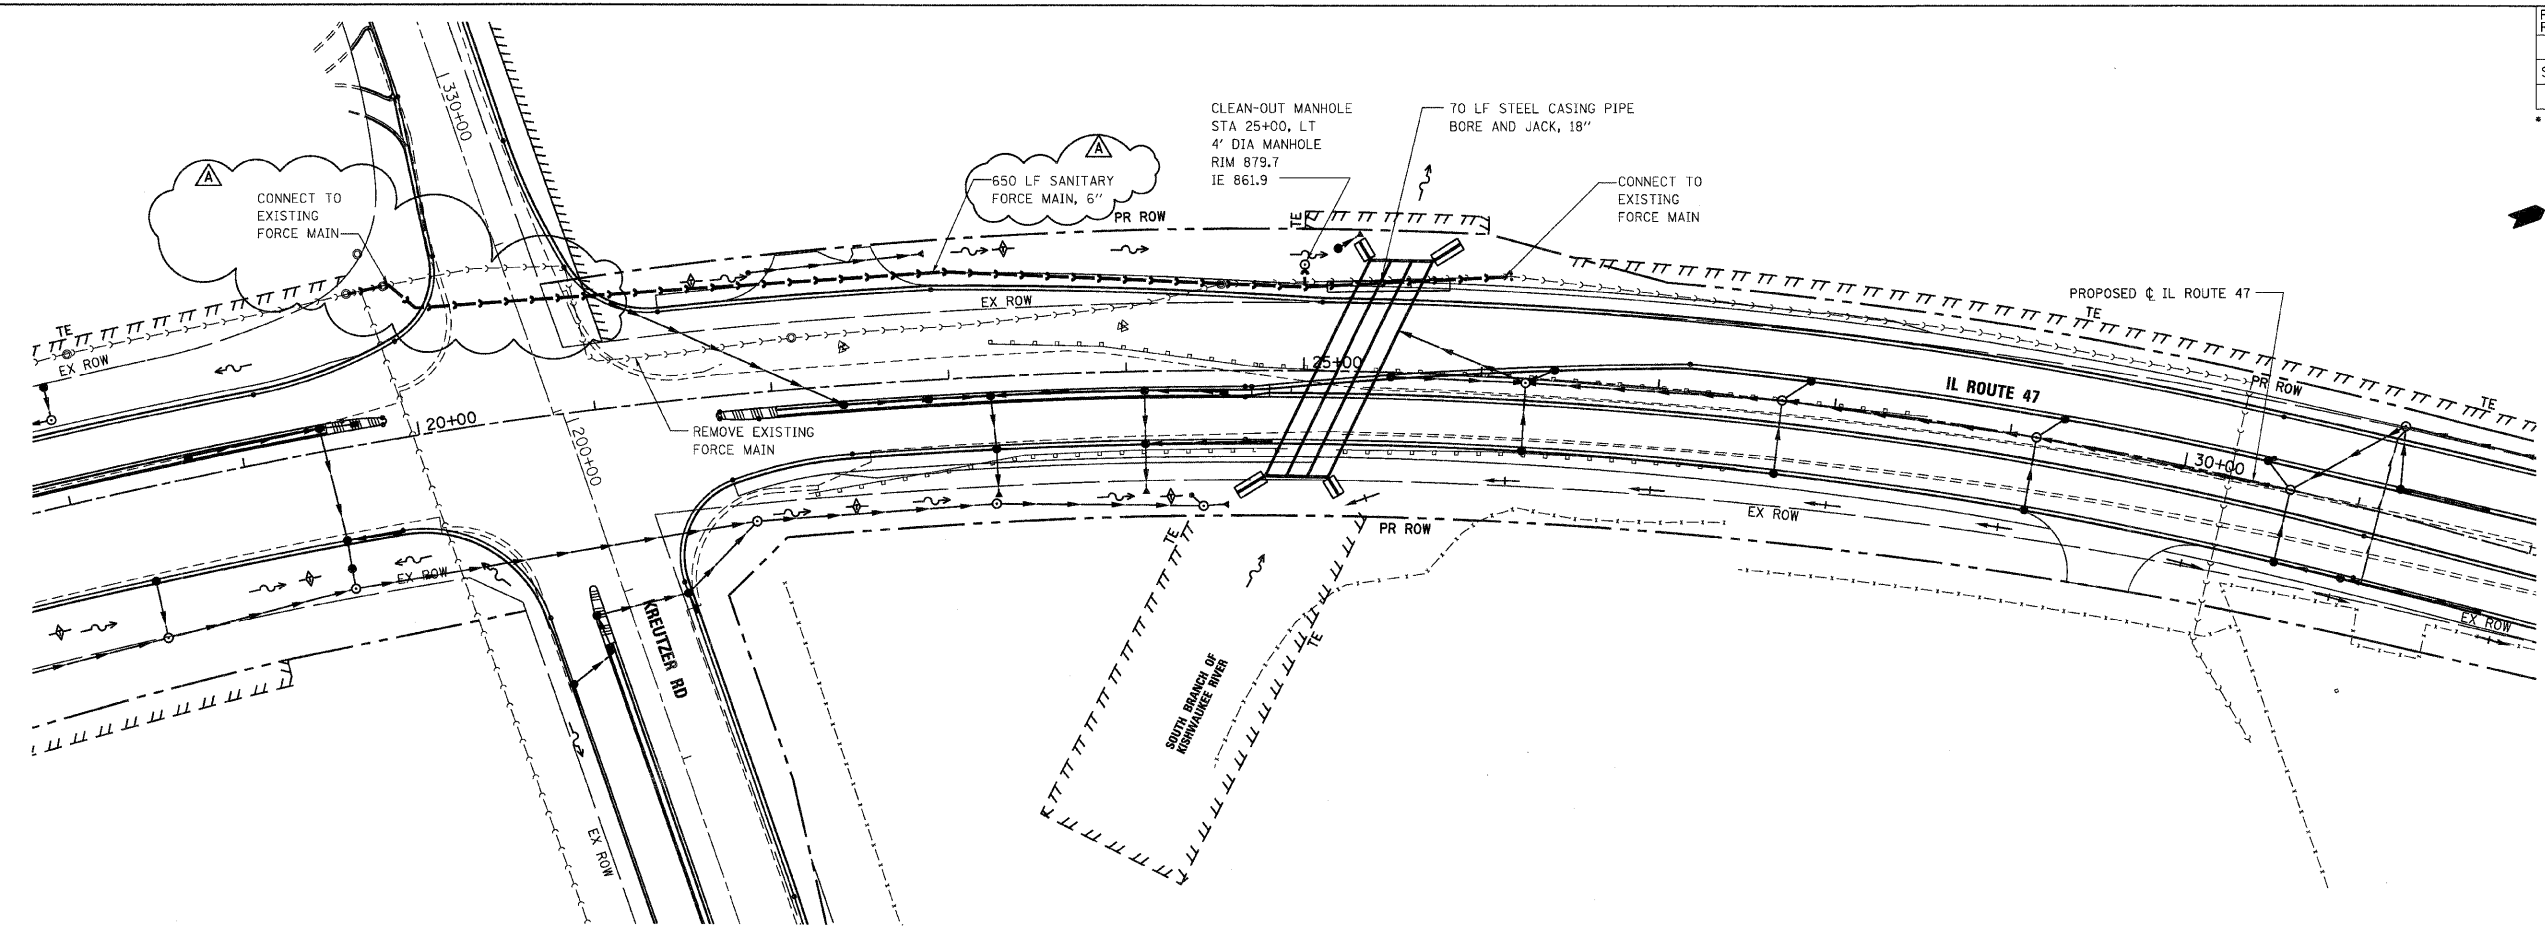


PLAN	SURVEYED	DATE
	PLOTTED	
	NOTED	
	BY	
	NO. _____	



REVISIONS	
NAME	DATE
ADDENDUM A	12/21/09

PROFILE	SURVEYED	DATE
	PLOTTED	
	NOTED	
	BY	
	NO. _____	

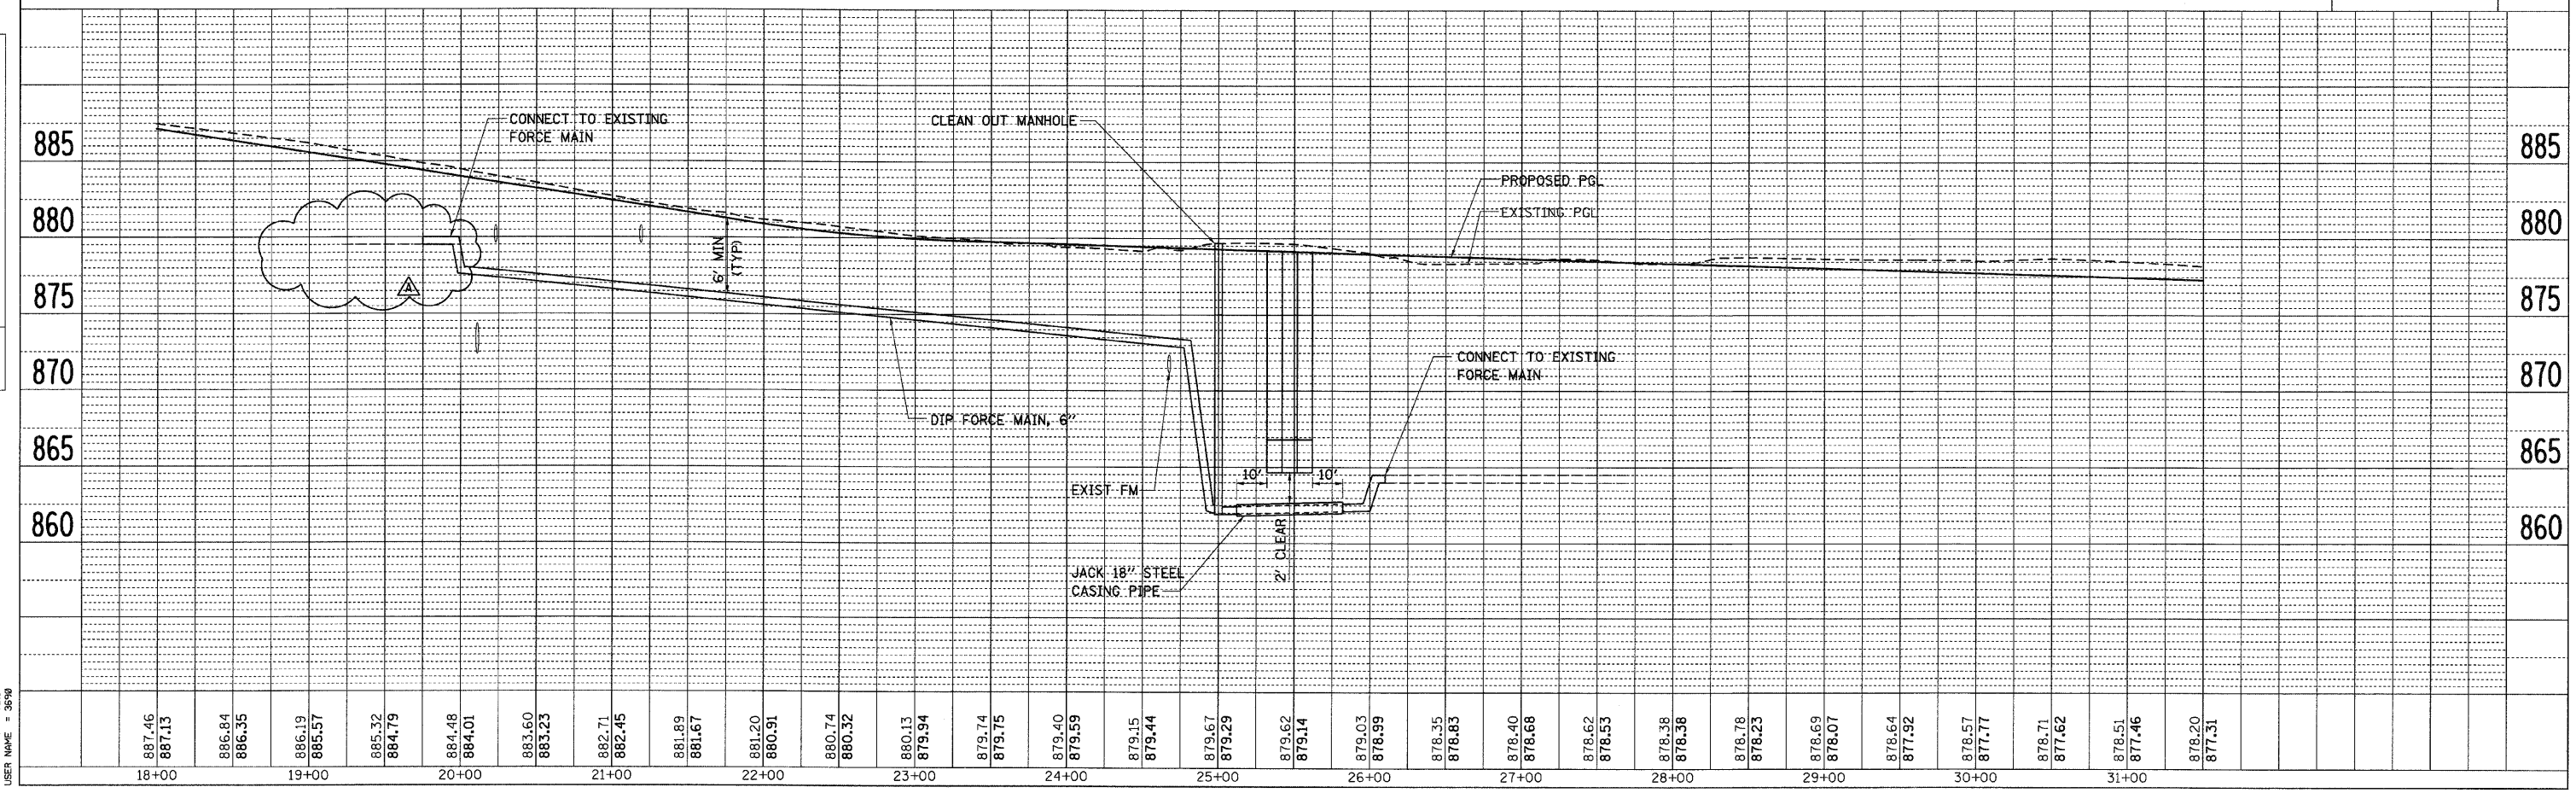

PLOT DATE = Thursday, December 17, 2009
 FILE NAME = S:\11-CADD\11-INT\283.Fm.dwg
 PLOT SCALE = 5/8" = 1'-0"
 USER NAME = 3596