


FAP RTE	SECTION	COUNTY	TOTAL SHEETS	SHEET NO.
326	*	McHenry	502	260
STA. 9+35.22		TO STA. 142+08.53		
FED. ROAD DIST. NO. 1		ILLINOIS FED. AID PROJECT		

\* (106X & 106) WR6-2

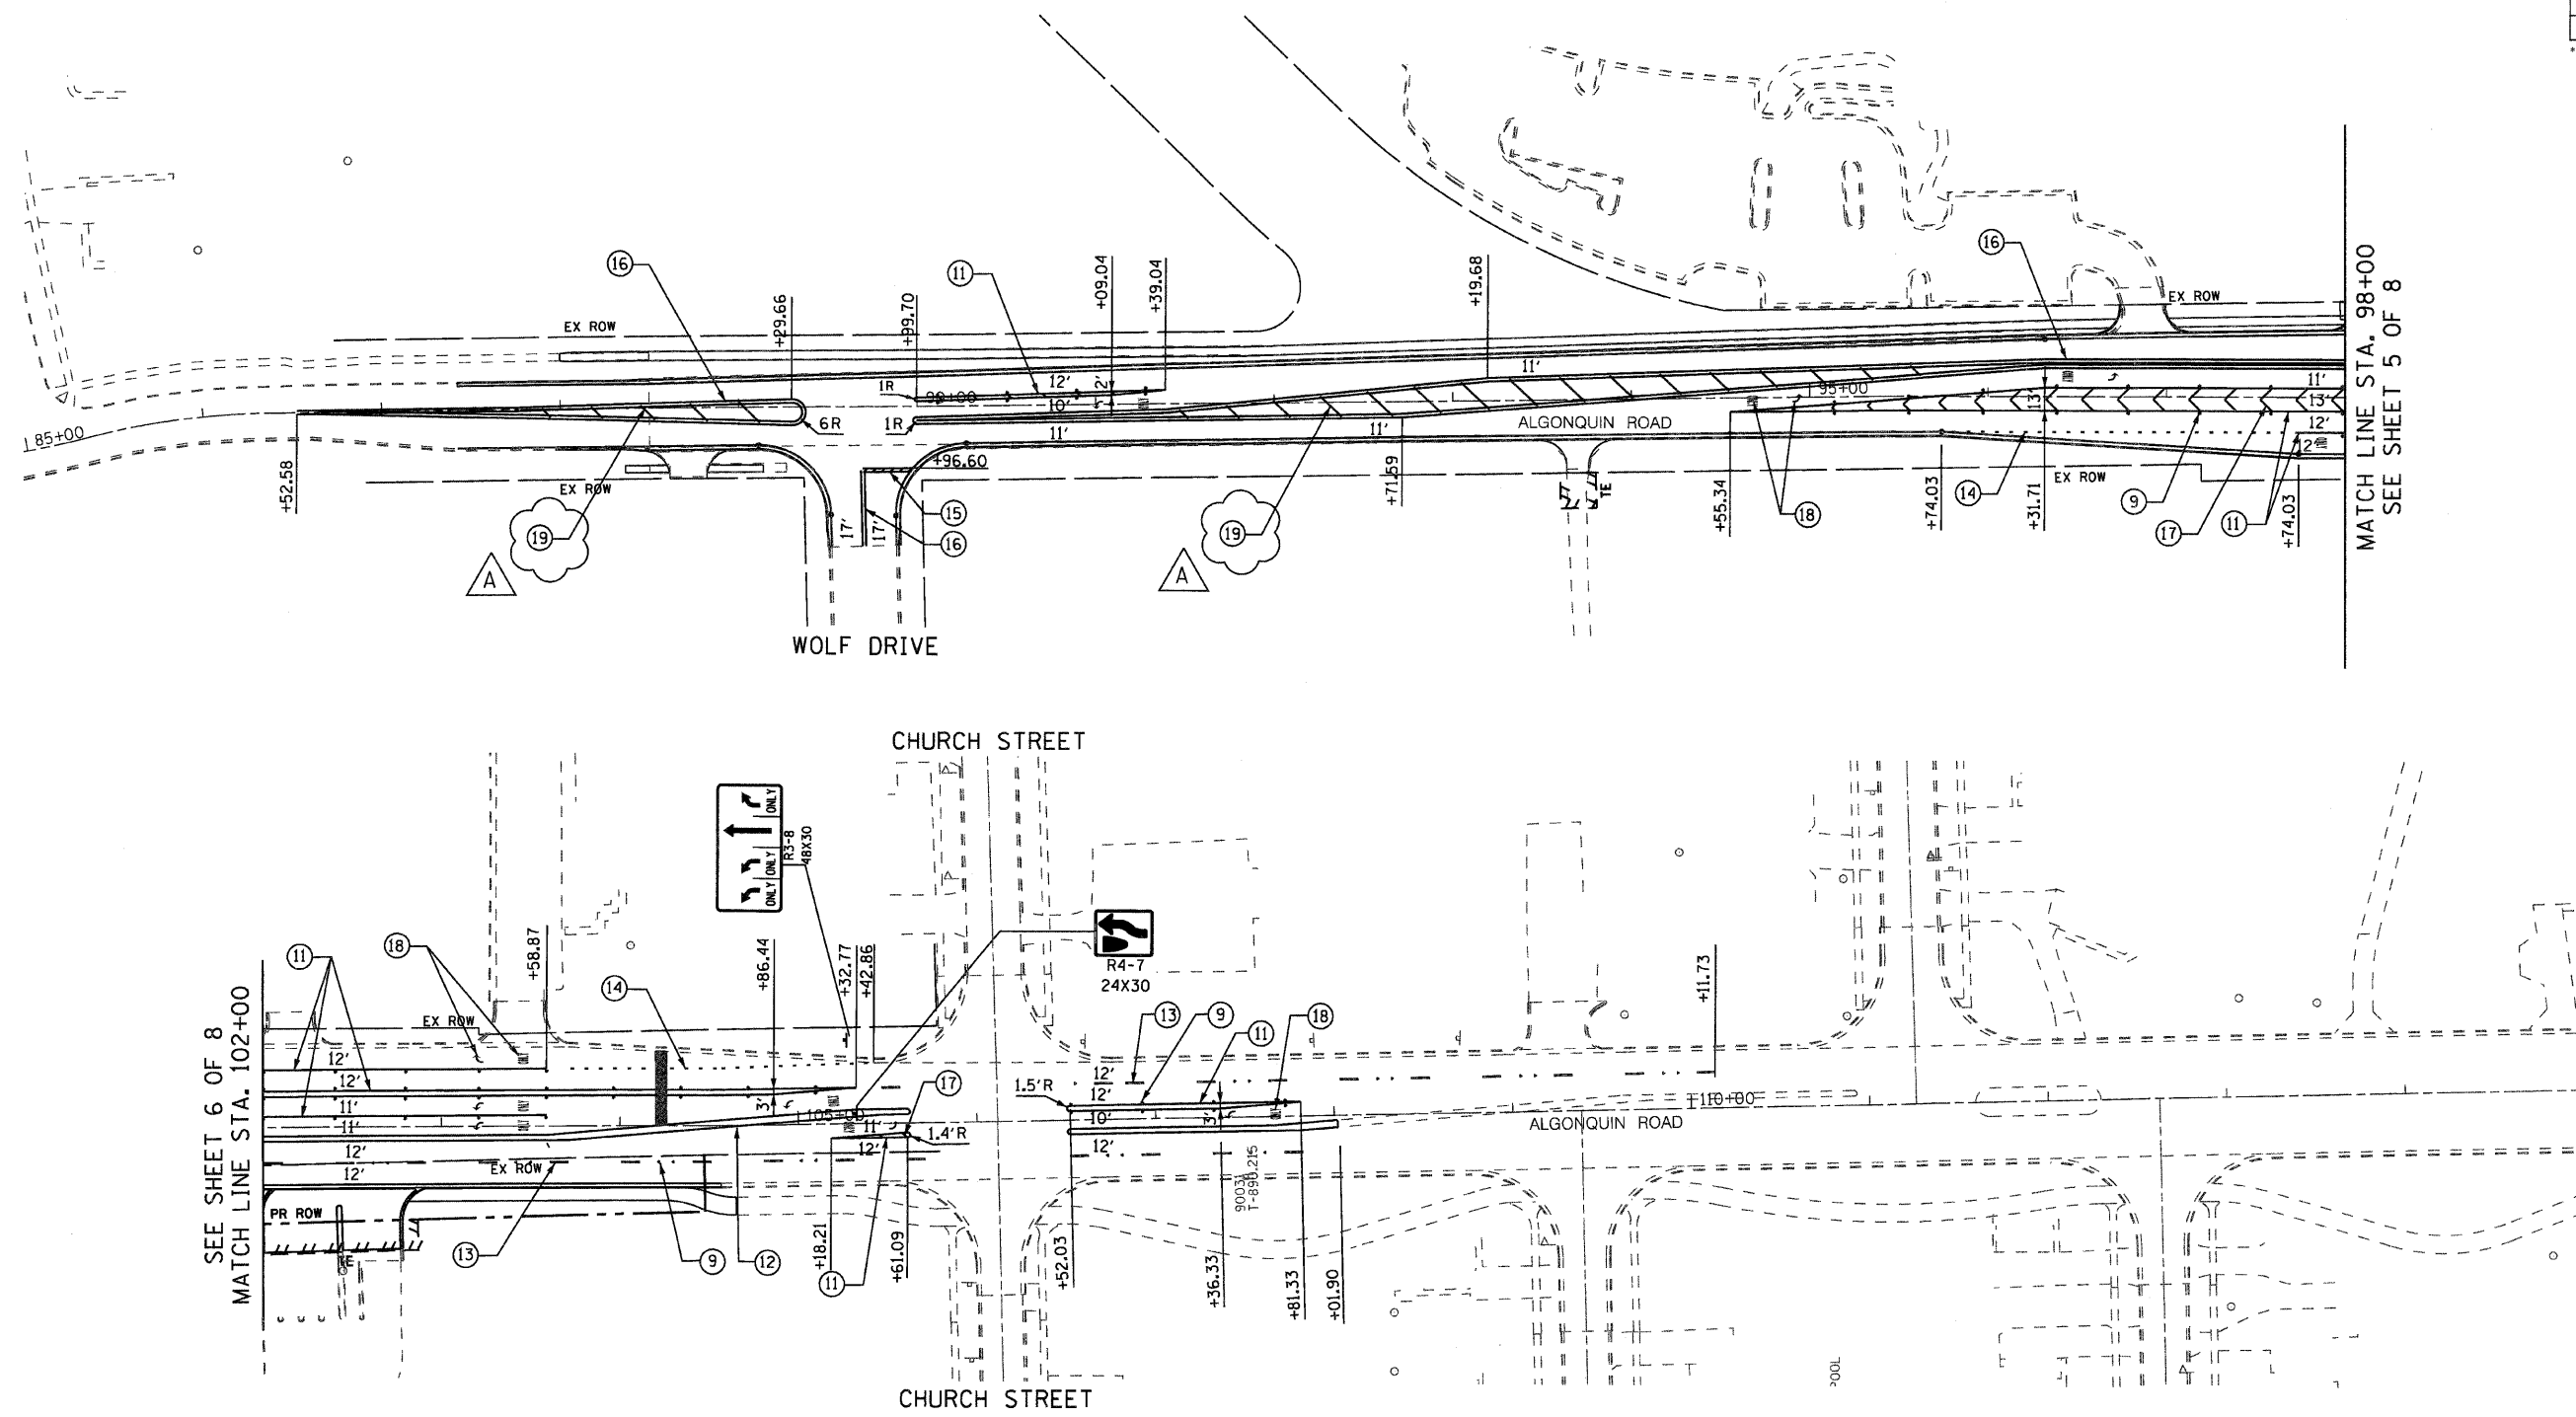

SEE SHEET 6 OF 8  
MATCH LINE STA. 102+00

MATCH LINE STA. 98+00  
SEE SHEET 5 OF 8

LEGEND:

- (11) WET REFLECTIVE PREFORMED PLASTIC PAVEMENT MARKING, LINE 6", SOLID WHITE
- (12) WET REFLECTIVE PREFORMED PLASTIC PAVEMENT MARKING, LINE 4", SOLID YELLOW LINE
- (13) WET REFLECTIVE PREFORMED PLASTIC PAVEMENT MARKING, LINE 4", WHITE SKIP-DASH 10' DASH, 30' SKIP
- (14) WET REFLECTIVE PREFORMED PLASTIC PAVEMENT MARKING, LINE 6", WHITE SKIP-DASH 2' DASH - 6' SKIP
- (15) WET REFLECTIVE PREFORMED PLASTIC PAVEMENT MARKING, SOLID WHITE LINE, 24"
- (16) WET REFLECTIVE PREFORMED PLASTIC PAVEMENT MARKING, DOUBLE SOLID YELLOW LINE, 4" AT 11" C-C
- (17) WET REFLECTIVE PREFORMED PLASTIC PAVEMENT MARKING, SOLID WHITE DIAGONAL LINE, 12" (45°), 12" AT 20' C-C
- (18) WET REFLECTIVE PREFORMED PLASTIC PAVEMENT MARKING, LETTERS AND SYMBOLS WHITE
- (19) WET REFLECTIVE PREFORMED PLASTIC PAVEMENT MARKING, SOLID YELLOW DIAGONAL LINE, 12" (45°), 12" AT 20' C-C
- (9) RAISED REFLECTIVE PAVEMENT MARKER, 40' C-C ALONG TURN LANE MEDIANS, 80' SPACING BETWEEN SKIP-DASHES

**RHEO GROUP, P.C.**  
Construction Management, Transportation Planning

8131 West Catherine Avenue  
Chicago, Illinois 60656  
773-774-9489  
773-467-0359 FAX

REVISIONS	
NAME	DATE
ADDENDUM A	12/21/09

ILLINOIS DEPARTMENT OF TRANSPORTATION  
ILLINOIS ROUTE 47 KREUTZER ROAD TO REED ROAD

**PAVEMENT MARKING PLAN  
ALGONQUIN ROAD**

SCALE: 1"=50'  
DATE: \_\_\_\_\_

DRAWN BY: DS  
CHECKED BY: AW

12/16/2009 10:10:08 PM E:\projects\final\_submit\101234pvm08.dgn