


F.A.P. RTE.	SECTION	COUNTY	TOTAL SHEETS	SHEET NO.
326	*	McHENRY	502	261
STA. 9+35.22		TO STA.142+08.53		
FED. ROAD DIST. NO.		ILLINOIS FED. AID PROJECT		
* (105X & 106) WRS-2				

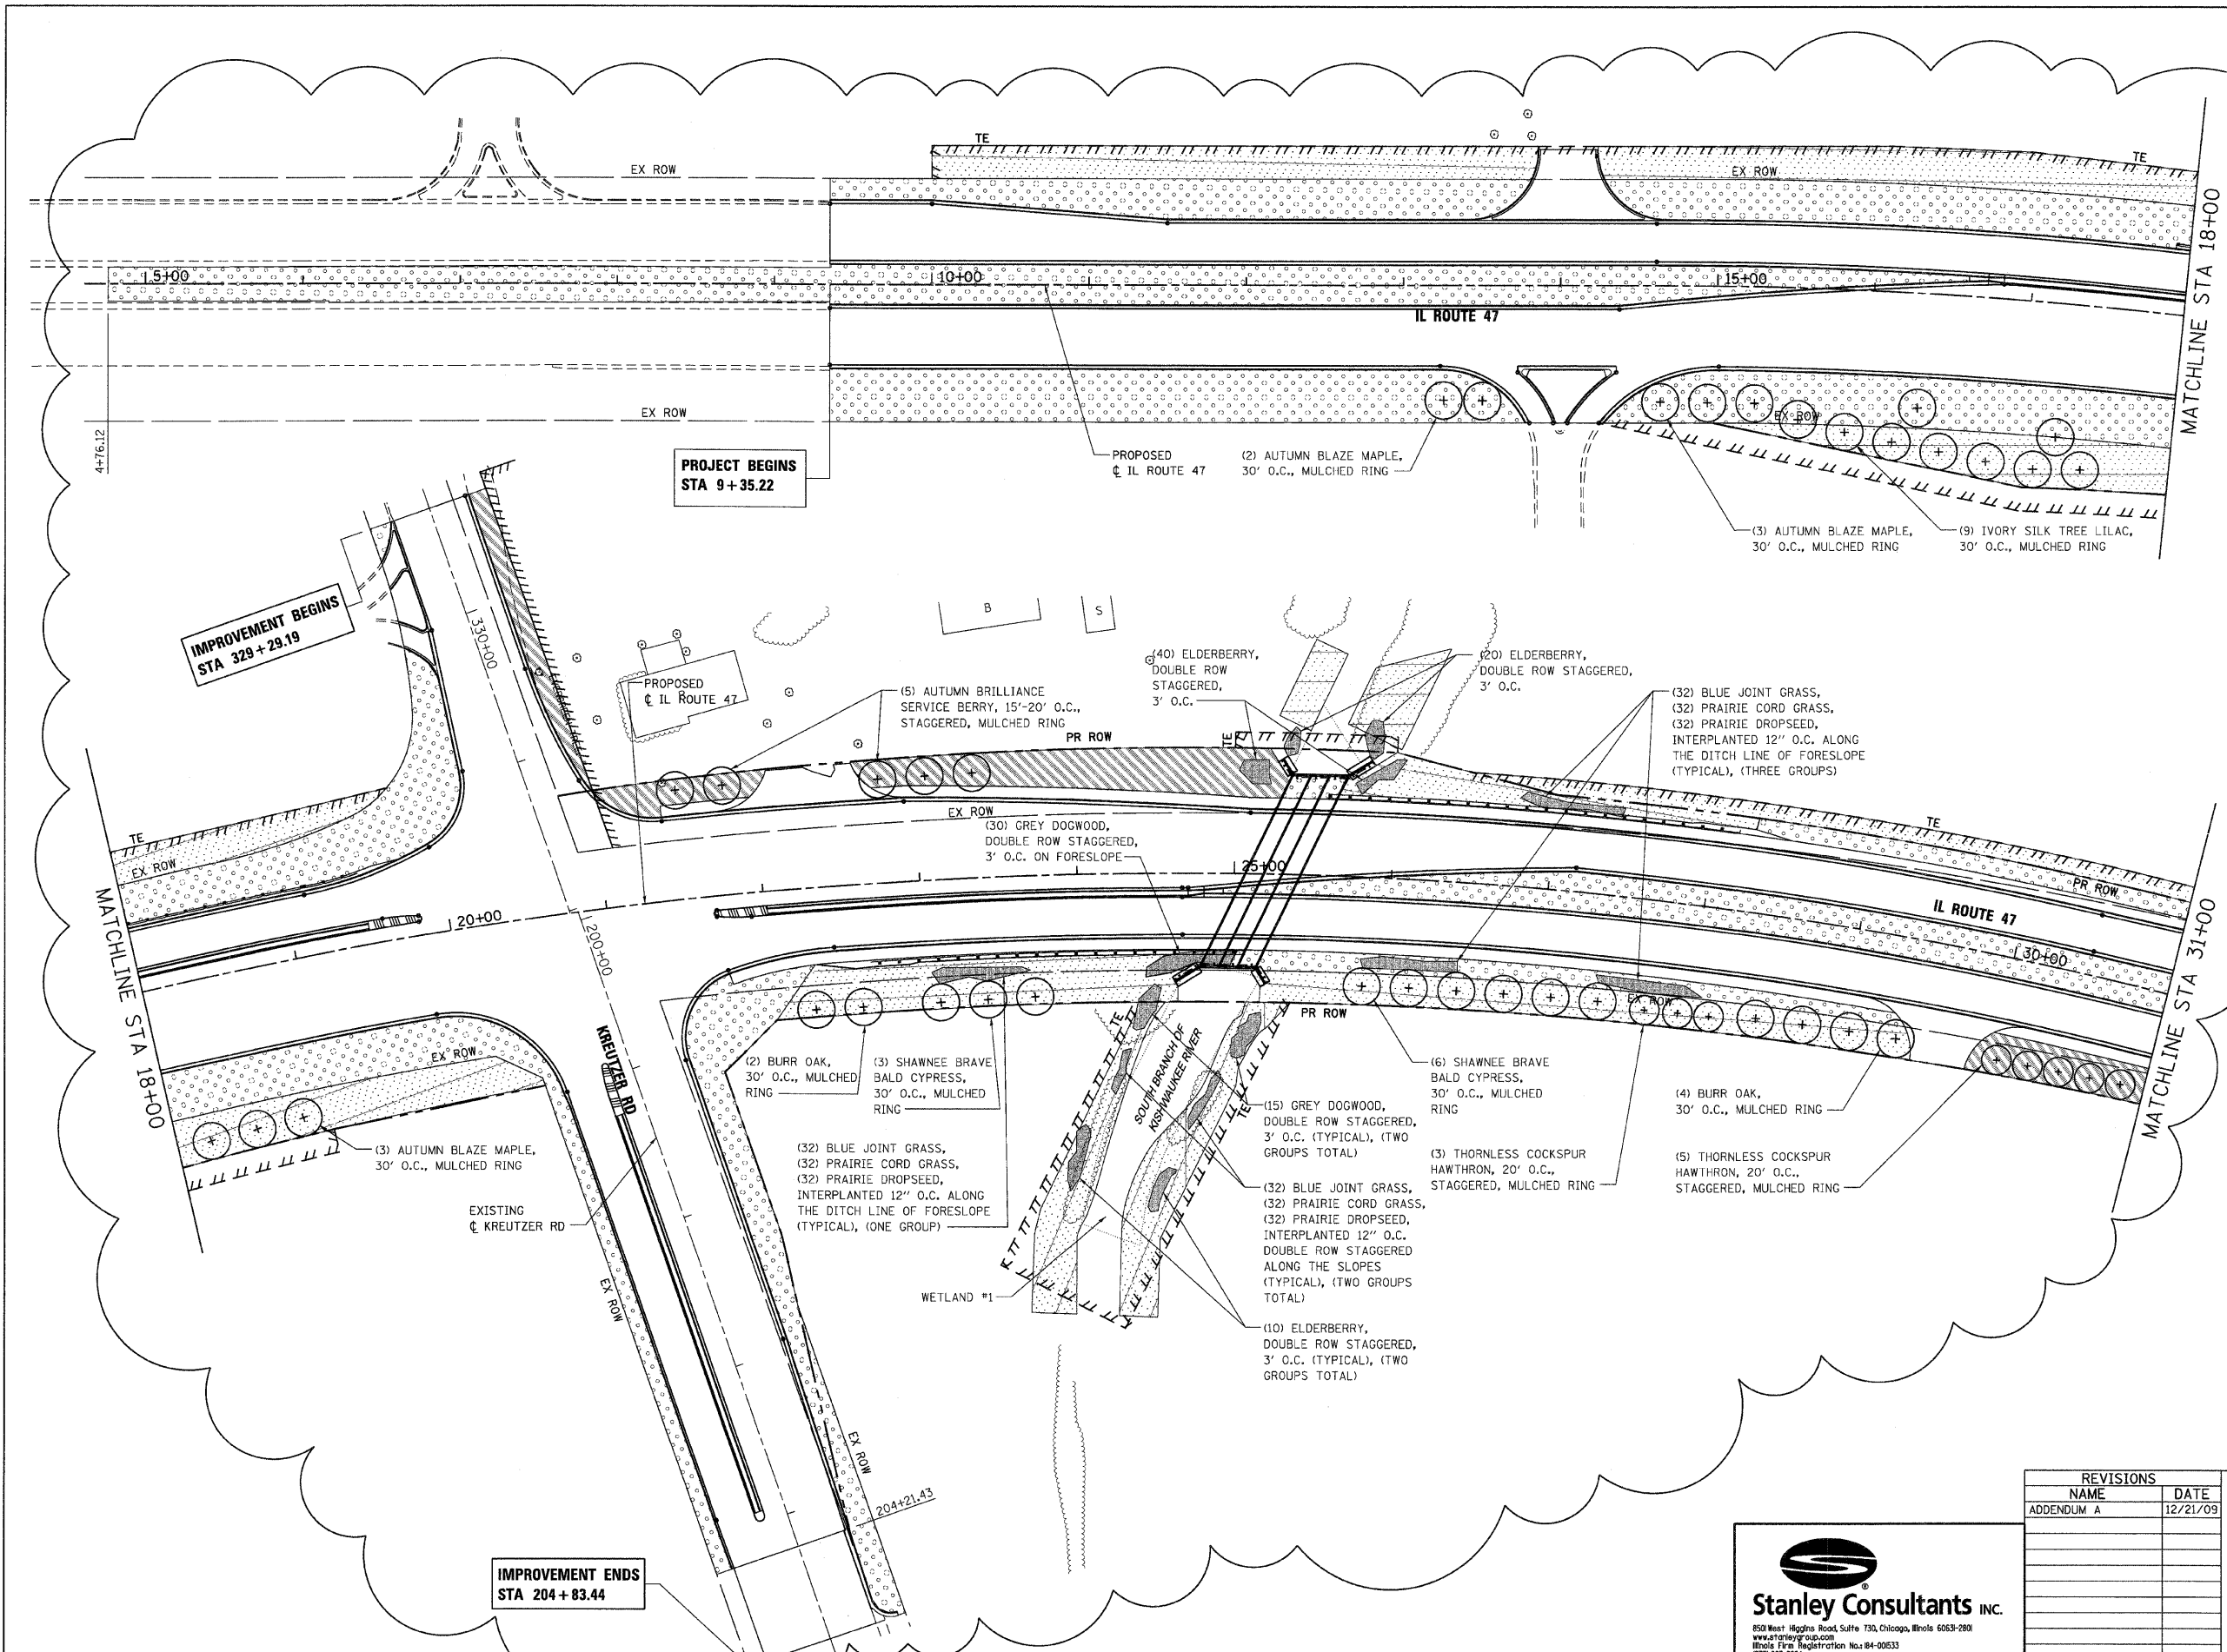

**LEGEND:**

	SODDING SALT TOLERANT
	SEEDING, CLASS 2A
	SEEDING, CLASS 4

**NOTE:**  
SEEDING CLASS 4 SHALL BE APPLIED BEHIND GUARDRAIL, WITHIN TEMPORARY EASEMENT AND ON BACKSLOPE AS SHOWN OR DIRECTED BY ENGINEER.

REVISIONS	
NAME	DATE
ADDENDUM A	12/21/09

ILLINOIS DEPARTMENT OF TRANSPORTATION  
**ILLINOIS ROUTE 47**  
**LANDSCAPING PLAN**  
**SHEET 1 OF 7**

**Stanley Consultants INC.**  
850 West Higgins Road, Suite 730, Chicago, Illinois 60631-2801  
www.stanleygroup.com  
Illinois Firm Registration No. 04-00533  
(773) 685-3624

SCALE: VERT. 1"=50'  
HORIZ. DATE: 10/27/2009  
DRAWN BY: E.D.  
CHECKED BY: A.A.C.

PLT DATE = Thursday, December 17, 2009  
FILE NAME = S:\11-CADD\11-wr-112611-land-11.dgn  
PLOT SCALE = 50%  
USER NAME = 3679

**IMPROVEMENT ENDS**  
STA 204 + 83.44

**IMPROVEMENT BEGINS**  
STA 329 + 29.19

**PROJECT BEGINS**  
STA 9 + 35.22