


F.A.P. RTE.	SECTION	COUNTY	TOTAL SHEETS	SHEET NO.
326	•	McHENRY	502	384
STA. 9+35.22		TO STA. 142+08.53		
FED. ROAD DIST. NO.		ILLINOIS FED. AID PROJECT		
* (105X & 106) WRS-2				

160 150 140 130 120 110 100 90 80 70 60 50 40 30 20 10 0 10 20 30 40 50 60 70 80 90 100 110 120 130 140 150 160

DATE	
BY	
SURVEYED	
PLOTTED	
TEMPLATE	
NOTE BOOK	
AREAS CHECKED	

DATE	
BY	
SURVEYED	
PLOTTED	
TEMPLATE	
NOTE BOOK	
AREAS CHECKED	

PLOT DATE = 12/17/2009
 PLOT SCALE = 1"=40'
 USER NAME = BUSER*

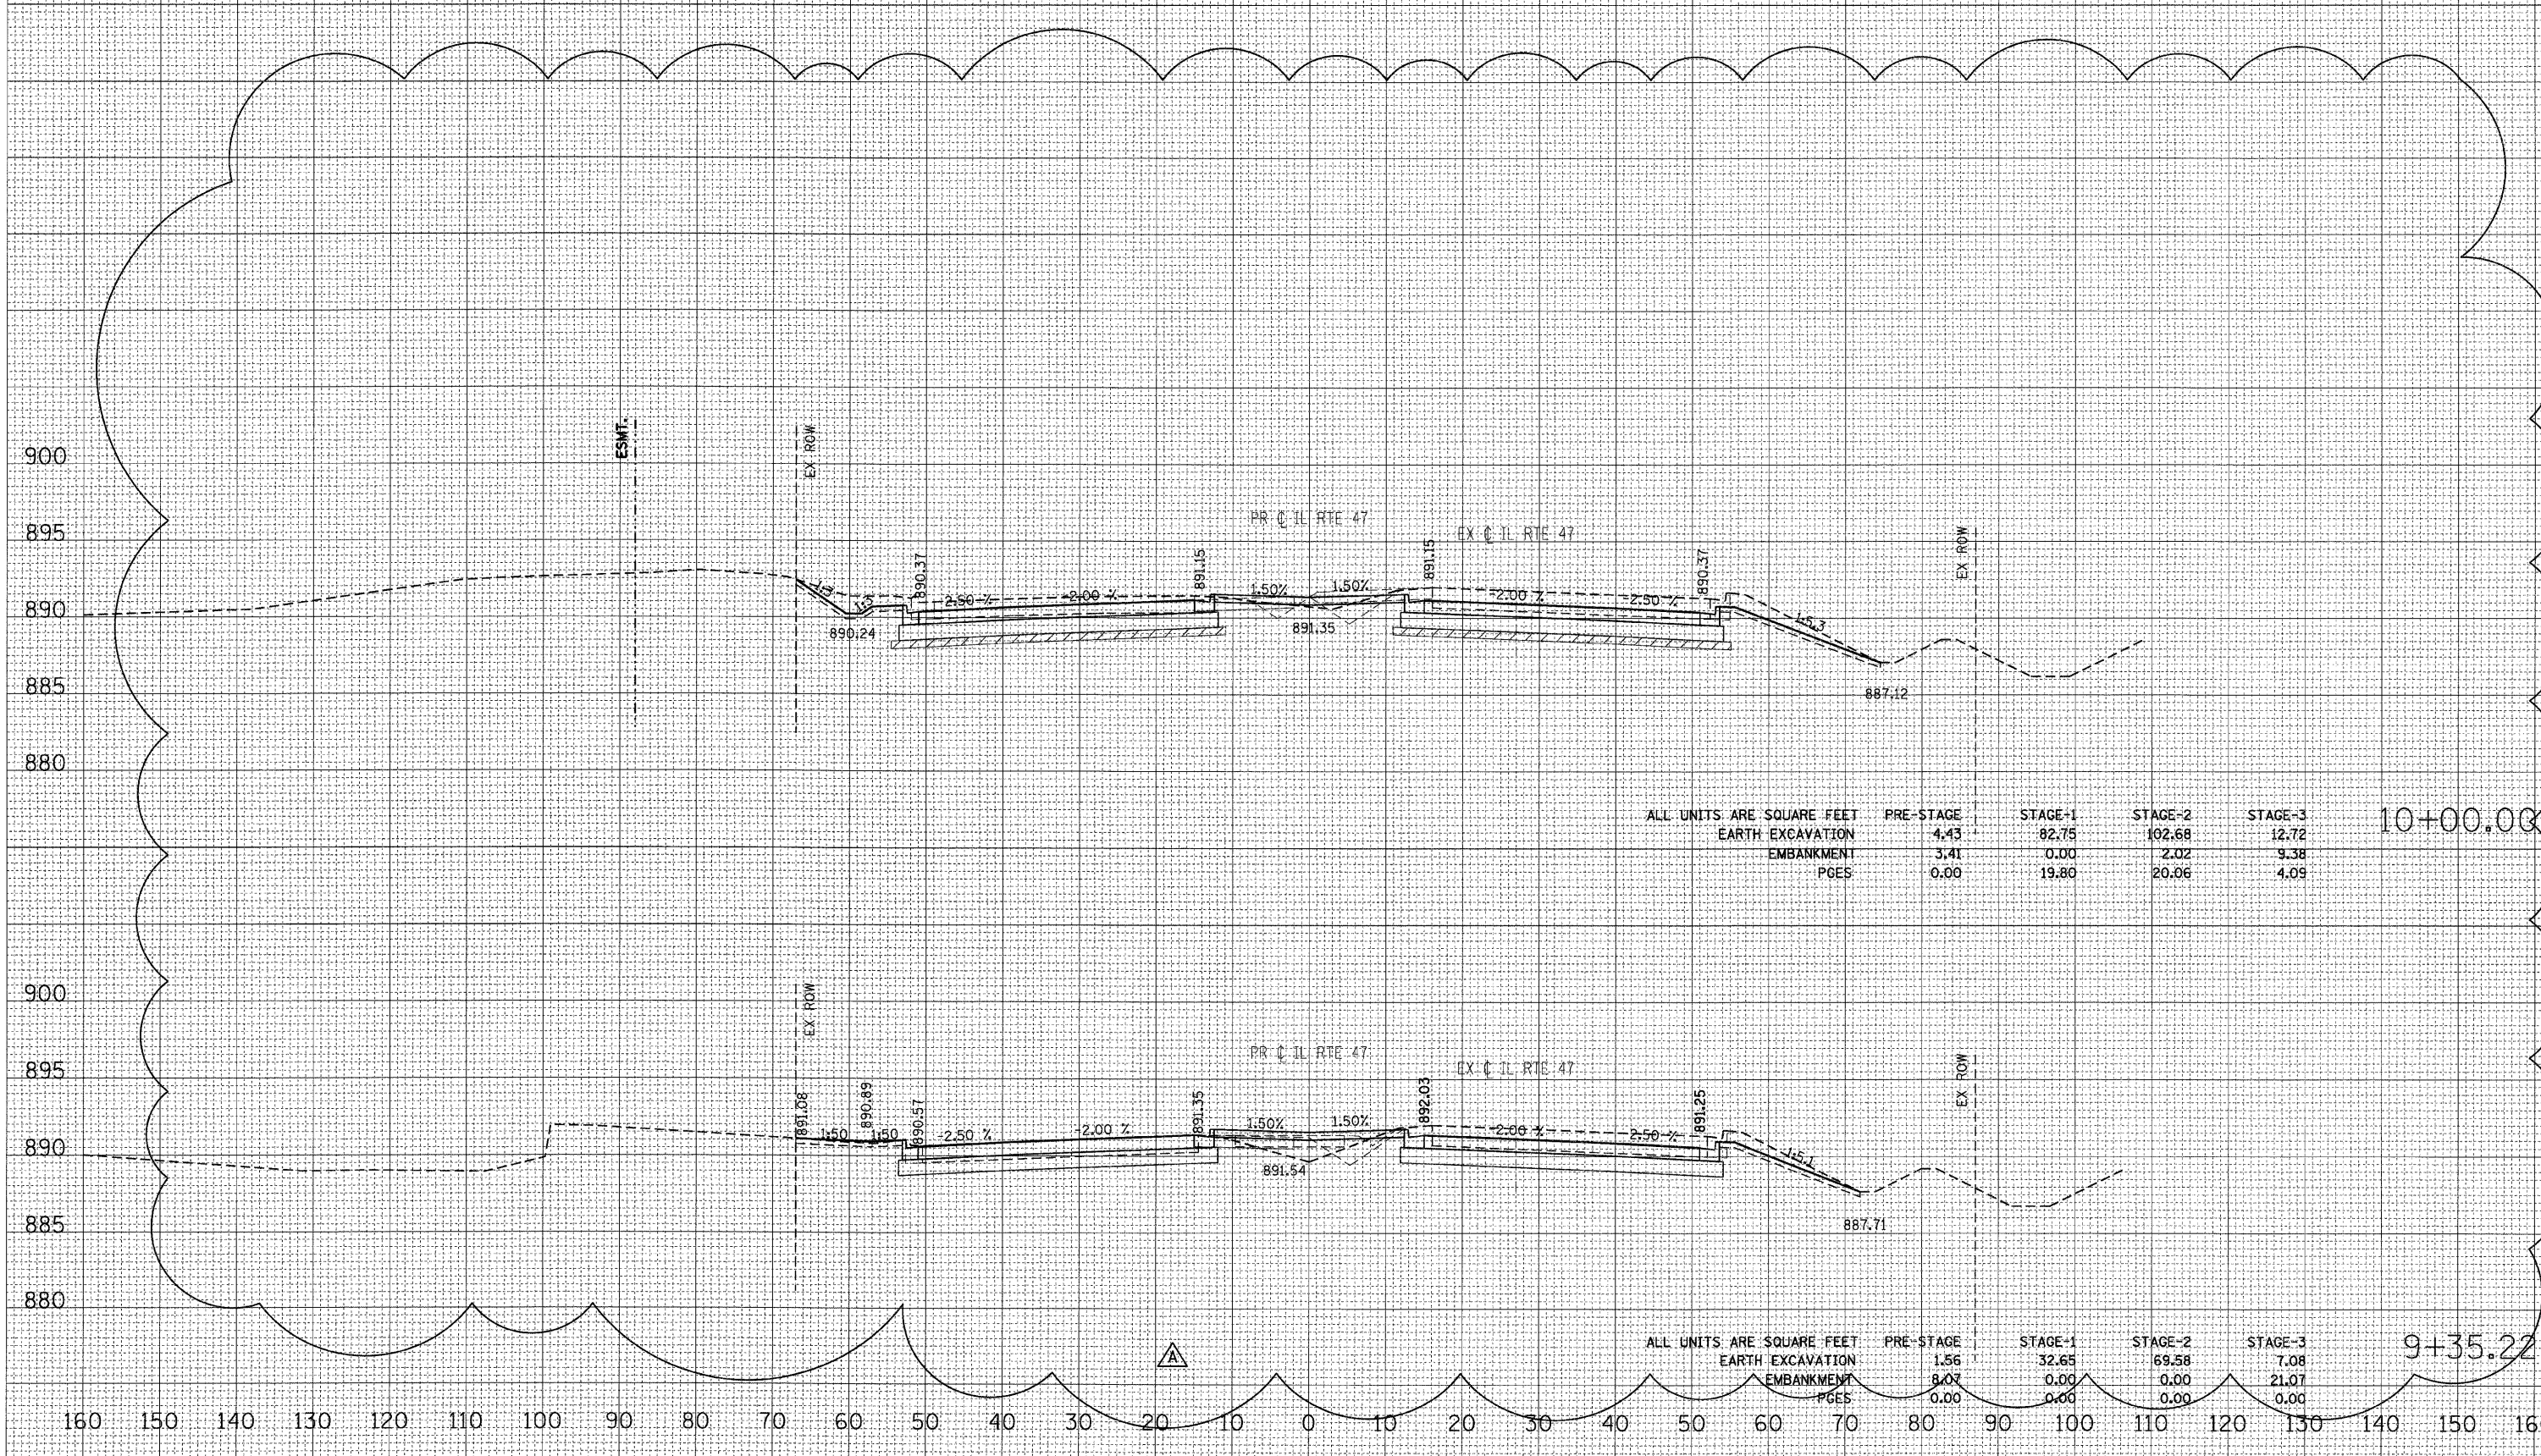

ALL UNITS ARE SQUARE FEET

	PRE-STAGE	STAGE-1	STAGE-2	STAGE-3
EARTH EXCAVATION	4.43	82.75	102.68	12.72
EMBANKMENT	3.41	0.00	2.02	9.38
PGES	0.00	19.80	20.06	4.09

ALL UNITS ARE SQUARE FEET

	PRE-STAGE	STAGE-1	STAGE-2	STAGE-3
EARTH EXCAVATION	1.56	32.65	69.58	7.08
EMBANKMENT	8.07	0.00	0.00	21.07
PGES	0.00	0.00	0.00	0.00