


F.A.P. RTE.	SECTION	COUNTY	TOTAL SHEETS	SHEET NO.
326	.	MCHENRY	502	388
STA. 9+35.22		TO STA.142+08.53		
FED. ROAD DIST. NO. ILLINOIS FED. AID PROJECT				

DATE	BY
DATE	BY
DATE	BY
DATE	BY

DATE	BY
DATE	BY
DATE	BY
DATE	BY

PLOT DATE = 12/17/2009
 PLOT SCALE = 1"=10'
 USER NAME = #USER#

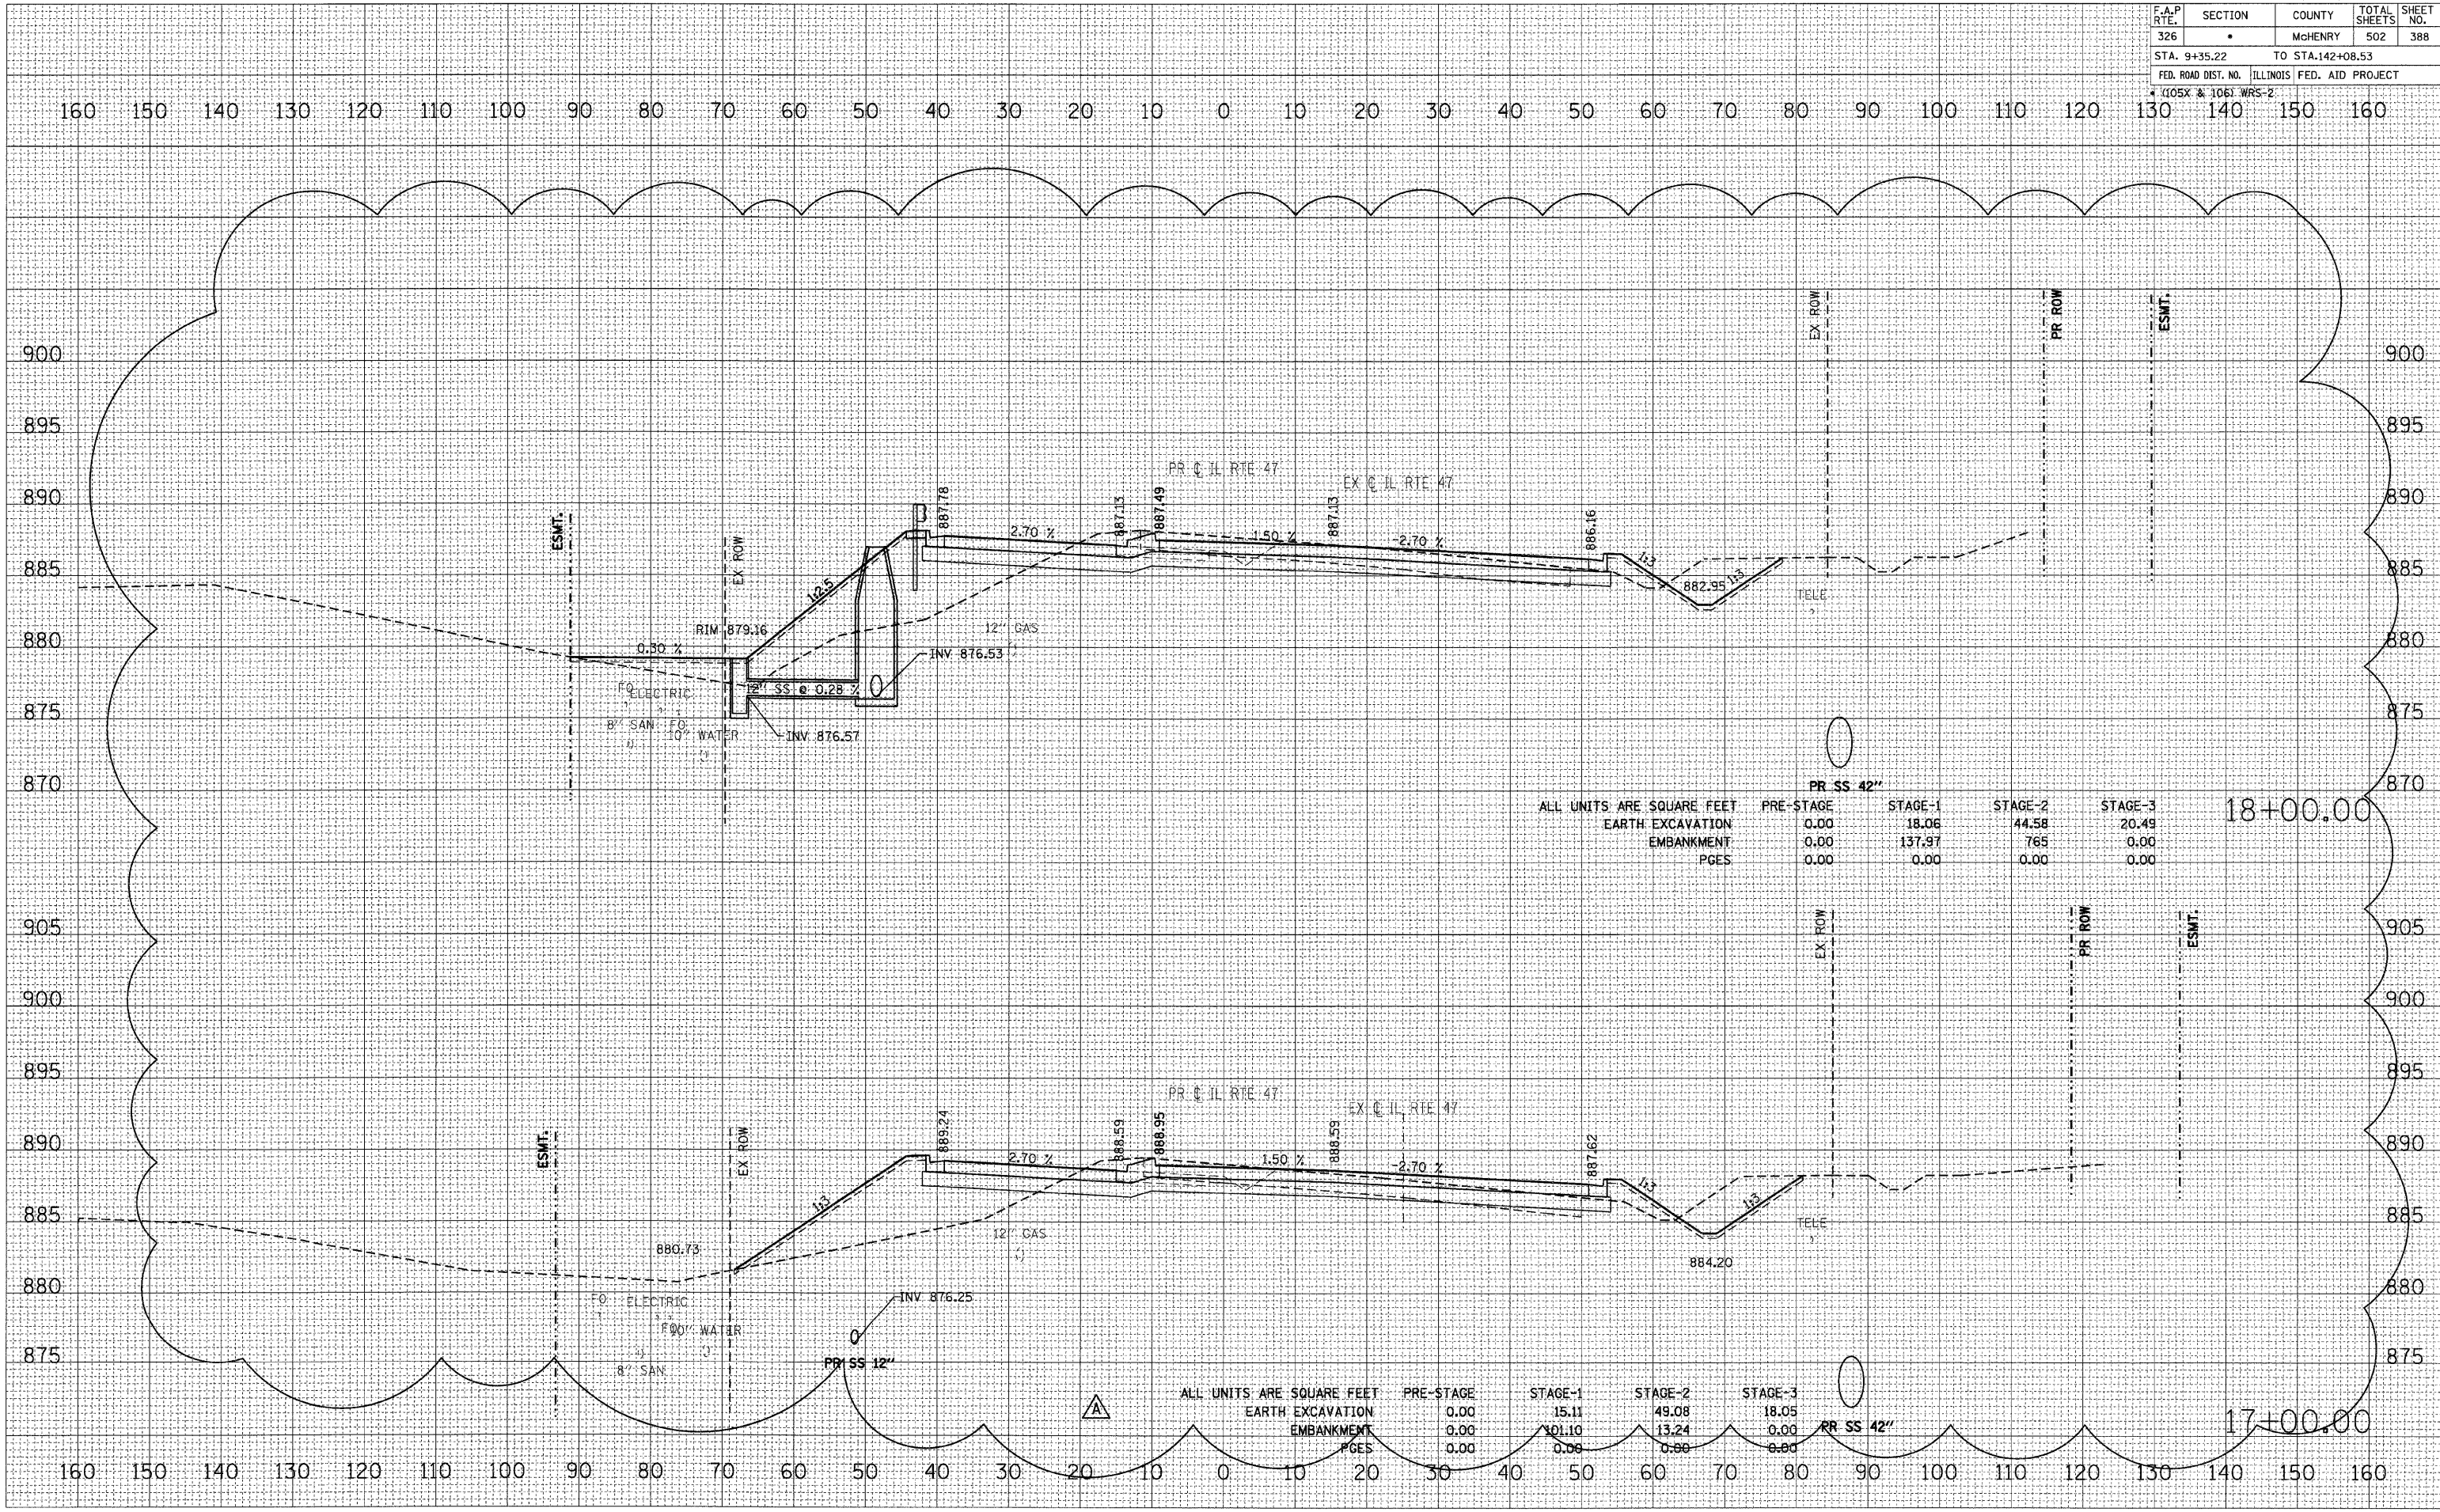

ALL UNITS ARE SQUARE FEET

	PRE-STAGE	STAGE-1	STAGE-2	STAGE-3
EARTH EXCAVATION	0.00	18.06	44.58	20.49
EMBANKMENT	0.00	137.97	765	0.00
PGES	0.00	0.00	0.00	0.00

ALL UNITS ARE SQUARE FEET

	PRE-STAGE	STAGE-1	STAGE-2	STAGE-3
EARTH EXCAVATION	0.00	15.11	49.08	18.05
EMBANKMENT	0.00	101.10	13.24	0.00
PGES	0.00	0.00	0.00	0.00