


F.A.P. RTE.	SECTION	COUNTY	TOTAL SHEETS	SHEET NO.
326		McHENRY	502	393
STA. 9+35.22		TO STA.142+08.53		
FED. ROAD DIST. NO.		ILLINOIS FED. AID PROJECT		
• (105X & 106) WRS-2				

DATE	
BY	
FINAL SURVEY	SURVEYED
NOTE BOOK NO.	PLOTTED
	TEMPLATE
	AREAS CHECKED

DATE	
BY	
ORIGINAL SURVEY	SURVEYED
NOTE BOOK NO.	PLOTTED
	TEMPLATE
	AREAS CHECKED

PLOT DATE = 12/17/2009
 PLOT SCALE = 1/8" = 10'
 USER NAME = MUSER

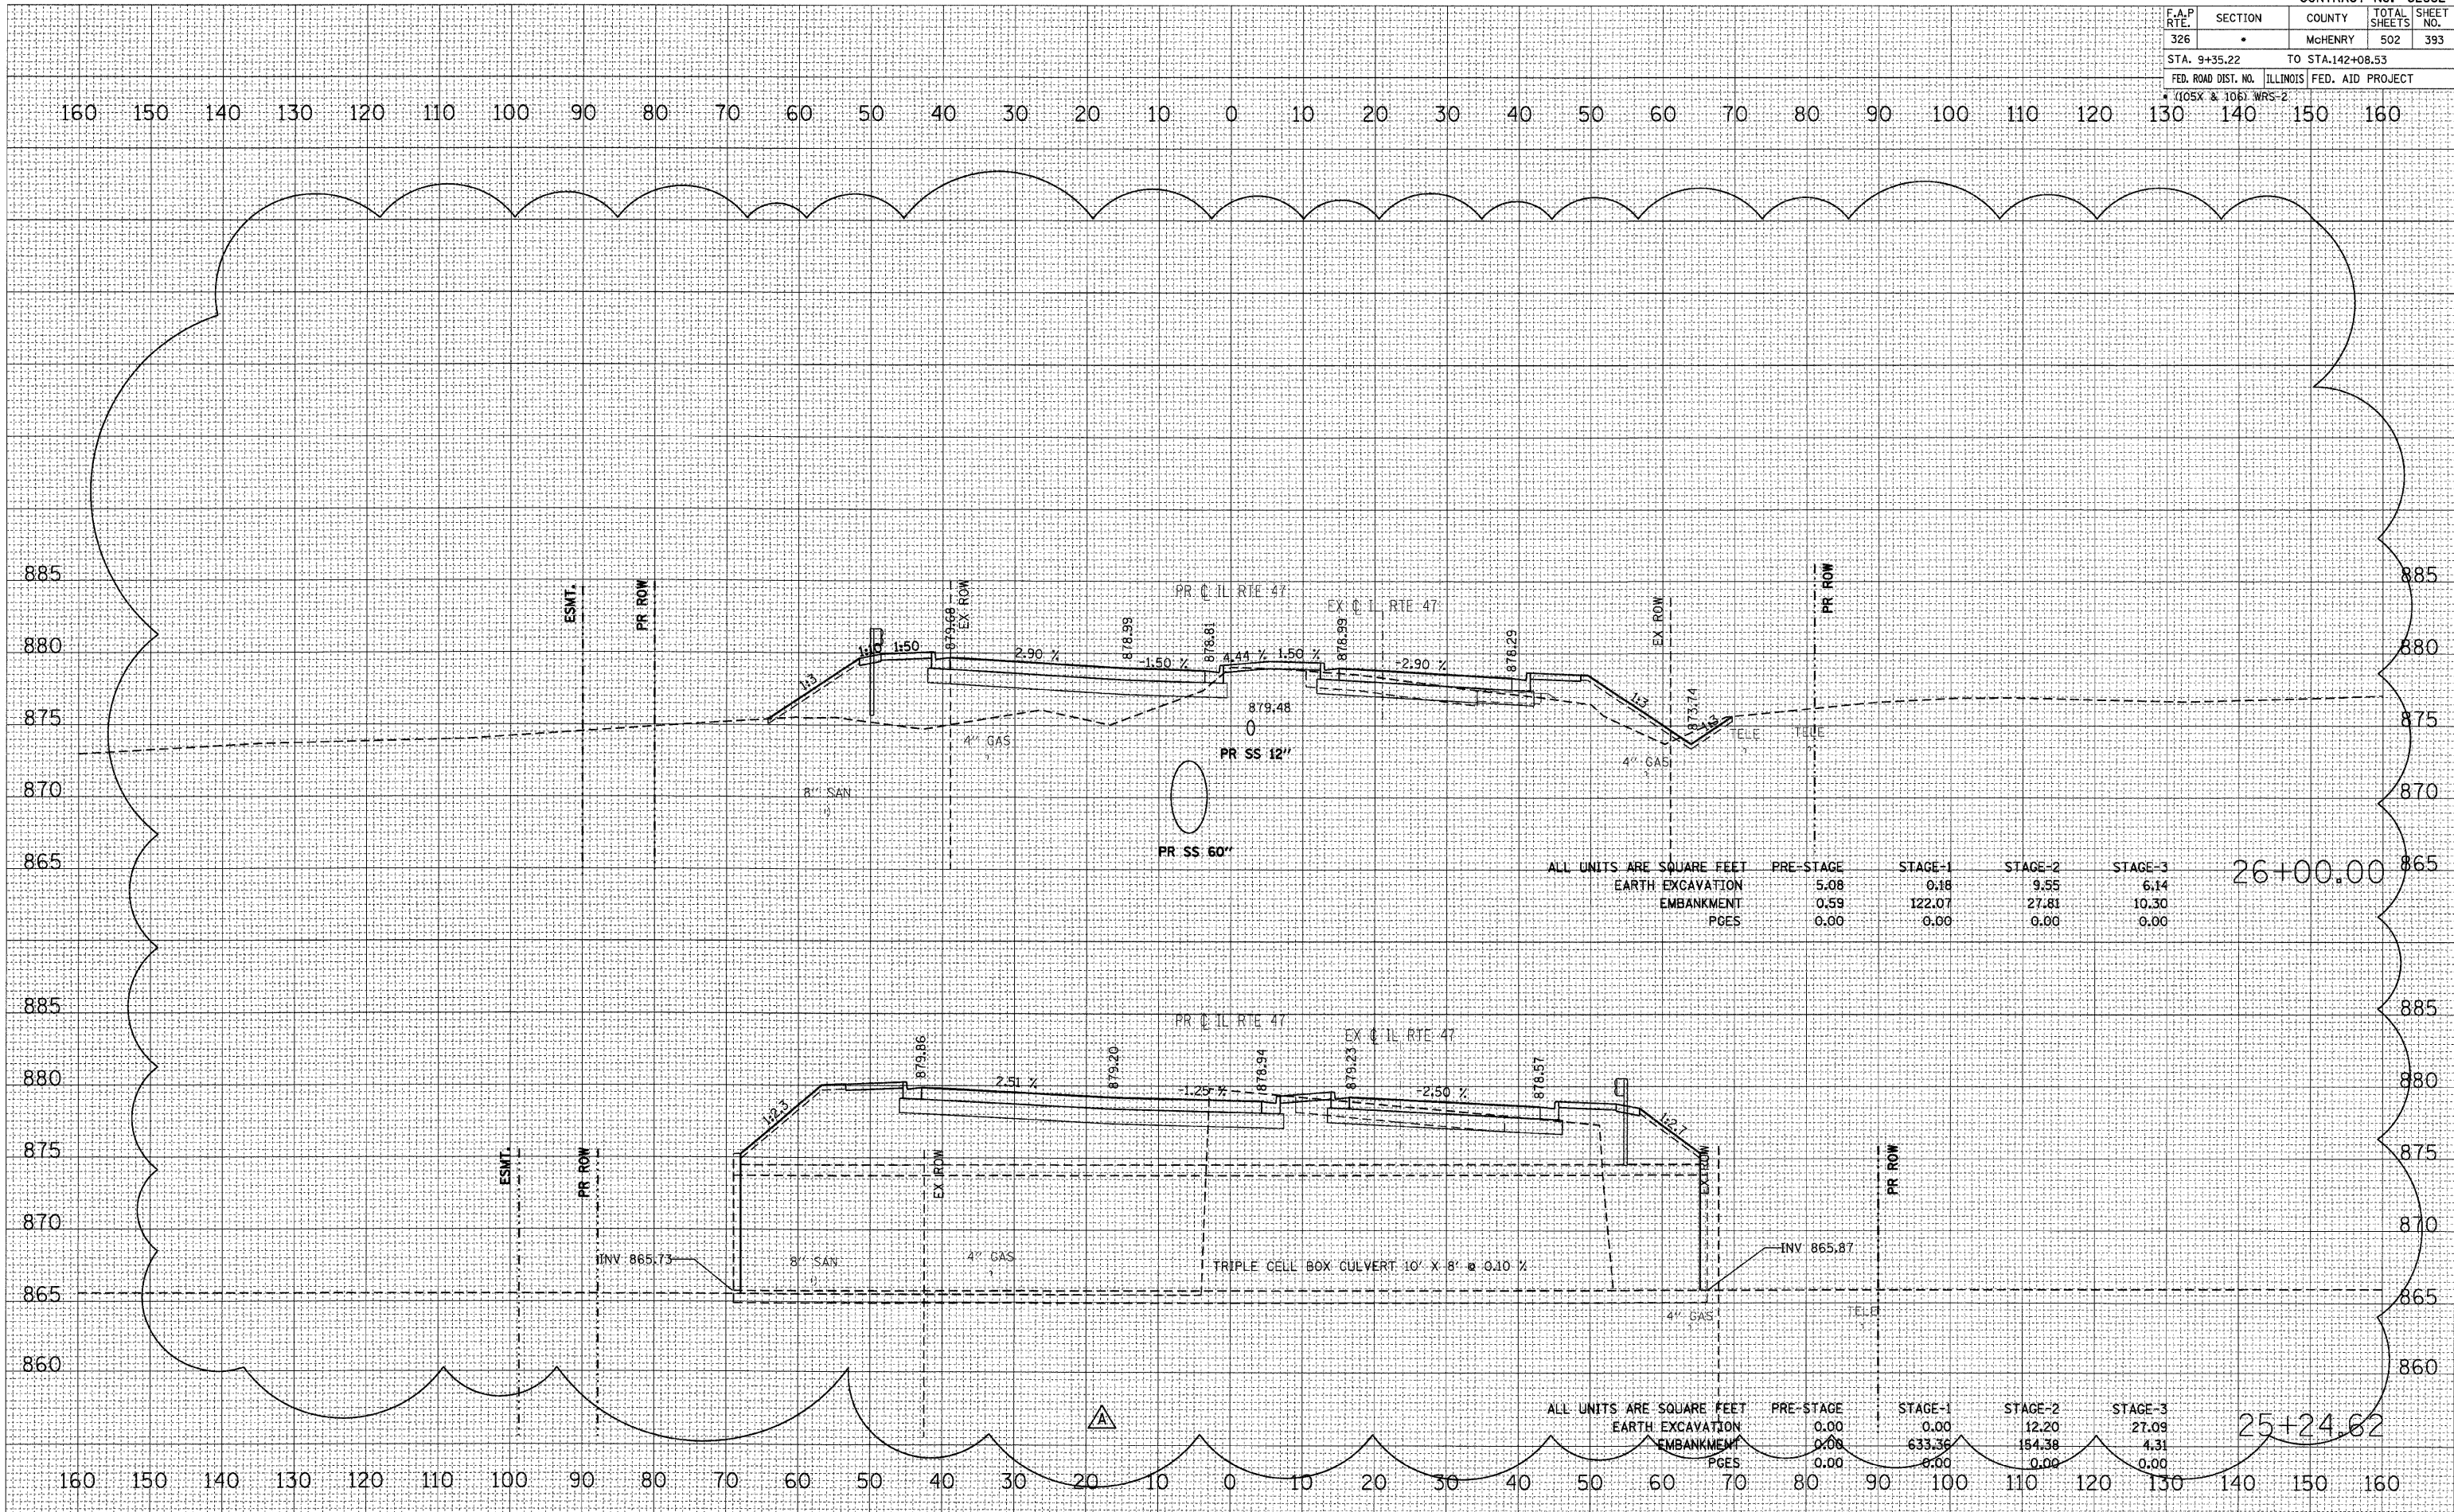

ALL UNITS ARE SQUARE FEET

	PRE-STAGE	STAGE-1	STAGE-2	STAGE-3
EARTH EXCAVATION	5.08	0.18	9.55	6.14
EMBANKMENT	0.59	122.07	27.81	10.30
PGES	0.00	0.00	0.00	0.00

ALL UNITS ARE SQUARE FEET

	PRE-STAGE	STAGE-1	STAGE-2	STAGE-3
EARTH EXCAVATION	0.00	0.00	12.20	27.09
EMBANKMENT	0.00	633.36	154.38	4.31
PGES	0.00	0.00	0.00	0.00