


PLOT DATE = Monday, December 21, 2009
 FILE NAME = S:\1-CADD\01-shs\500-501-stream\stream.dwg
 USER NAME = 3858

ORIGINAL	SURVEYED	BY	DATE
/ SURV.7	PLOTTED		
AREA5	TEMPLATE		
NO.	AREAS CHECKED		

FINAL	SURVEYED	BY	DATE
SURV.7	PLOTTED		
NOTE BOOK	TEMPLATE		
NO.	AREAS CHECKED		

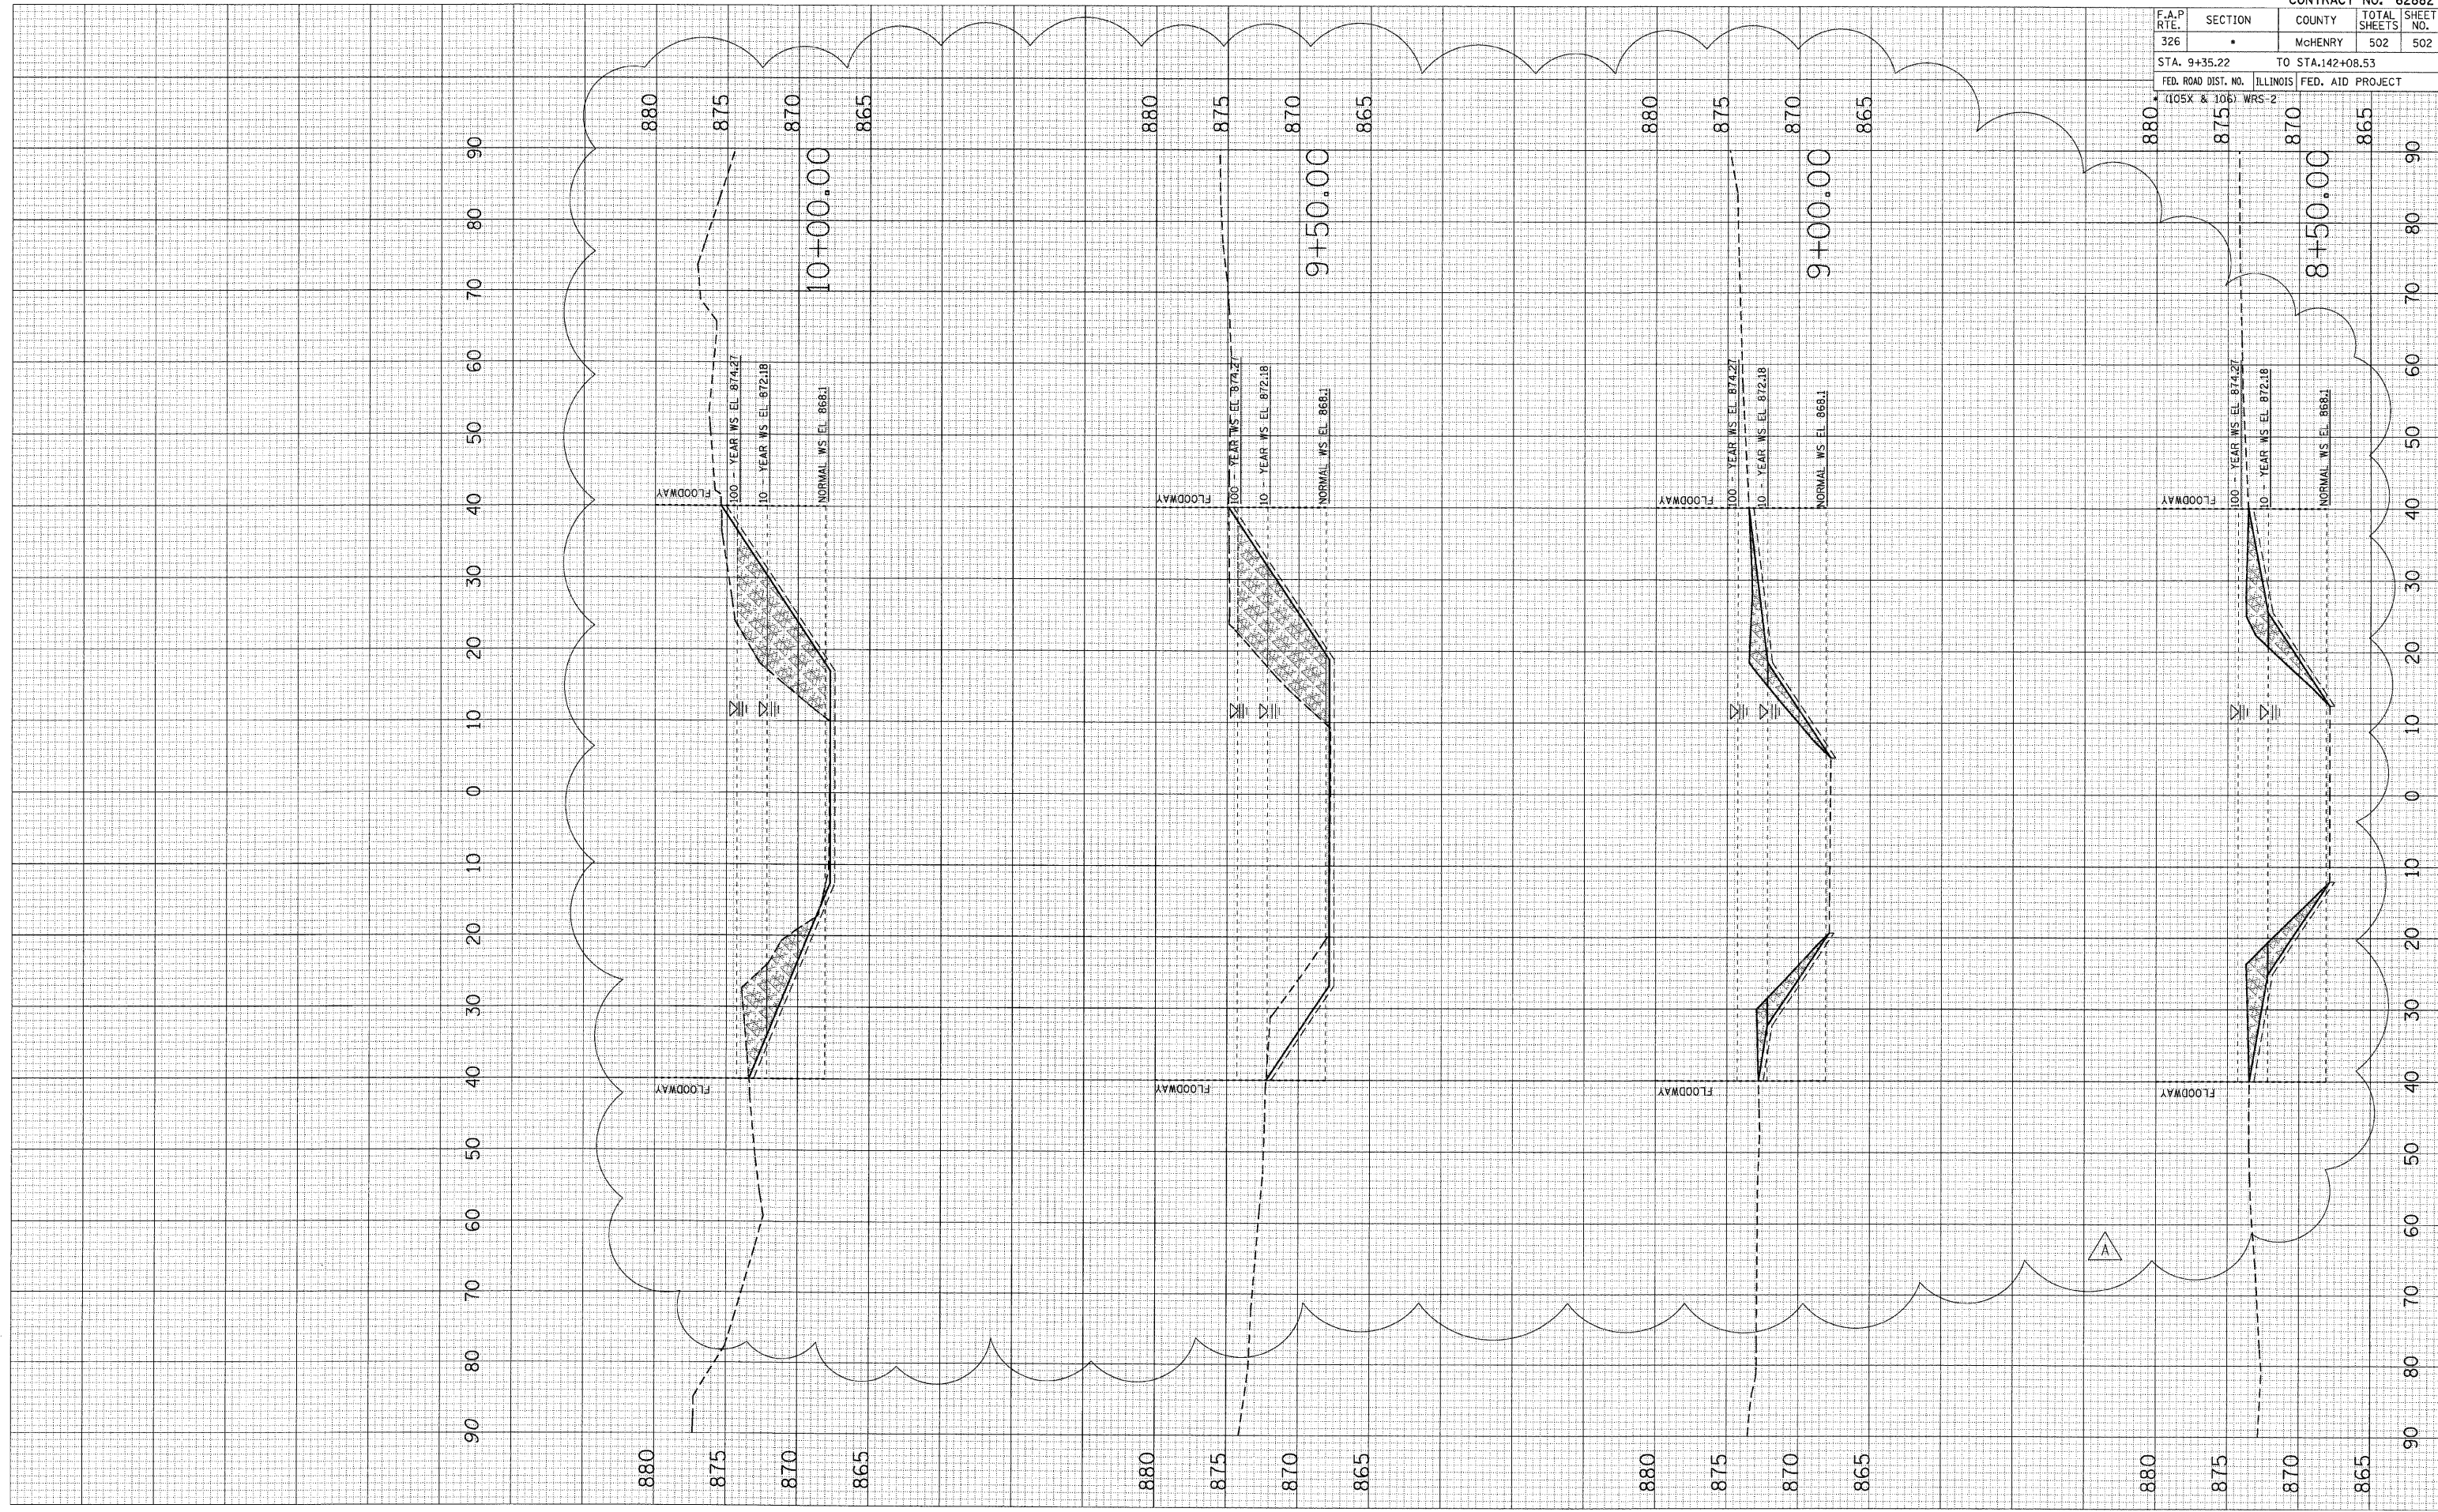

F.A.P. RTE.	SECTION	COUNTY	TOTAL SHEETS	SHEET NO.
326	.	McHENRY	502	502
STA. 9+35.22		TO STA.142+08.53		
FED. ROAD DIST. NO.		ILLINOIS FED. AID PROJECT		
(105X & 106) WRS-2				