


**EXISTING  
N. RIVER ROAD EXIT RAMP  
TYPICAL SECTION**

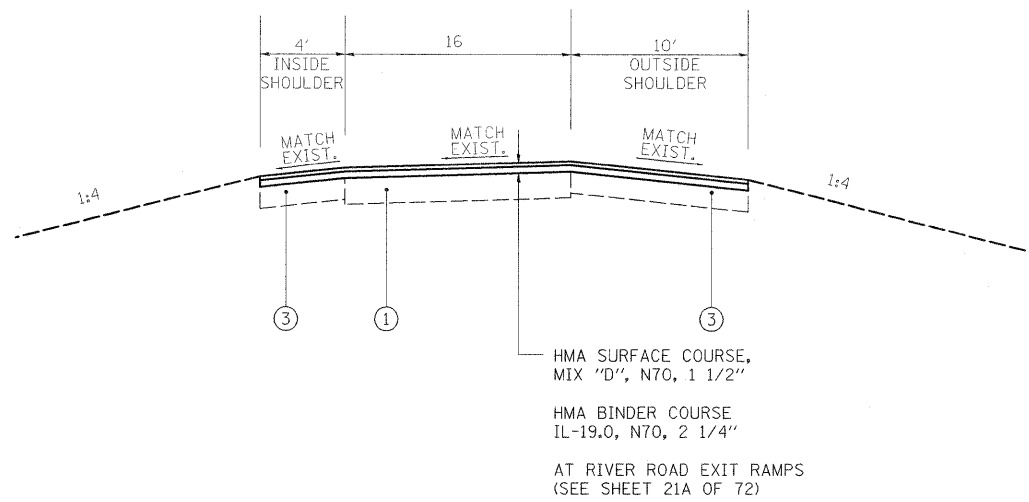

**PROPOSED  
N. RIVER ROAD EXIT RAMP  
TYPICAL SECTION**

- LEGEND**
- ① EXISTING PCC PAVEMENT
  - ② EXISTING HOT-MIX ASPHALT SURFACE, VARIES
  - ③ EXISTING HOT-MIX ASPHALT SHOULDER, VARIES

PLOT DATE = 12/23/2009  
 PLOT SCALE = 1/8" = 1'-0"  
 USER NAME = dhaddd  
 MODEL = Default

**rjngroup**  
 Excellence through Ownership

200 West Front Street  
 Wheaton, IL 60187

DESIGNED - KSD	REVISED - ADD. NO. 1
DRAWN - KSD	REVISED -
CHECKED - CMJ	REVISED -
DATE - 03-04-09	REVISED -

**STATE OF ILLINOIS  
 DEPARTMENT OF TRANSPORTATION**

**I-55 OVER THE KANKAKEE RIVER  
 RAMP TYPICAL SECTIONS**

SCALE: NTS SHEET NO. 2 OF 3 SHEETS STA. ---- TO STA. ----

F.A.I. RTE.	SECTION	COUNTY	TOTAL SHEETS	SHEET NO.
55	8B (B&B-1) BR	WILL	72	5A
<b>CONTRACT NO. 62930</b>				
FED. ROAD DIST. NO. 1 ILLINOIS FED. AID PROJECT				