

STAGE II DETOUR SIGNING

- ① W20-2(0)-48
W/TYPE 2 FLASHING LIGHT
- ②

RIVER ROAD
DETOUR
M4-8(0) 3015
↑
M6-3(0) 3018
- ③

RIVER ROAD
DETOUR
M4-8(0) 3015
↗
M6-2R(0) 3018
- ④


RIVER ROAD
DETOUR
M4-8(0) 3015
↖
M5-1L(0) 3018
- ⑤

RIVER ROAD
DETOUR
M4-8(0) 3015
←
M6-1(0) 3018
- ⑥

END
DETOUR
M4-6(0) 3015
M4-8(0) 3015

SIGN

NOTE: REFER TO DISTRICT 1 DETAIL "FREEWAY ENTRANCE AND EXIT RAMP CLOSURE DETAILS" FOR ADDITIONAL SIGNAGE.

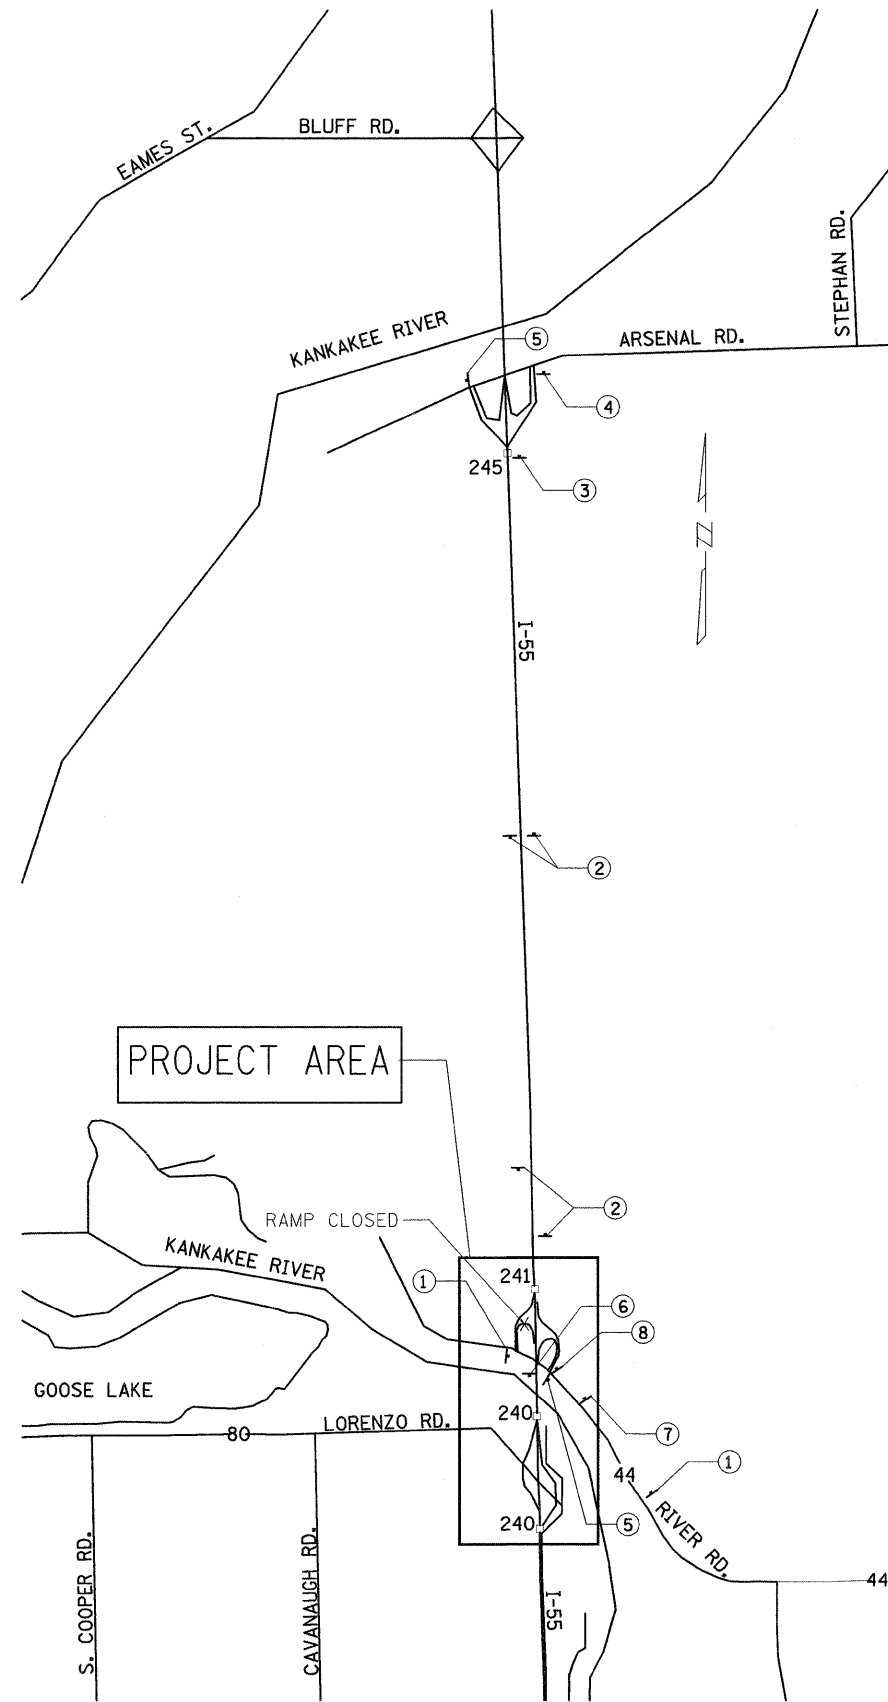

STAGE III DETOUR SIGNING

- ① W20-2(0)-48
W/TYPE 2 FLASHING LIGHT
- ②

	M3-3
	M1-1
DETOUR	M4-8(0) 3015
↑	M6-3(0) 3018
- ③

	M3-3
	M1-1
DETOUR	M4-8(0) 3015
↗	M6-2R(0) 3018
- ④

	M3-3
	M1-1
DETOUR	M4-8(0) 3015
↖	M5-1L(0) 3018
- ⑤

	M3-3
	M1-1
DETOUR	M4-8(0) 3015
←	M6-1(0) 3018
- ⑥

END	M4-6(0) 3015
DETOUR	M4-8(0) 3015
- ⑦

	M3-3
	M1-1
DETOUR	M4-8(0) 3015
↘	M5-1R(0) 3018
- ⑧

	M3-3
	M1-1
DETOUR	M4-8(0) 3015
→	M6-1(0) 3018