


EXISTING CROSS SECTION
(Looking South)

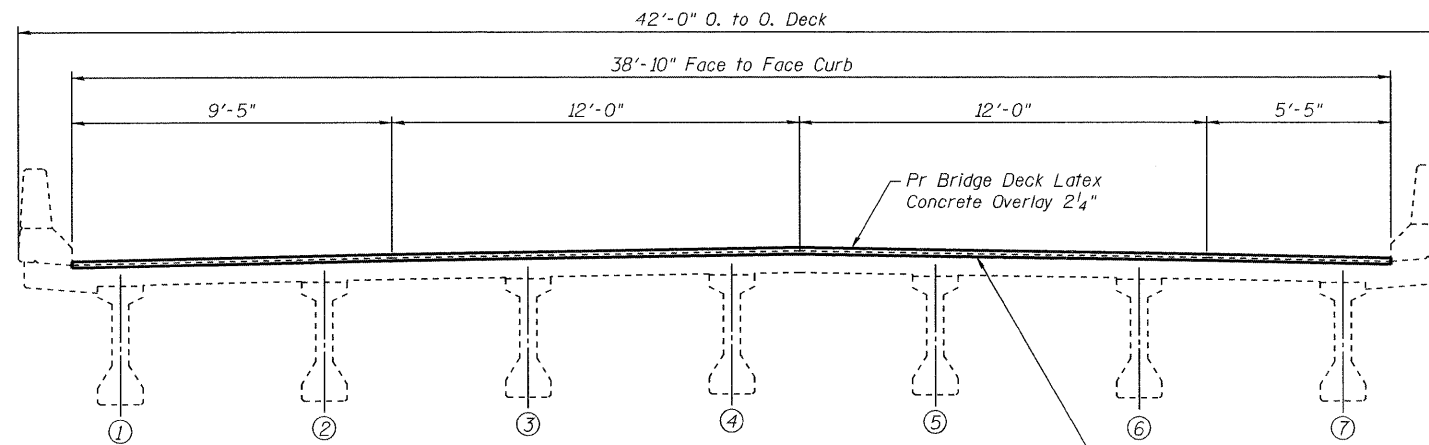

PROPOSED CROSS SECTION
(Looking South)

BILL OF MATERIAL

ITEM	UNIT	TOTAL
Bridge Deck Latex Concrete Overlay 2 1/4"	Sq Yd	4162
Bridge Deck Hydro Scarification 1"	Sq Yd	4162

NOTE:

Bridge Deck Hydro Scarification 1" and Bridge Deck Latex Concrete Overlay 2 1/4" extends between Concrete Removal of Deck in Each Unit.

PLOT DATE = 6/25/2009
 PLOT SCALE = 1/4" = 1'-0"
 USER NAME = JNL

ILLINOIS DEPARTMENT OF TRANSPORTATION	
SHEET TITLE CROSS SECTION	
PROJECT I-55 NB OVER KANKAKEE RIVER FAI ROUTE 55, SECTION 88(B&B-1)BR WILL COUNTY SN 099-0001	PROJECT NO. 03095-16 SCALE DATE 06/25/09 DRAWN BY TFG/CFC CHECKED BY MCB DRAWING NO. 3
COOMBE-BLOXDORF P.C. Engineers / Land Surveyors Springfield, Illinois Design Firm License No. 184-002703	
OF 19 SHTS	