

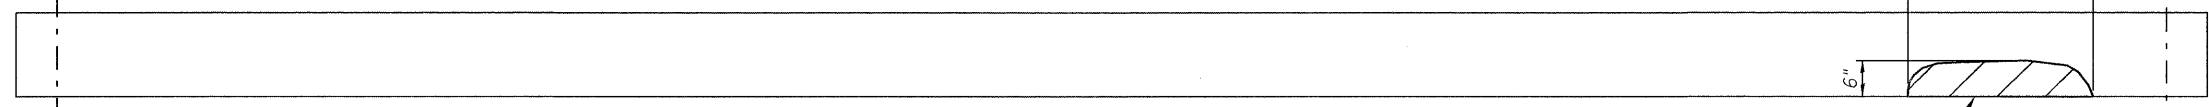



ELEVATION
(Looking West)

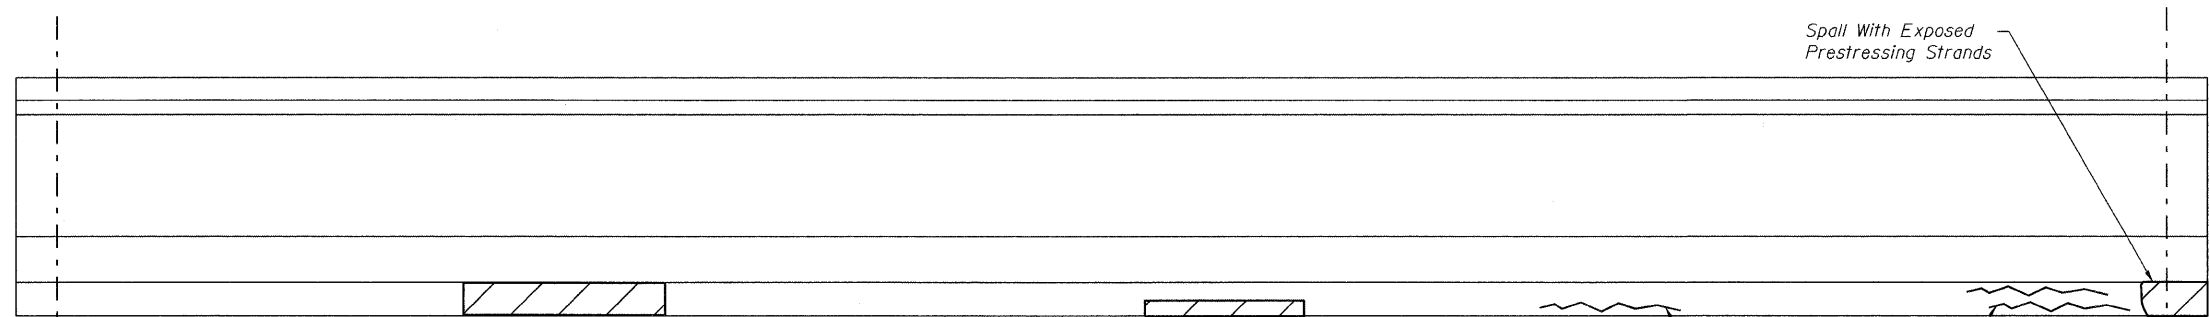

**BOTTOM FLANGE
PLAN VIEW
BEAM 1, SPAN 8**

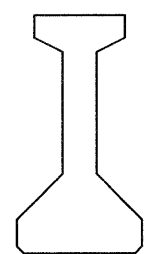

ELEVATION
(Looking West)

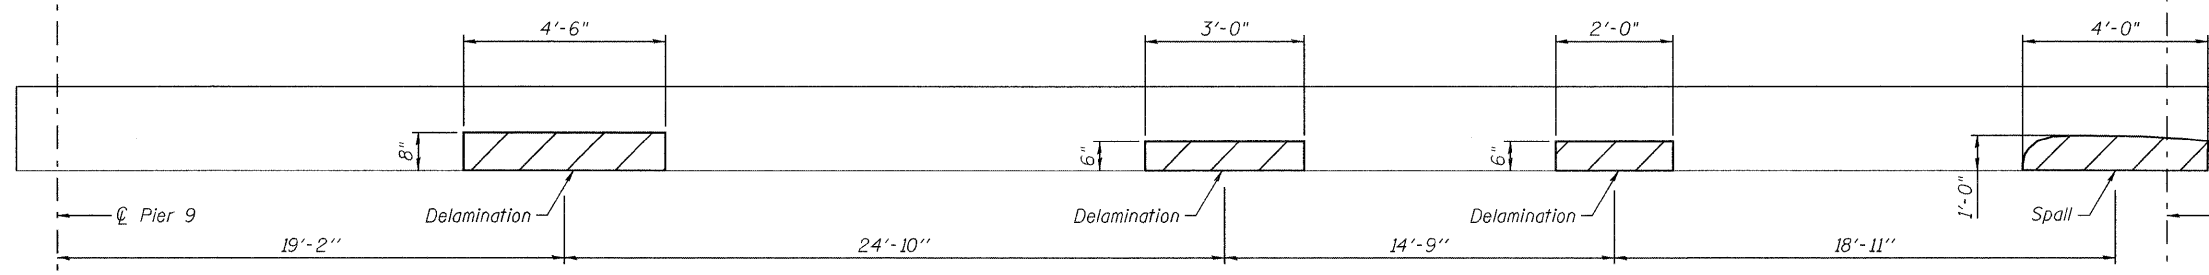

**BOTTOM FLANGE
PLAN VIEW
BEAM 1, SPAN 9**

LEGEND

Precast Prestressed Concrete I-Beam Repair

BILL OF MATERIAL

ITEM	UNIT	TOTAL
Precast Prestressed Concrete I-Beam Repair	Sq Ft	11.5

Note:
See Sheet 11 of 19 for preloading requirements.

ILLINOIS DEPARTMENT OF TRANSPORTATION

SHEET TITLE
BEAM REPAIR DETAILS

PROJECT I-55 NB OVER KANKAKEE RIVER FAI ROUTE 55, SECTION 88(B&B-1)BR WILL COUNTY SN 099-0001	PROJECT NO. 03095-16 SCALE DATE 06/25/09 DRAWN BY CFC CHECKED BY MCB/KPS DRAWING NO.
---	---

COOMBE-BLOXDORF P.C.
Engineers / Land Surveyors
Springfield, Illinois
Design Firm License No. 184-002703

10
OF 19 SHTS

PLT DATE = 6/25/09
FILE NAME = 099-0001-ep1-10-beam-repair-dst.dgn
PLOT SCALE = 5/8" = 1' / IN.
USER NAME = JML