


FINAL SURVEY	SUPERVIEWED	BY	DATE
NOTE BOOK	PLOTTED		
AREAS CHECKED	TEMPLATE		
NO.	AREAS CHECKED		

ORIGINAL SURVEY	SUPERVIEWED	BY	DATE
PHOTOCOPY	PLOTTED		
AREAS CHECKED	TEMPLATE		
NO.	AREAS CHECKED		

PLOT DATE = 6/25/2009
FILE NAME = K:\1182518\A\cadd\Geo\55_Plan\Sheet 1.dwg
USER SCALE = 1/8" = 1'-0"
PLOT SCALE = 1/8" = 1'-0"
MODEL = XS-SHEET 1

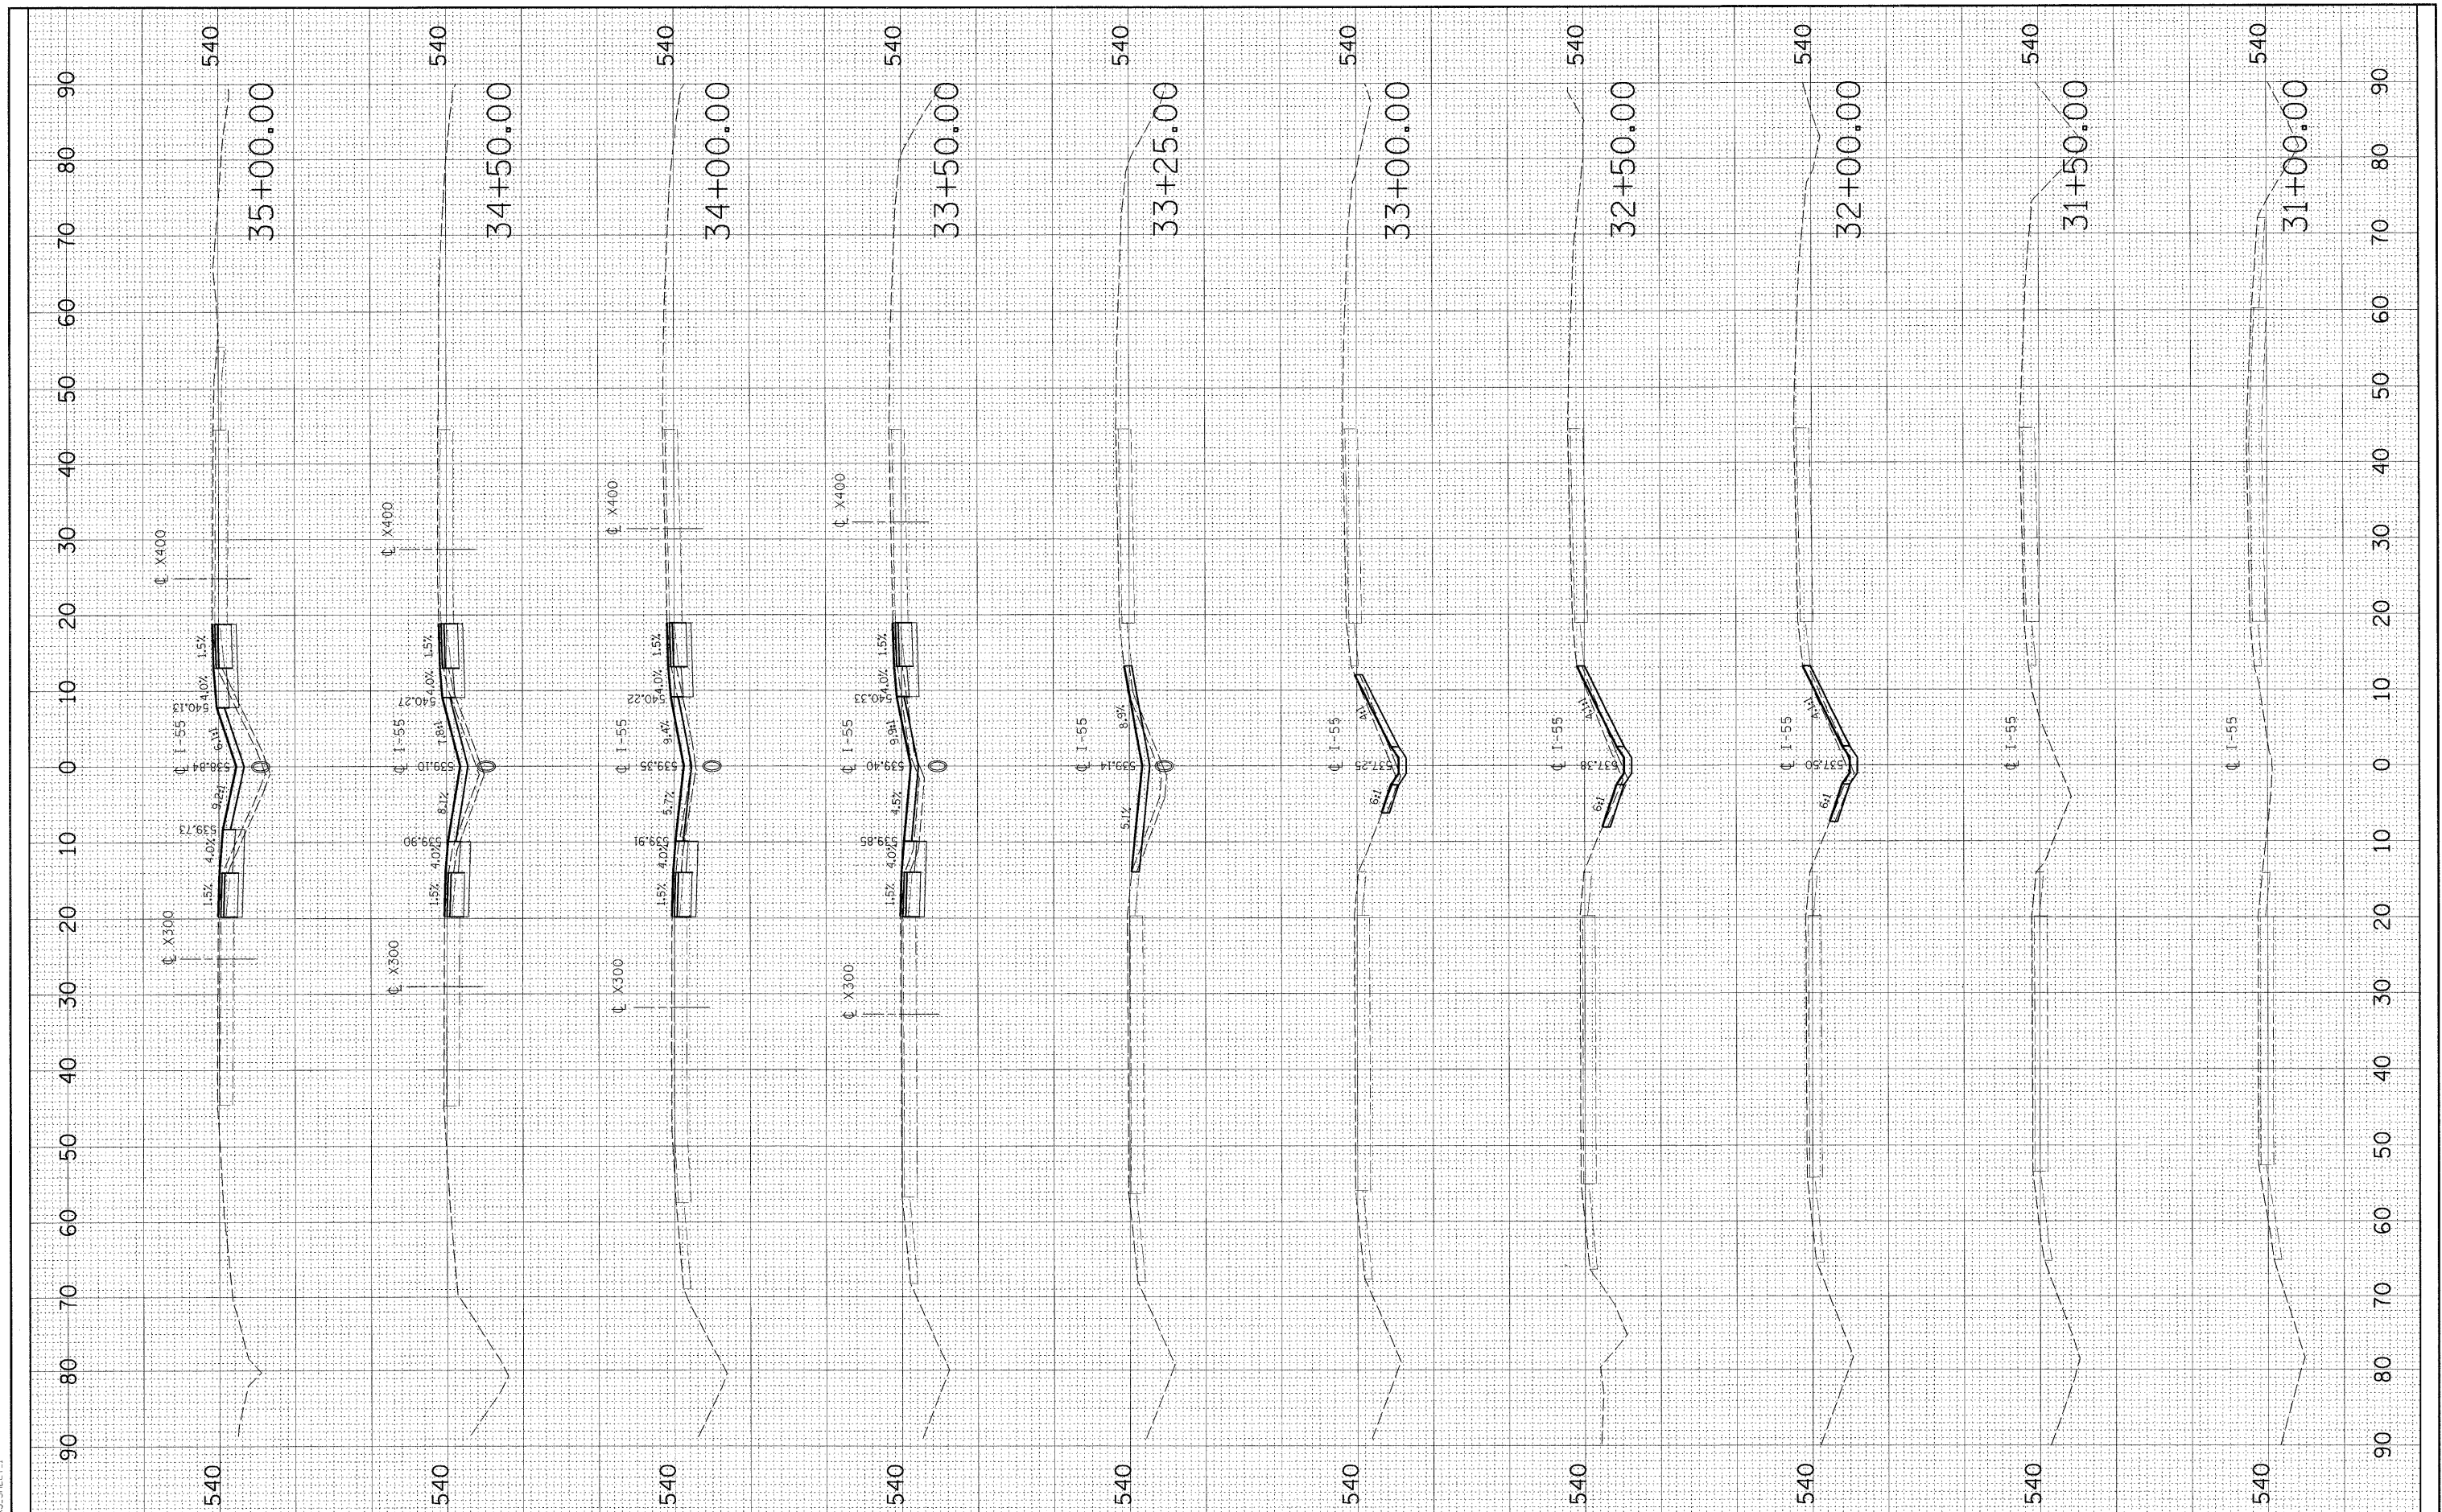

200 West Front Street
Wheaton, IL 60187

DESIGNED	-	---	REVISED	-	---
DRAWN	-	---	REVISED	-	---
CHECKED	-	---	REVISED	-	---
DATE	-	---	REVISED	-	---

STATE OF ILLINOIS
DEPARTMENT OF TRANSPORTATION

I-55 OVER KANKAKEE RIVER
BRIDGE REHABILITATION

I-55
CROSS SECTIONS

SCALE: _____ SHEET NO. ____ OF ____ SHEETS STA. 31+00.00 TO STA. 35+00.00

F.A. RTE.	SECTION	COUNTY	TOTAL SHEETS	SHEET NO.
55	88 (B&B-1) BR	WILL	72	57
CONTRACT NO. 62930				
FED. ROAD DIST. NO. [ILLINOIS] FED. AID PROJECT				