


FINAL SURVEY	SURVEYED	BY	DATE
NOTE BOOK	PLOTTED		
NO.	TEMPLATE		
	AREAS CHECKED		
	AREAS CHECKED		

ORIGINAL SURVEY	SURVEYED	BY	DATE
NOTE BOOK	PLOTTED		
NO.	TEMPLATE		
	AREAS CHECKED		
	AREAS CHECKED		

PLOT DATE = 6/25/2009
 FILE NAME = K:\1182818\Cadd\Geo\55_Pkgs\55\55_SHEET_4
 USER NAME =
 MODEL =

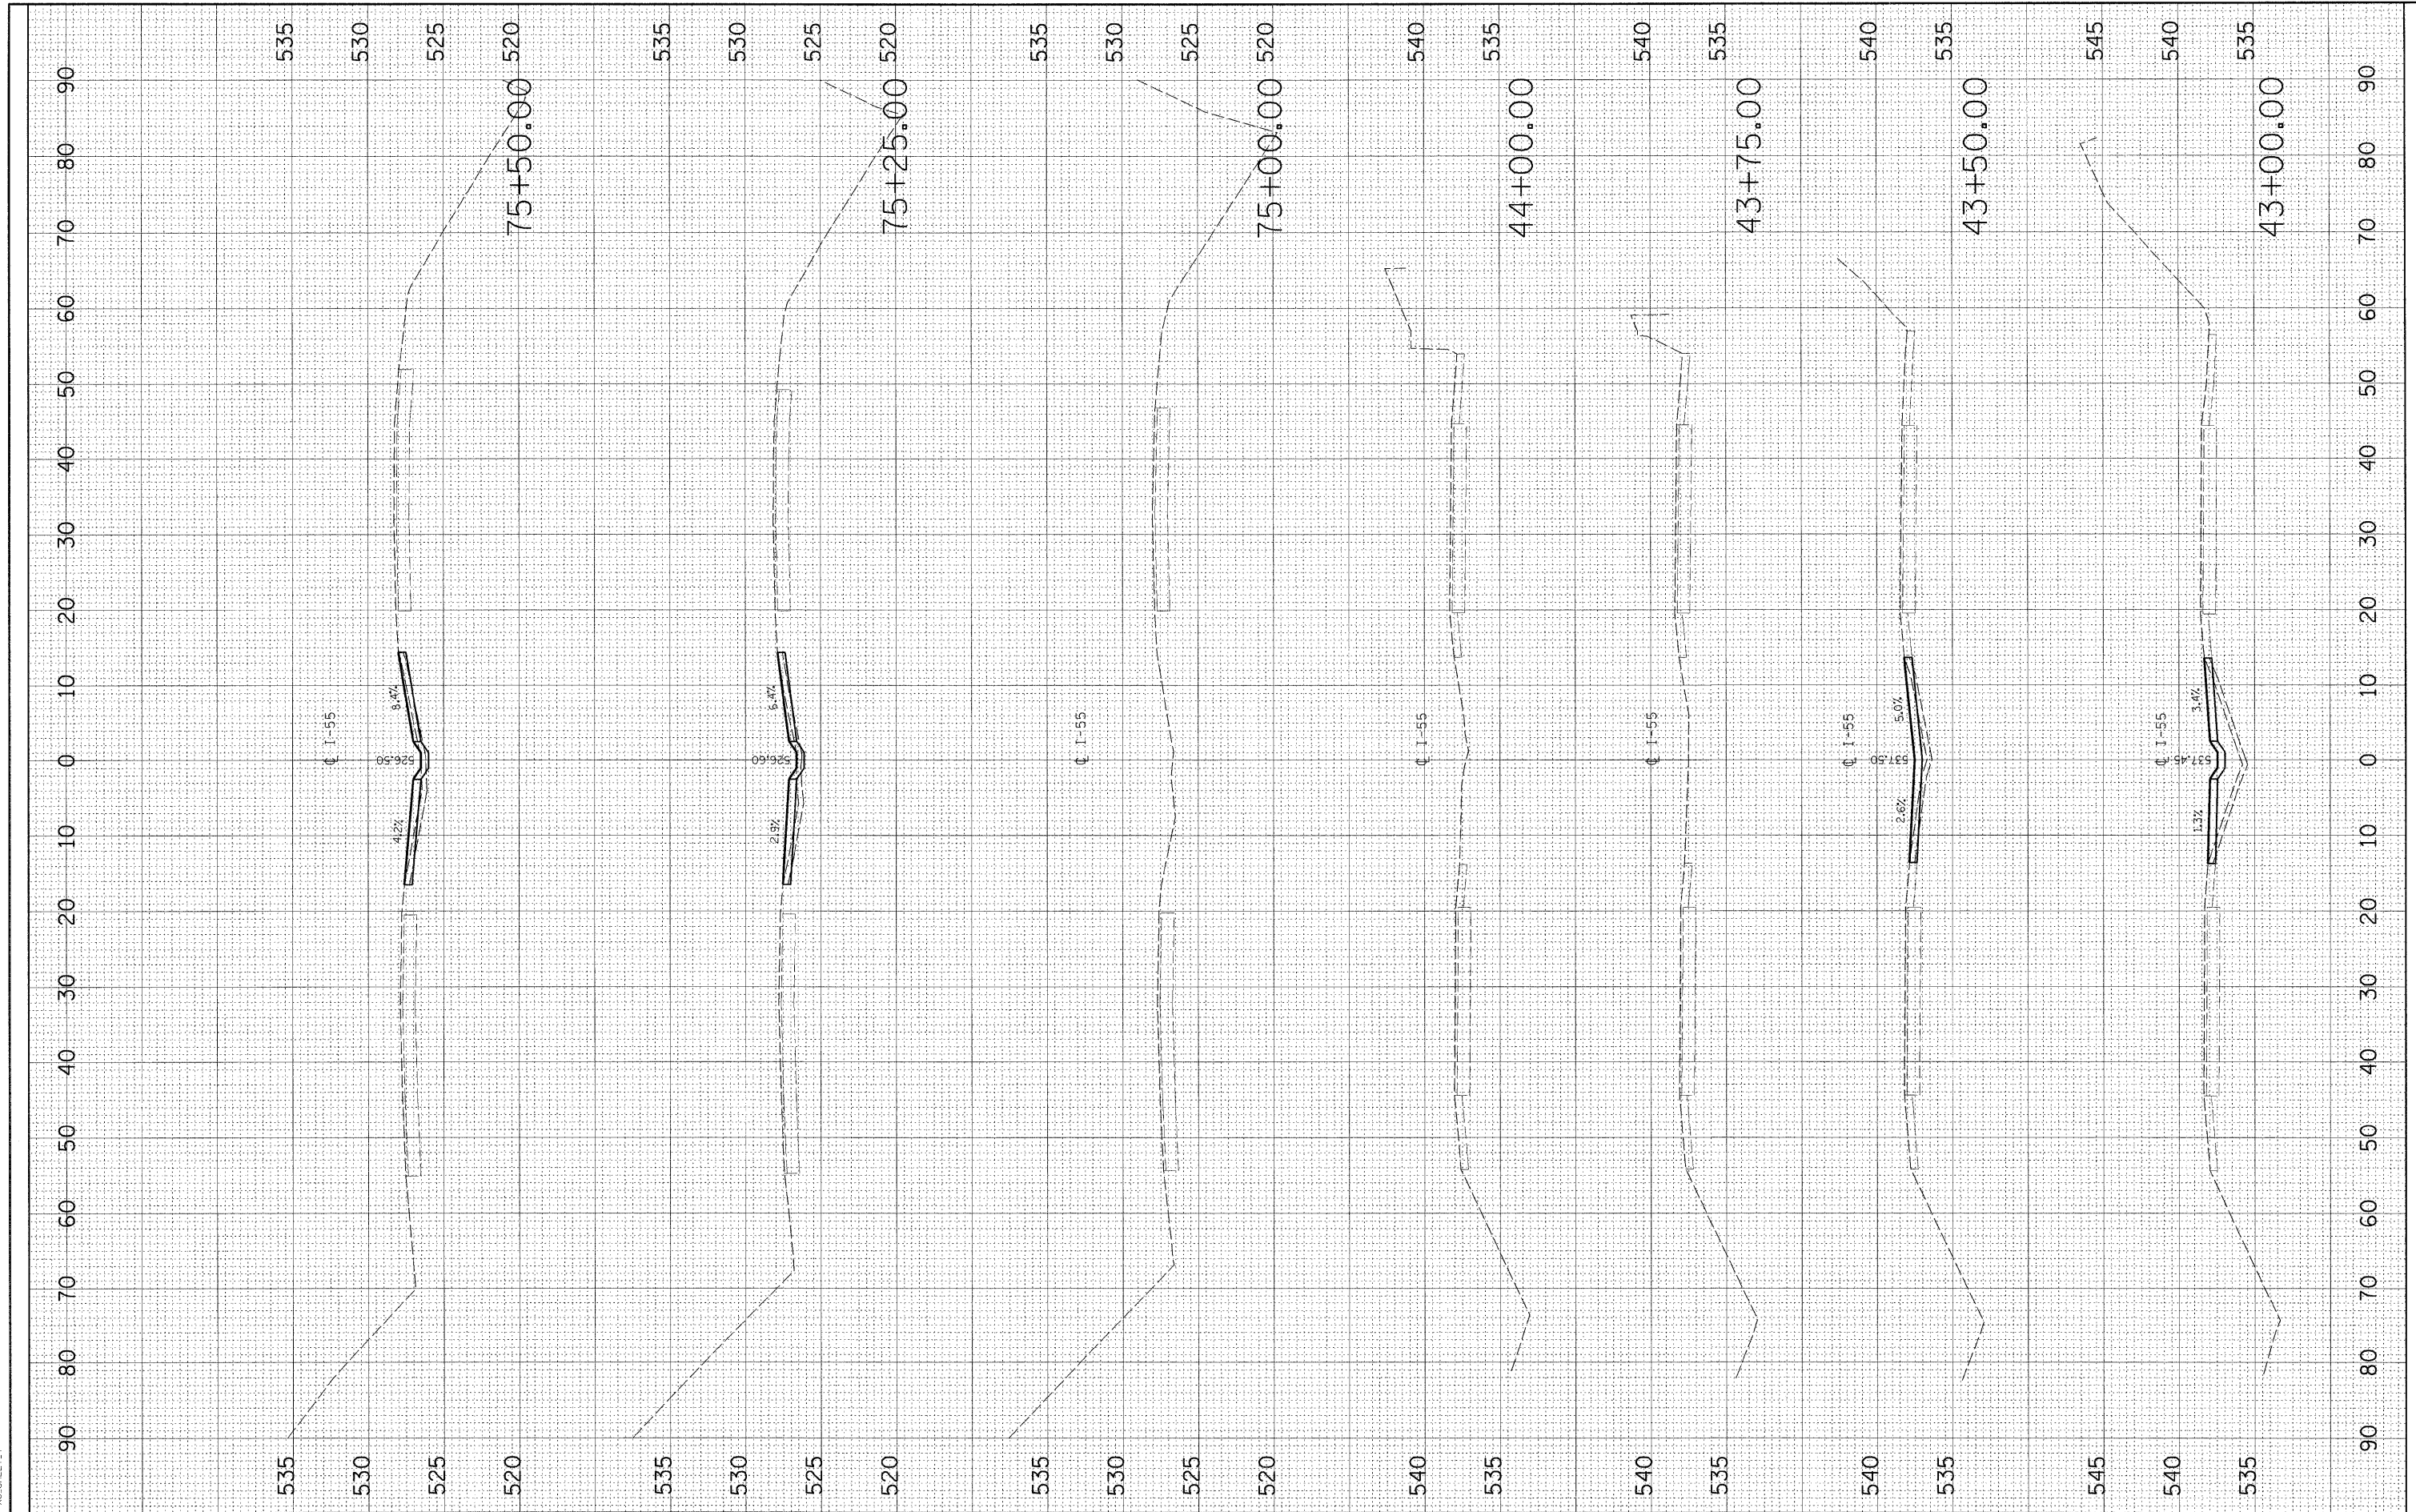

200 West Front Street
 Wheaton, IL 60187

DESIGNED	-	REVISED	-
DRAWN	-	REVISED	-
CHECKED	-	REVISED	-
DATE	-	REVISED	-

STATE OF ILLINOIS
DEPARTMENT OF TRANSPORTATION

I-55 OVER KANKAKEE RIVER
BRIDGE REHABILITATION

I-55
CROSS SECTIONS

SCALE: _____ SHEET NO. ___ OF ___ SHEETS STA. 43+00.00 TO STA. 75+50.00

F.A. RTE.	SECTION	COUNTY	TOTAL SHEETS	SHEET NO.
55	88 (B&B-1) BR	WILL	72	60
CONTRACT NO. 62930				
FED. ROAD DIST. NO. _____ ILLINOIS FED. AID PROJECT				