


FINAL SURVEY	SURVEYED	BY	DATE
NOTE BOOK NO.	PLOTTED		
	TEMPLATE		
	AREAS CHECKED		
	AREAS CHECKED		

ORIGINAL SURVEY	SURVEYED	BY	DATE
NOTE BOOK NO.	PLOTTED		
	TEMPLATE		
	AREAS CHECKED		
	AREAS CHECKED		

PLOT DATE = 6/25/2009
 FILE NAME = I:\1162518\Cadd\Geo\55_Plan\55\NOE BOOK
 PLOT SCALE = 1/8"=1'-0"
 PLOT NAME = XS SHEET 5
 MODEL =

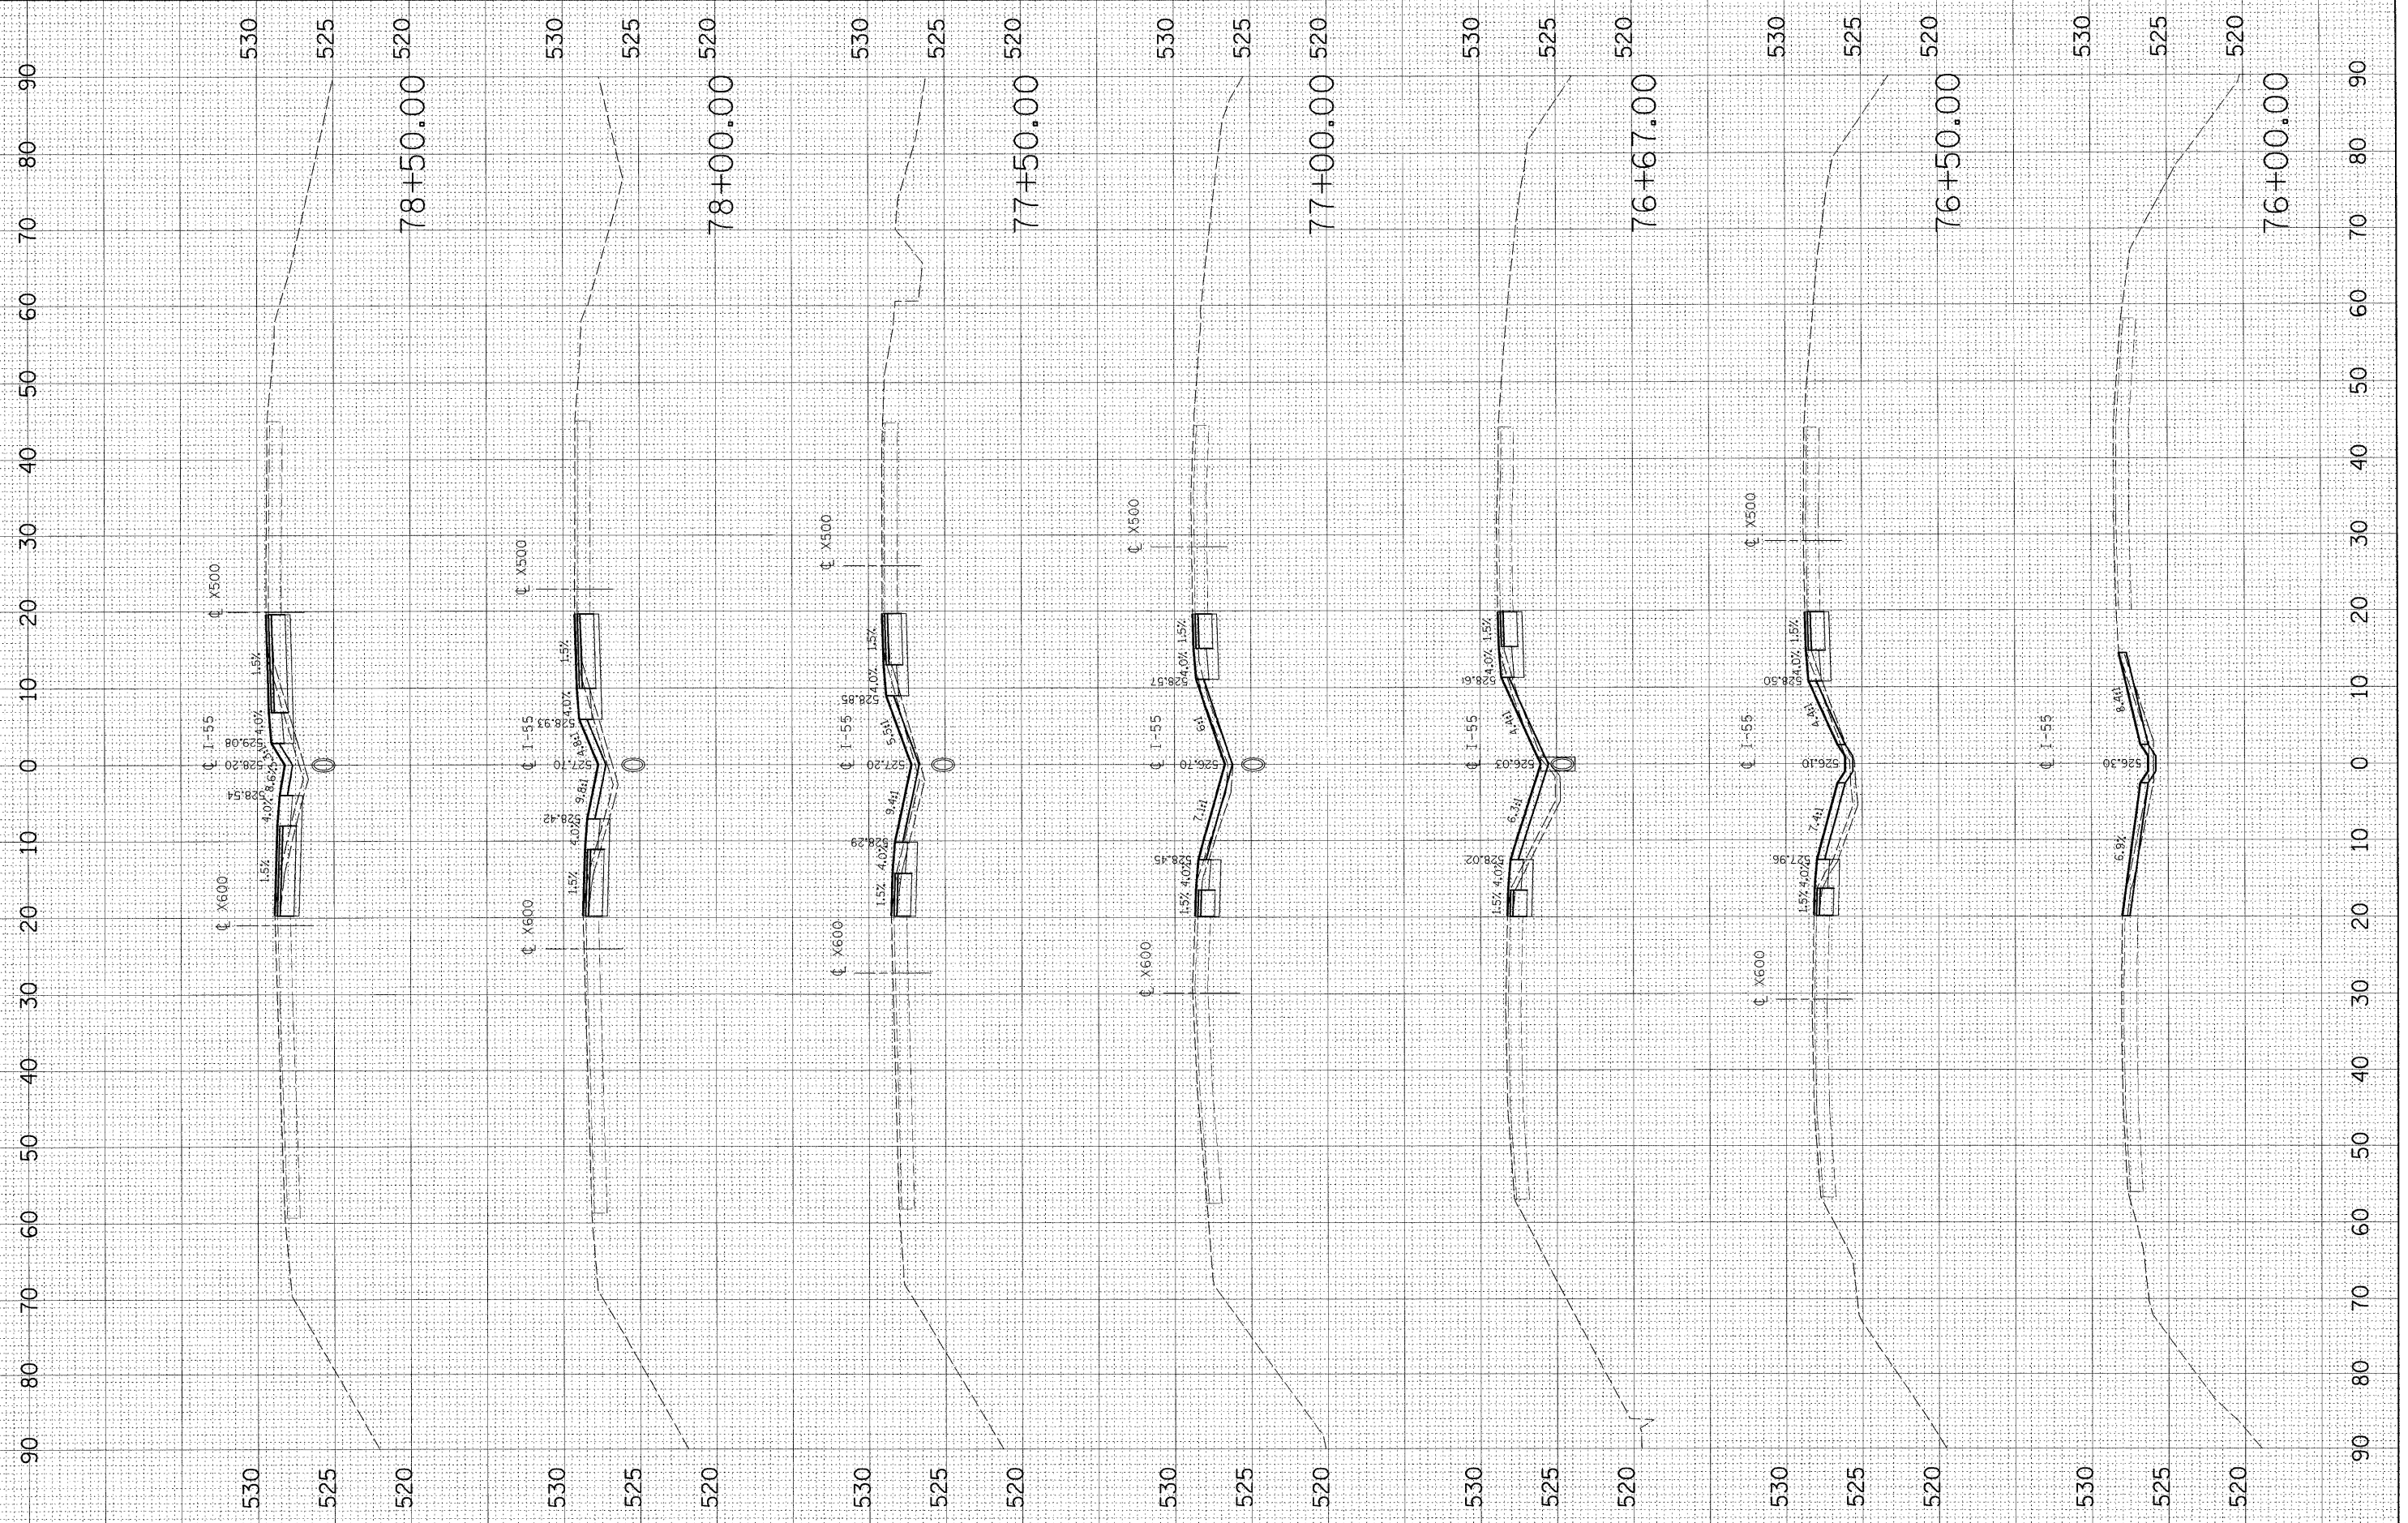

<p>Excellence through Ownership</p>	DESIGNED - ---	REVISED - ---	STATE OF ILLINOIS DEPARTMENT OF TRANSPORTATION	I-55 OVER KANKAKEE RIVER BRIDGE REHABILITATION	I-55 CROSS SECTIONS	F.A. RTE. = 55	SECTION = 88 (B&B-1) BR	COUNTY = WILL	TOTAL SHEETS = 72	SHEET NO. = 61
	DRAWN - ---	REVISED - ---				CONTRACT NO. 62930				
	CHECKED - ---	REVISED - ---				SCALE: _____ SHEET NO. _____ OF _____ SHEETS				
	DATE - ---	REVISED - ---				STA. 76+00.00 TO STA. 78+50.00				