


BY	DATE
FINAL SURVEY	SURVEYED
NOTE BOOK	PLOTTED
NO.	TEMPLATE
	AREAS
	CHECKED

BY	DATE
ORIGINAL SURVEY	SURVEYED
NOTE BOOK	PLOTTED
NO.	TEMPLATE
	AREAS
	CHECKED

PLOT DATE = 8/25/2009  
 FILE NAME = K:\1102518\Cadd\Geo\85\_P.s.d  
 PLOT SCALE = 1/8"=1'-0"  
 MODEL = XS\_SHEET\_6

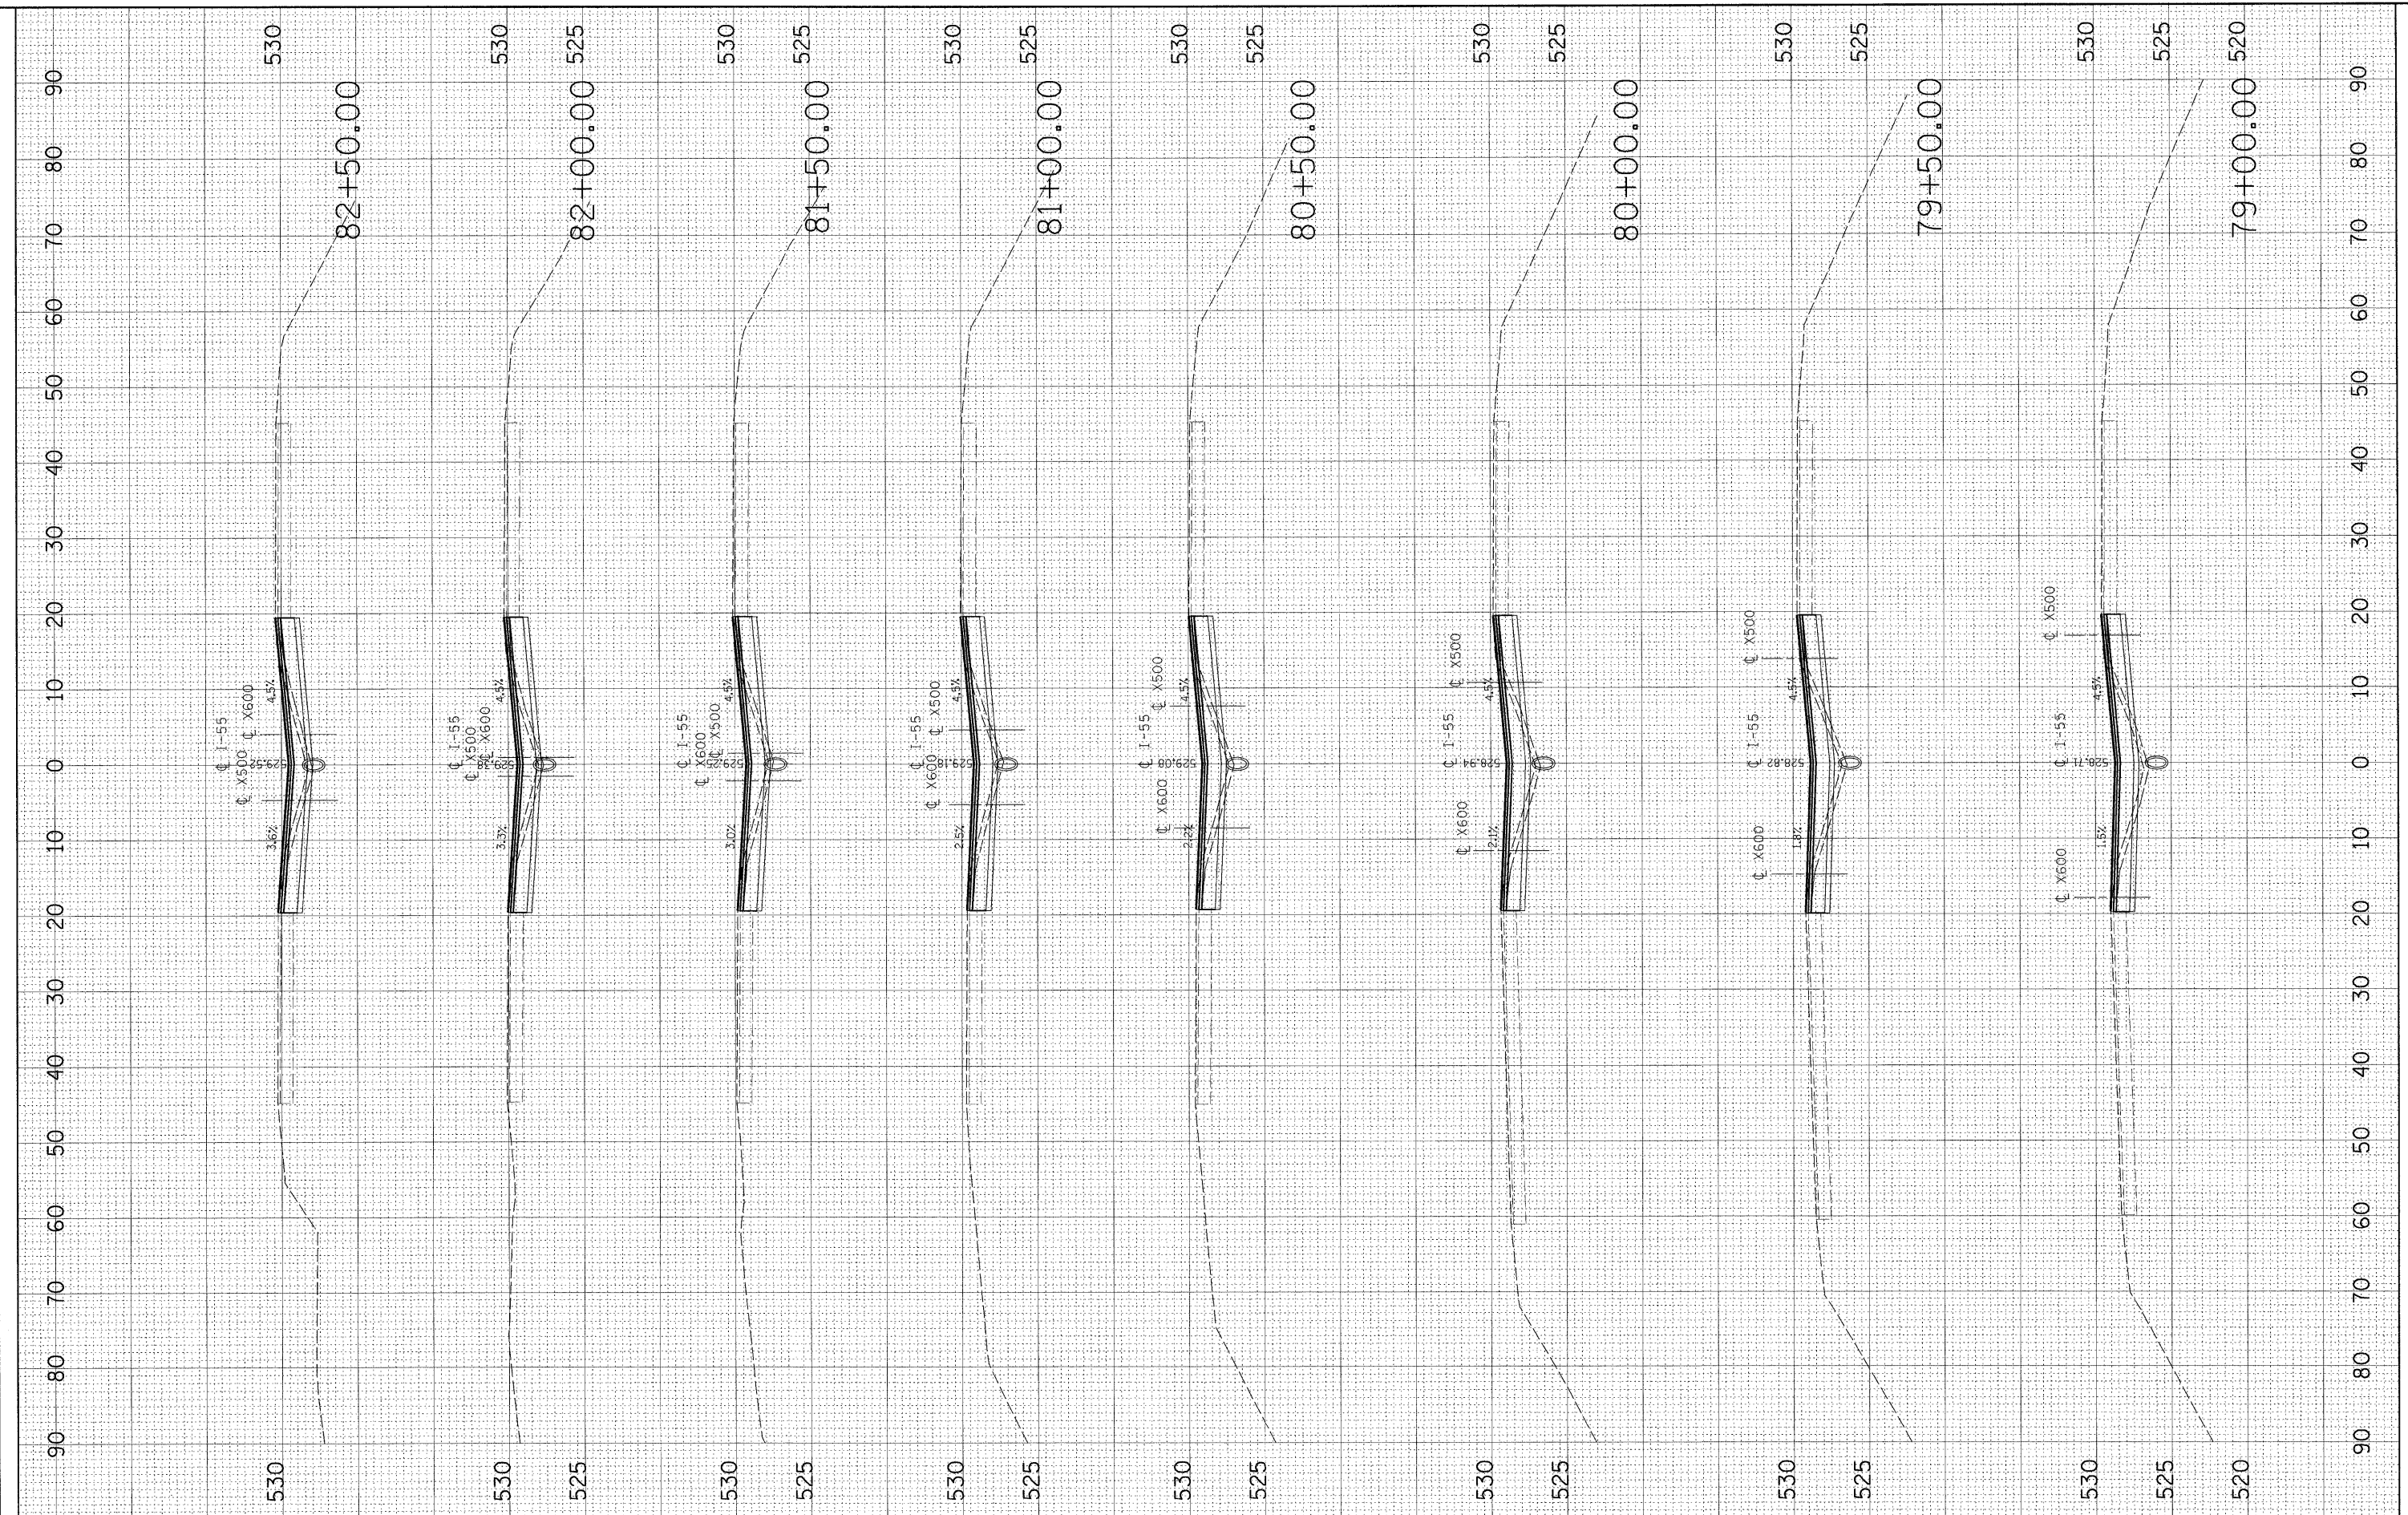

200 West Front Street  
Wheaton, IL 60187

DESIGNED	-	---	REVISED	-	---
DRAWN	-	---	REVISED	-	---
CHECKED	-	---	REVISED	-	---
DATE	-	---	REVISED	-	---

**STATE OF ILLINOIS  
DEPARTMENT OF TRANSPORTATION**

**I-55 OVER KANKAKEE RIVER  
BRIDGE REHABILITATION**

**I-55  
CROSS SECTIONS**

SCALE: \_\_\_\_\_ SHEET NO. \_\_\_ OF \_\_\_ SHEETS STA. 79+00.00 TO STA. 82+50.00

F.A.R.T.E.	SECTION	COUNTY	TOTAL SHEETS	SHEET NO.
55	88 (B&B-1) BR	WILL	72	62
CONTRACT NO. 62930				
FED. ROAD DIST. NO. _____ ILLINOIS FED. AID PROJECT				