


DATE: _____ BY: _____
 ORIGINAL SURVEY: _____
 SURVEYED: _____
 PLOTTED: _____
 TEMPLATE: _____
 NOTE BOOK: _____
 AREAS: _____
 CHECKED: _____

DATE: _____ BY: _____
 ORIGINAL SURVEY: _____
 SURVEYED: _____
 PLOTTED: _____
 TEMPLATE: _____
 NOTE BOOK: _____
 AREAS: _____
 CHECKED: _____

6/25/2009
 K:\1182518\Cadd\Geo\55_Pas.dwg
 #PLOT SCALE#
 XS SHEET 1.8

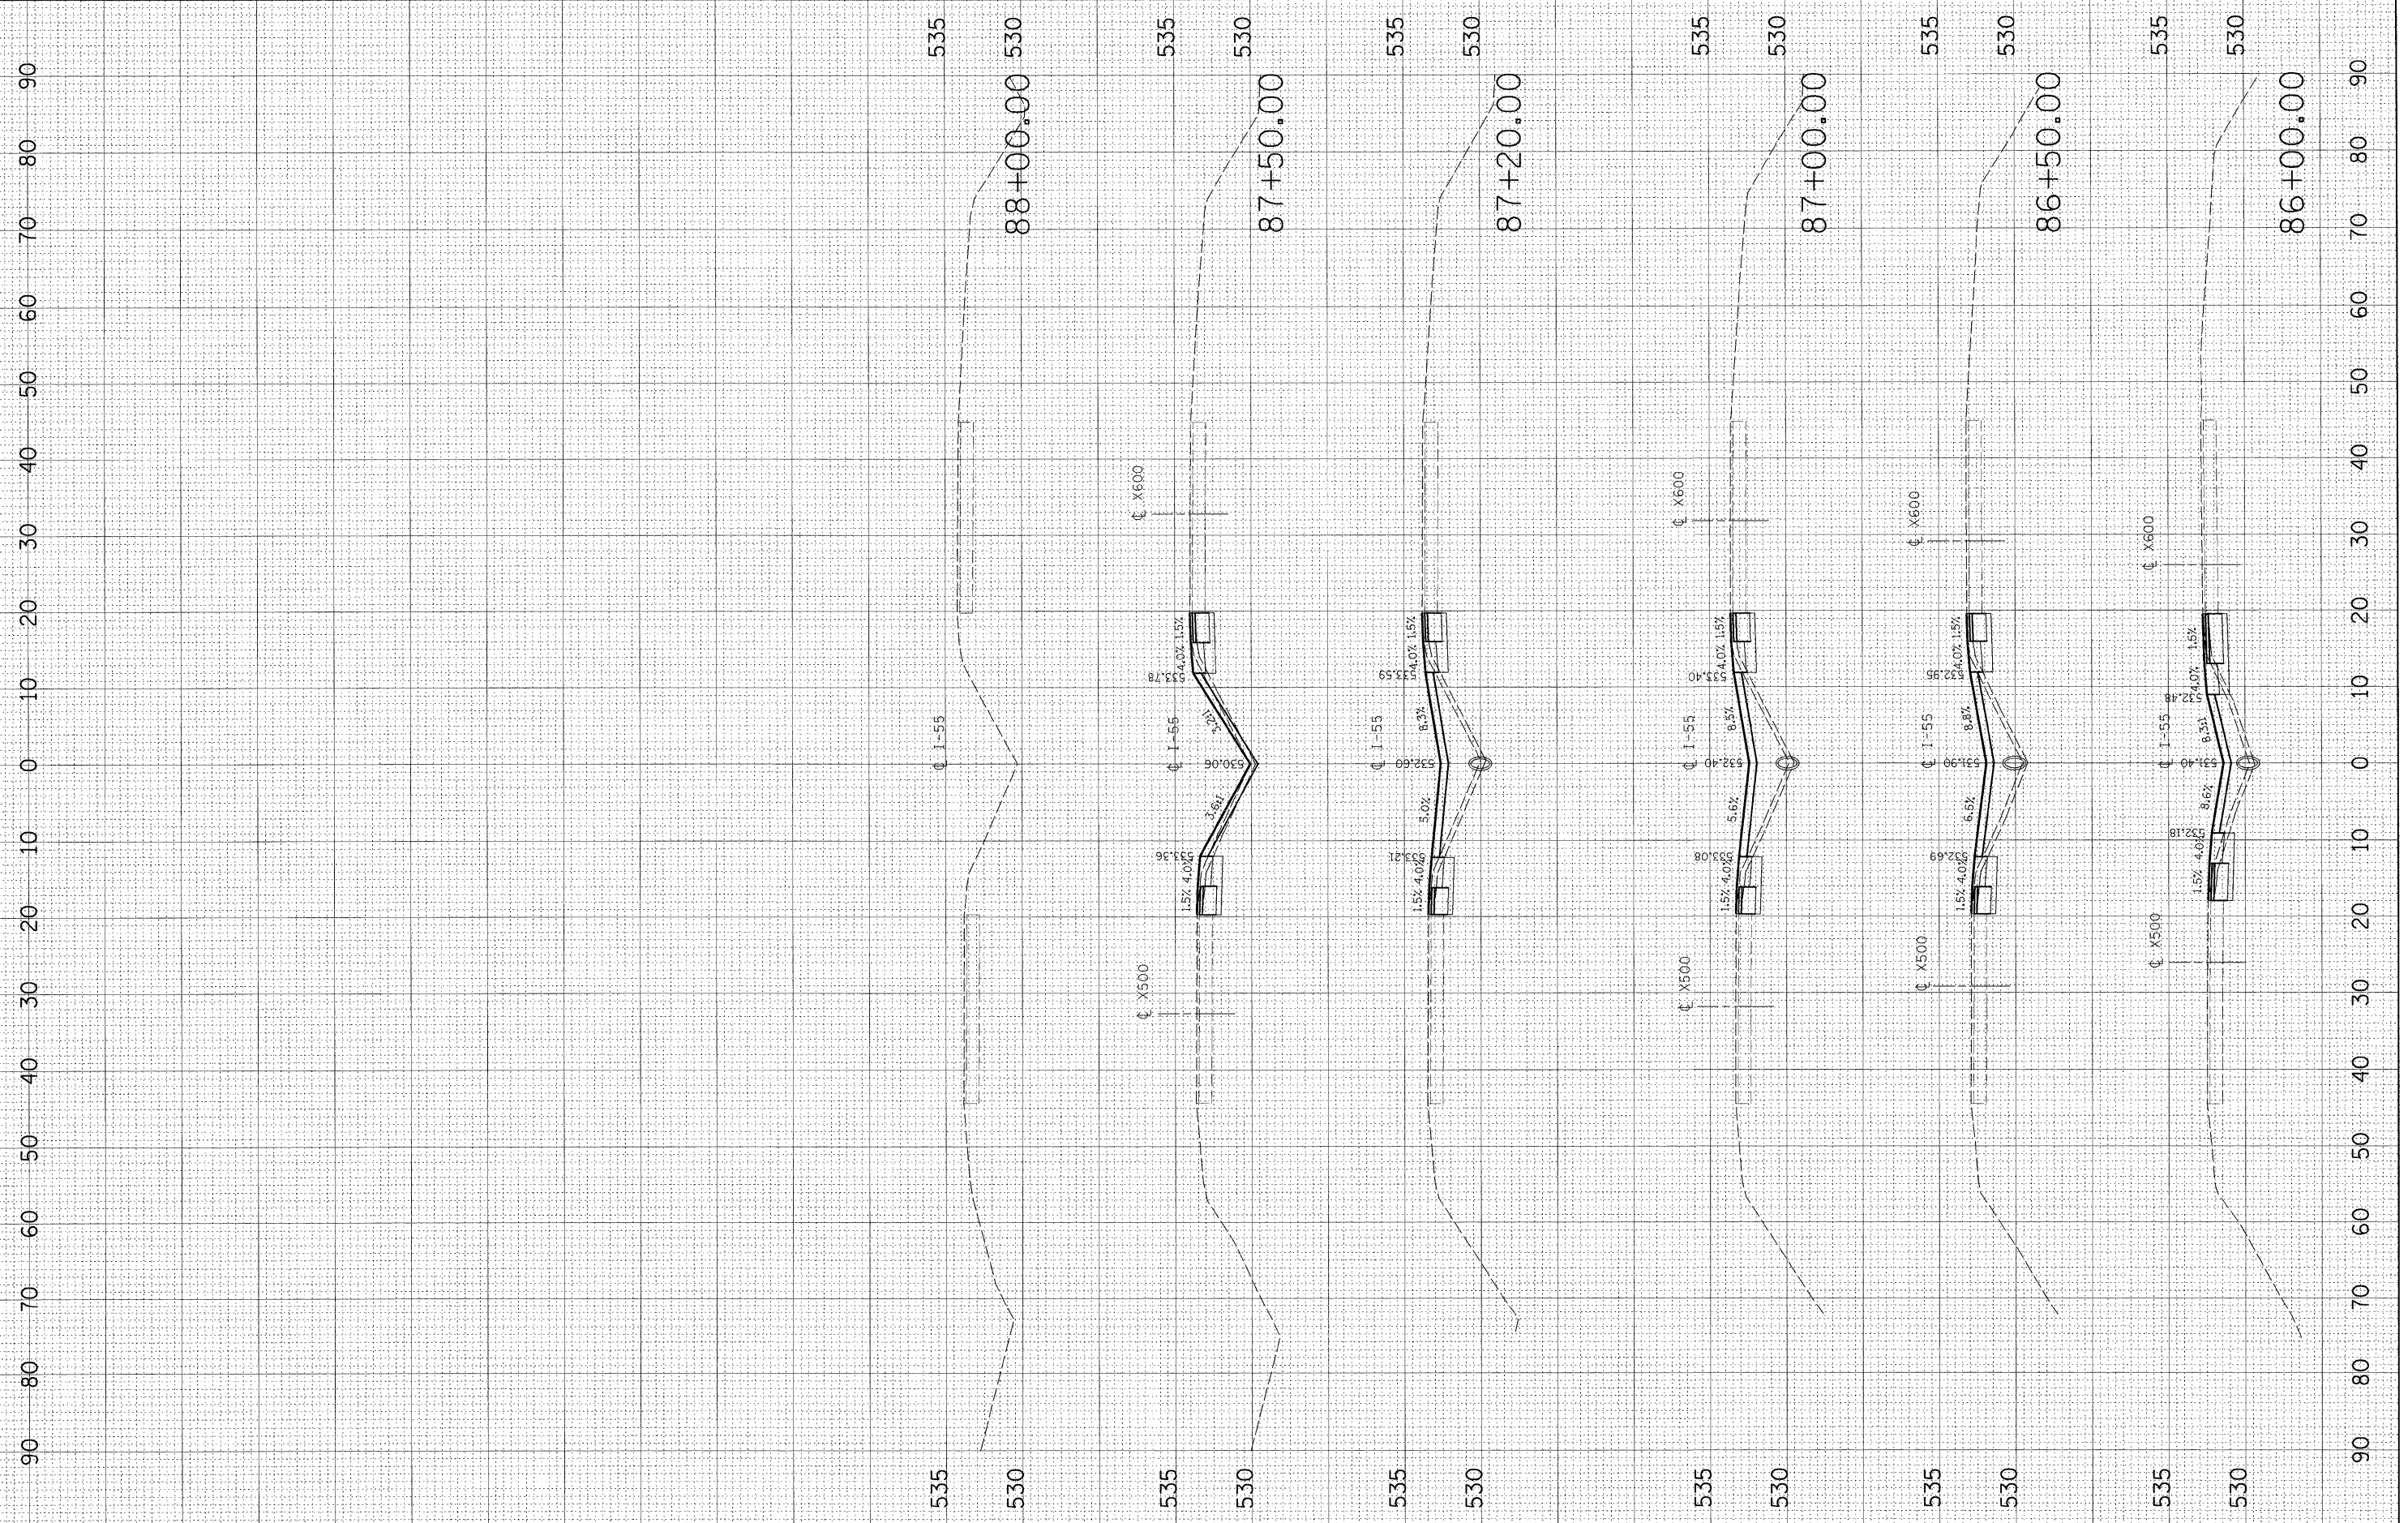

rjngroup
 Excellence through Ownership
 200 West Front Street
 Wheaton, IL 60187

DESIGNED -	---	REVISED -	---
DRAWN -	---	REVISED -	---
CHECKED -	---	REVISED -	---
DATE -	-----	REVISED -	---

**STATE OF ILLINOIS
 DEPARTMENT OF TRANSPORTATION**

**I-55 OVER KANKAKEE RIVER
 BRIDGE REHABILITATION**

SCALE: _____ SHEET NO. ____ OF ____ SHEETS

**I-55
 CROSS SECTIONS**

STA. 86+00.00 TO STA. 88+00.00

F.A. RTE.:	SECTION	COUNTY	TOTAL SHEETS	SHEET NO.
55	88 (B&B-1) BR	WILL	72	64
CONTRACT NO. 62930				
FED. ROAD DIST. NO. [ILLINOIS] FED. AID PROJECT				