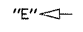
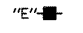
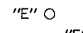
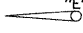
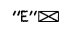
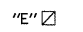
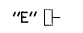
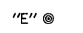
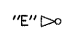
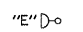

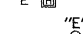




SURVEYED _____
 PLOTTED _____
 CHECKED _____
 BY: _____
 DATE: _____
 STRUCTURE NOTATIONS CRKO

SURVEYED _____
 PLOTTED _____
 CHECKED _____
 BY: _____
 DATE: _____
 NOTE BOOK NO. _____

CHRISTOPHER B. BURKE ENGINEERING LTD.
 9575 West Higgins Road, Suite 600
 Rosemont, Illinois 60018
 (847) 823-0500

EXISTING EQUIPMENT TO BE REMOVED LEGEND

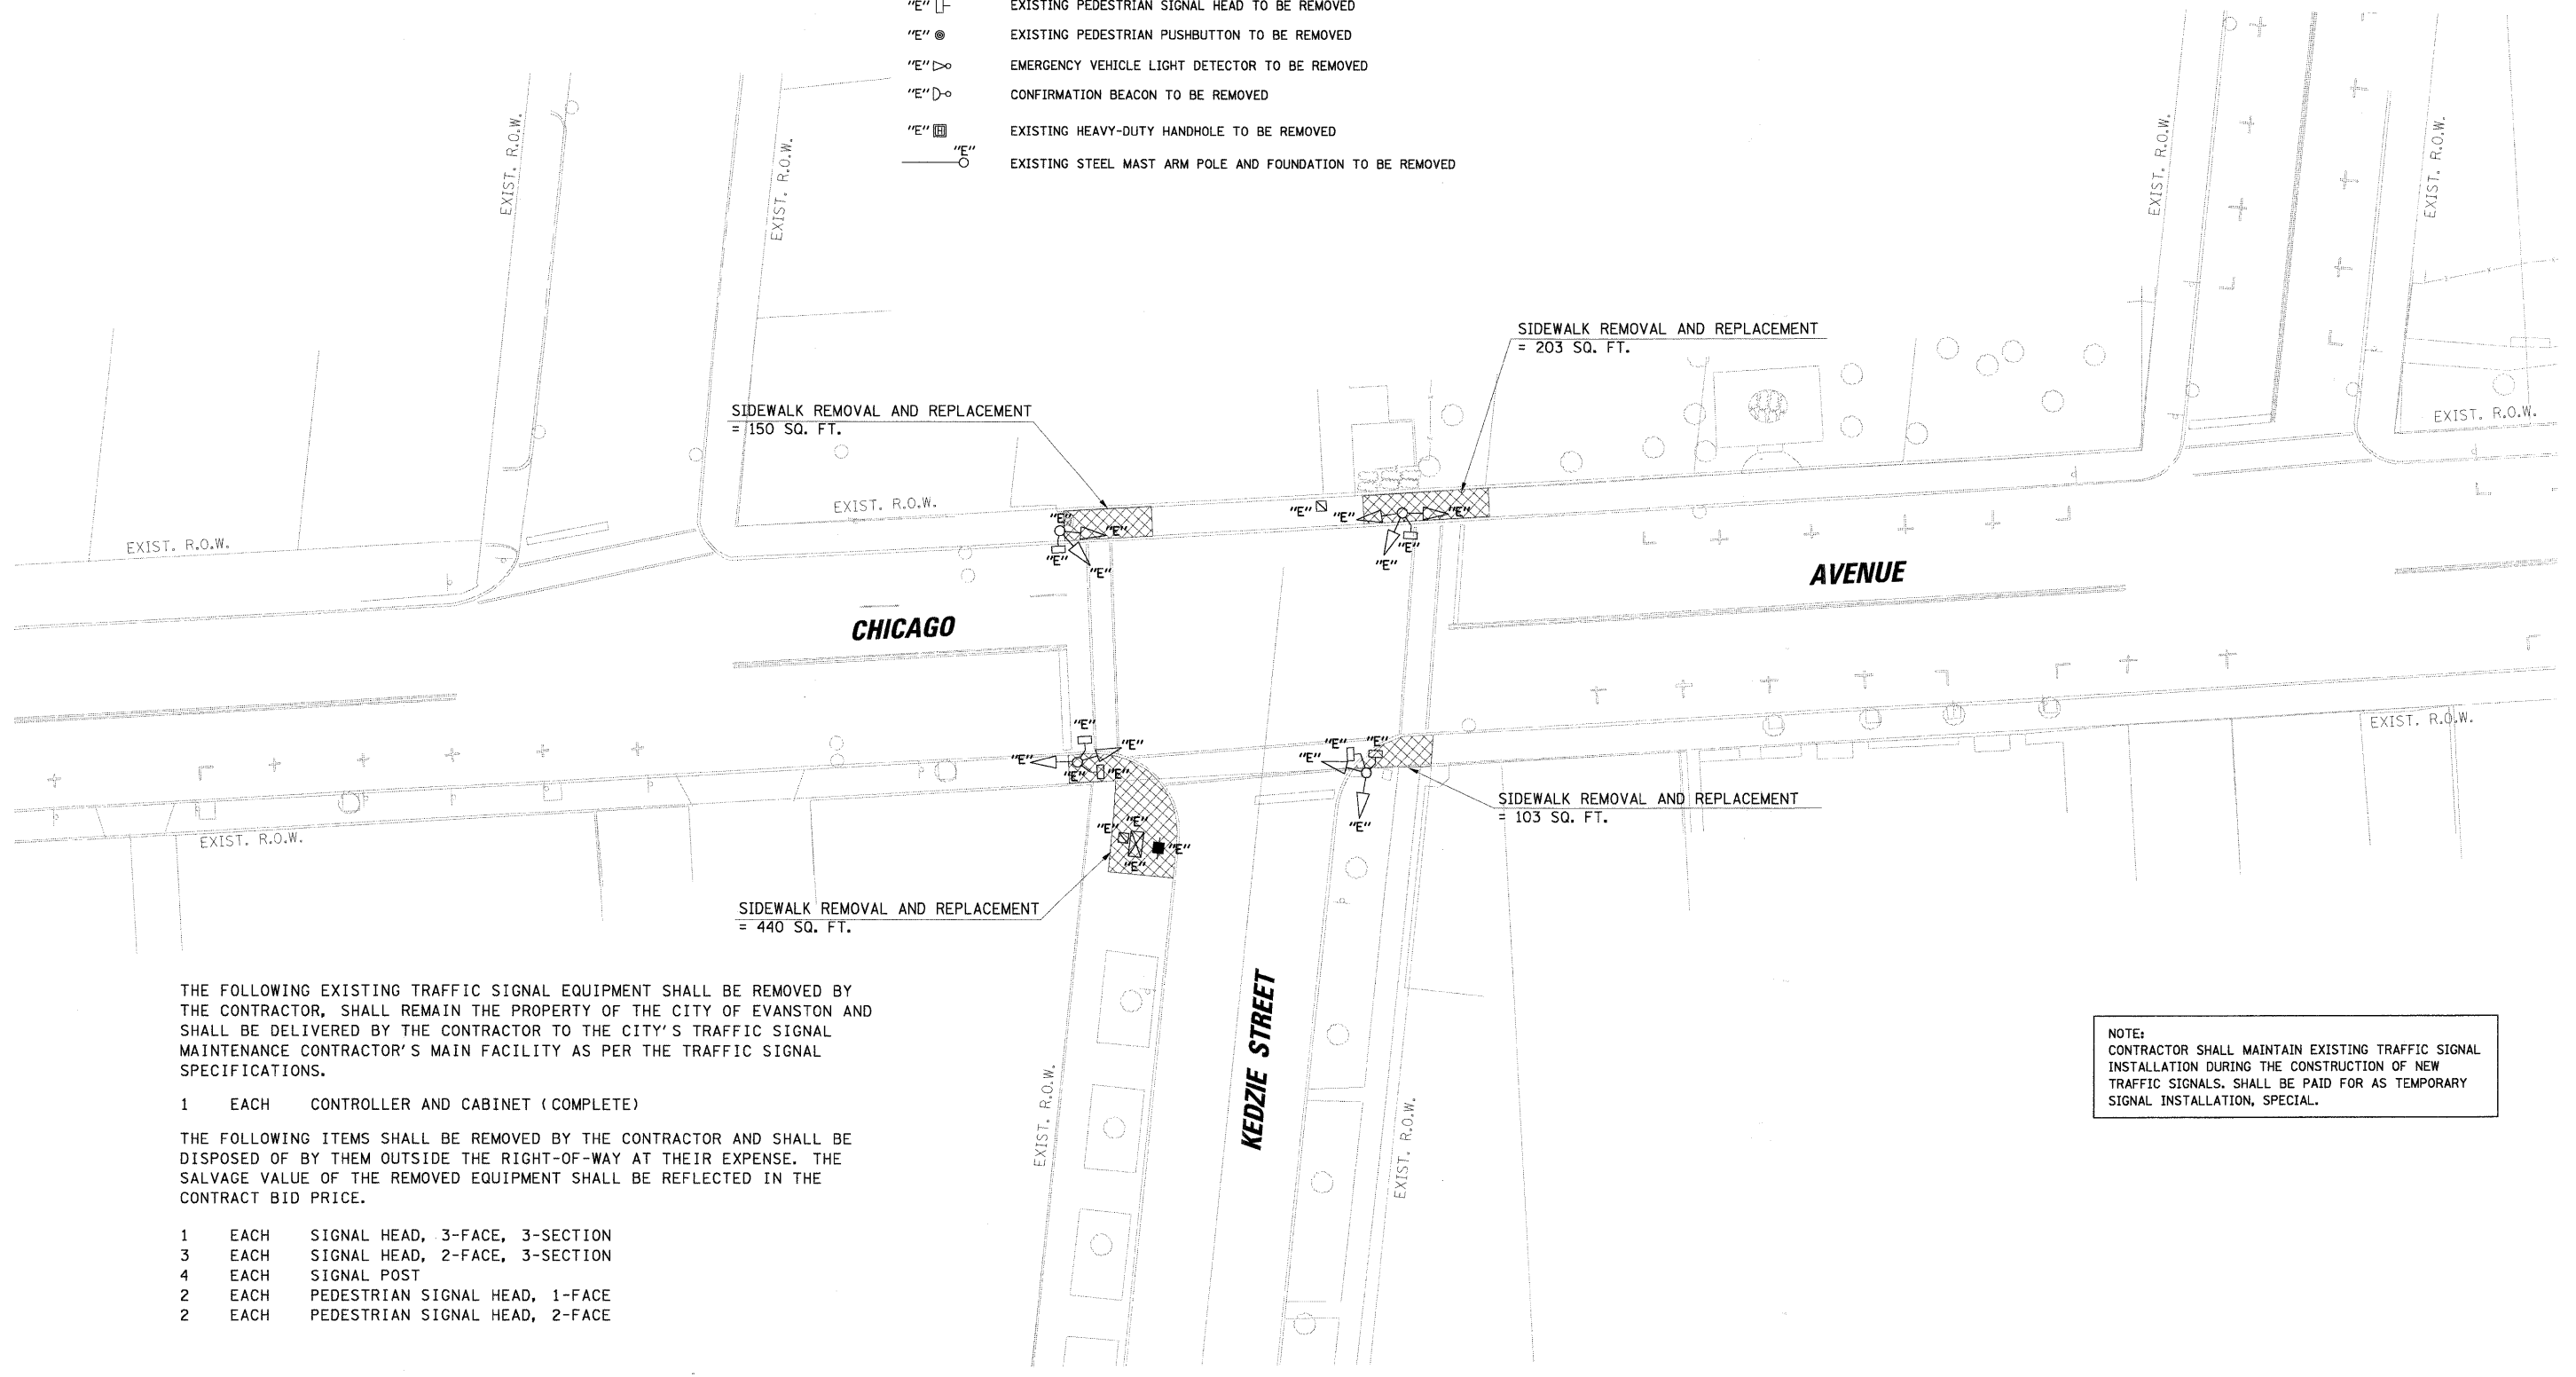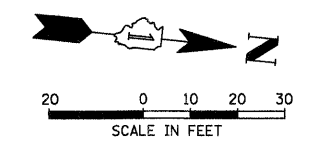- "E"  EXISTING SIGNAL HEAD TO BE REMOVED
- "E"  EXISTING SERVICE INSTALLATION TO BE REMOVED
- "E"  EXISTING SIGNAL POST AND FOUNDATION TO BE REMOVED
- "E"  EXISTING ALUMINUM MAST ARM POLE AND FOUNDATION TO BE REMOVED
- "E"  EXISTING CONTROLLER AND FOUNDATION TO BE REMOVED
- "E"  EXISTING HANDHOLE TO BE REMOVED
- "E"  EXISTING PEDESTRIAN SIGNAL HEAD TO BE REMOVED
- "E"  EXISTING PEDESTRIAN PUSHBUTTON TO BE REMOVED
- "E"  EMERGENCY VEHICLE LIGHT DETECTOR TO BE REMOVED
- "E"  CONFIRMATION BEACON TO BE REMOVED
- "E"  EXISTING HEAVY-DUTY HANDHOLE TO BE REMOVED
- "E"  EXISTING STEEL MAST ARM POLE AND FOUNDATION TO BE REMOVED



THE FOLLOWING EXISTING TRAFFIC SIGNAL EQUIPMENT SHALL BE REMOVED BY THE CONTRACTOR, SHALL REMAIN THE PROPERTY OF THE CITY OF EVANSTON AND SHALL BE DELIVERED BY THE CONTRACTOR TO THE CITY'S TRAFFIC SIGNAL MAINTENANCE CONTRACTOR'S MAIN FACILITY AS PER THE TRAFFIC SIGNAL SPECIFICATIONS.

- 1 EACH CONTROLLER AND CABINET (COMPLETE)

THE FOLLOWING ITEMS SHALL BE REMOVED BY THE CONTRACTOR AND SHALL BE DISPOSED OF BY THEM OUTSIDE THE RIGHT-OF-WAY AT THEIR EXPENSE. THE SALVAGE VALUE OF THE REMOVED EQUIPMENT SHALL BE REFLECTED IN THE CONTRACT BID PRICE.

- 1 EACH SIGNAL HEAD, 3-FACE, 3-SECTION
- 3 EACH SIGNAL HEAD, 2-FACE, 3-SECTION
- 4 EACH SIGNAL POST
- 2 EACH PEDESTRIAN SIGNAL HEAD, 1-FACE
- 2 EACH PEDESTRIAN SIGNAL HEAD, 2-FACE

NOTE:
 CONTRACTOR SHALL MAINTAIN EXISTING TRAFFIC SIGNAL INSTALLATION DURING THE CONSTRUCTION OF NEW TRAFFIC SIGNALS. SHALL BE PAID FOR AS TEMPORARY SIGNAL INSTALLATION, SPECIAL.

FILE NAME = N:\EVANSTON\06202\Traffic\TMP_kedzie-chi.dgn	USER NAME = FPACIONE	DESIGNED - DRAWN -	REVISED - REVISED -	STATE OF ILLINOIS DEPARTMENT OF TRANSPORTATION	REMOVE EXISTING TRAFFIC SIGNAL EQUIPMENT CHICAGO AVENUE AT KEDZIE STREET	F.A.U. RTE. 2853	SECTION 05-00240-00-TL	COUNTY COOK	TOTAL SHEETS 24	SHEET NO. 10
PLOT SCALE = 28'	CHECKED -	REVISED -	CONTRACT NO. 63111							
PLOT DATE = 11/2/2009	DATE -	REVISED -	FED. ROAD DIST. NO. ILLINOIS FED. AID PROJECT							
SCALE:										