


THE FOLLOWING EXISTING TRAFFIC SIGNAL EQUIPMENT SHALL BE REMOVED BY THE CONTRACTOR, SHALL REMAIN THE PROPERTY OF THE CITY OF EVANSTON AND SHALL BE DELIVERED BY THE CONTRACTOR TO THE CITY'S TRAFFIC SIGNAL MAINTENANCE CONTRACTOR'S MAIN FACILITY AS PER THE TRAFFIC SIGNAL SPECIFICATIONS.

1 EACH CONTROLLER AND CABINET (COMPLETE)

THE FOLLOWING ITEMS SHALL BE REMOVED BY THE CONTRACTOR AND SHALL BE DISPOSED OF BY THEM OUTSIDE THE RIGHT-OF-WAY AT THEIR EXPENSE. THE SALVAGE VALUE OF THE REMOVED EQUIPMENT SHALL BE REFLECTED IN THE CONTRACT BID PRICE.


4 EACH SIGNAL HEAD, 3-FACE, 3-SECTION  
 4 EACH SIGNAL POST  
 4 EACH PEDESTRIAN SIGNAL HEAD, 2-FACE

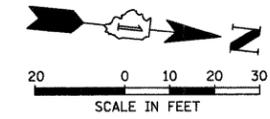

DATE	BY	DATE	BY
DATE	BY	DATE	BY

**CHRISTOPHER B. BURKE**  
 ENGINEERING LTD.  
 9575 West Higgins Road, Suite 600  
 Rosemont, Illinois 60018  
 (847) 923-0500

PROFILE SURVEYED  
 PLOTTED  
 NOTE BOOK  
 NO. \_\_\_\_\_

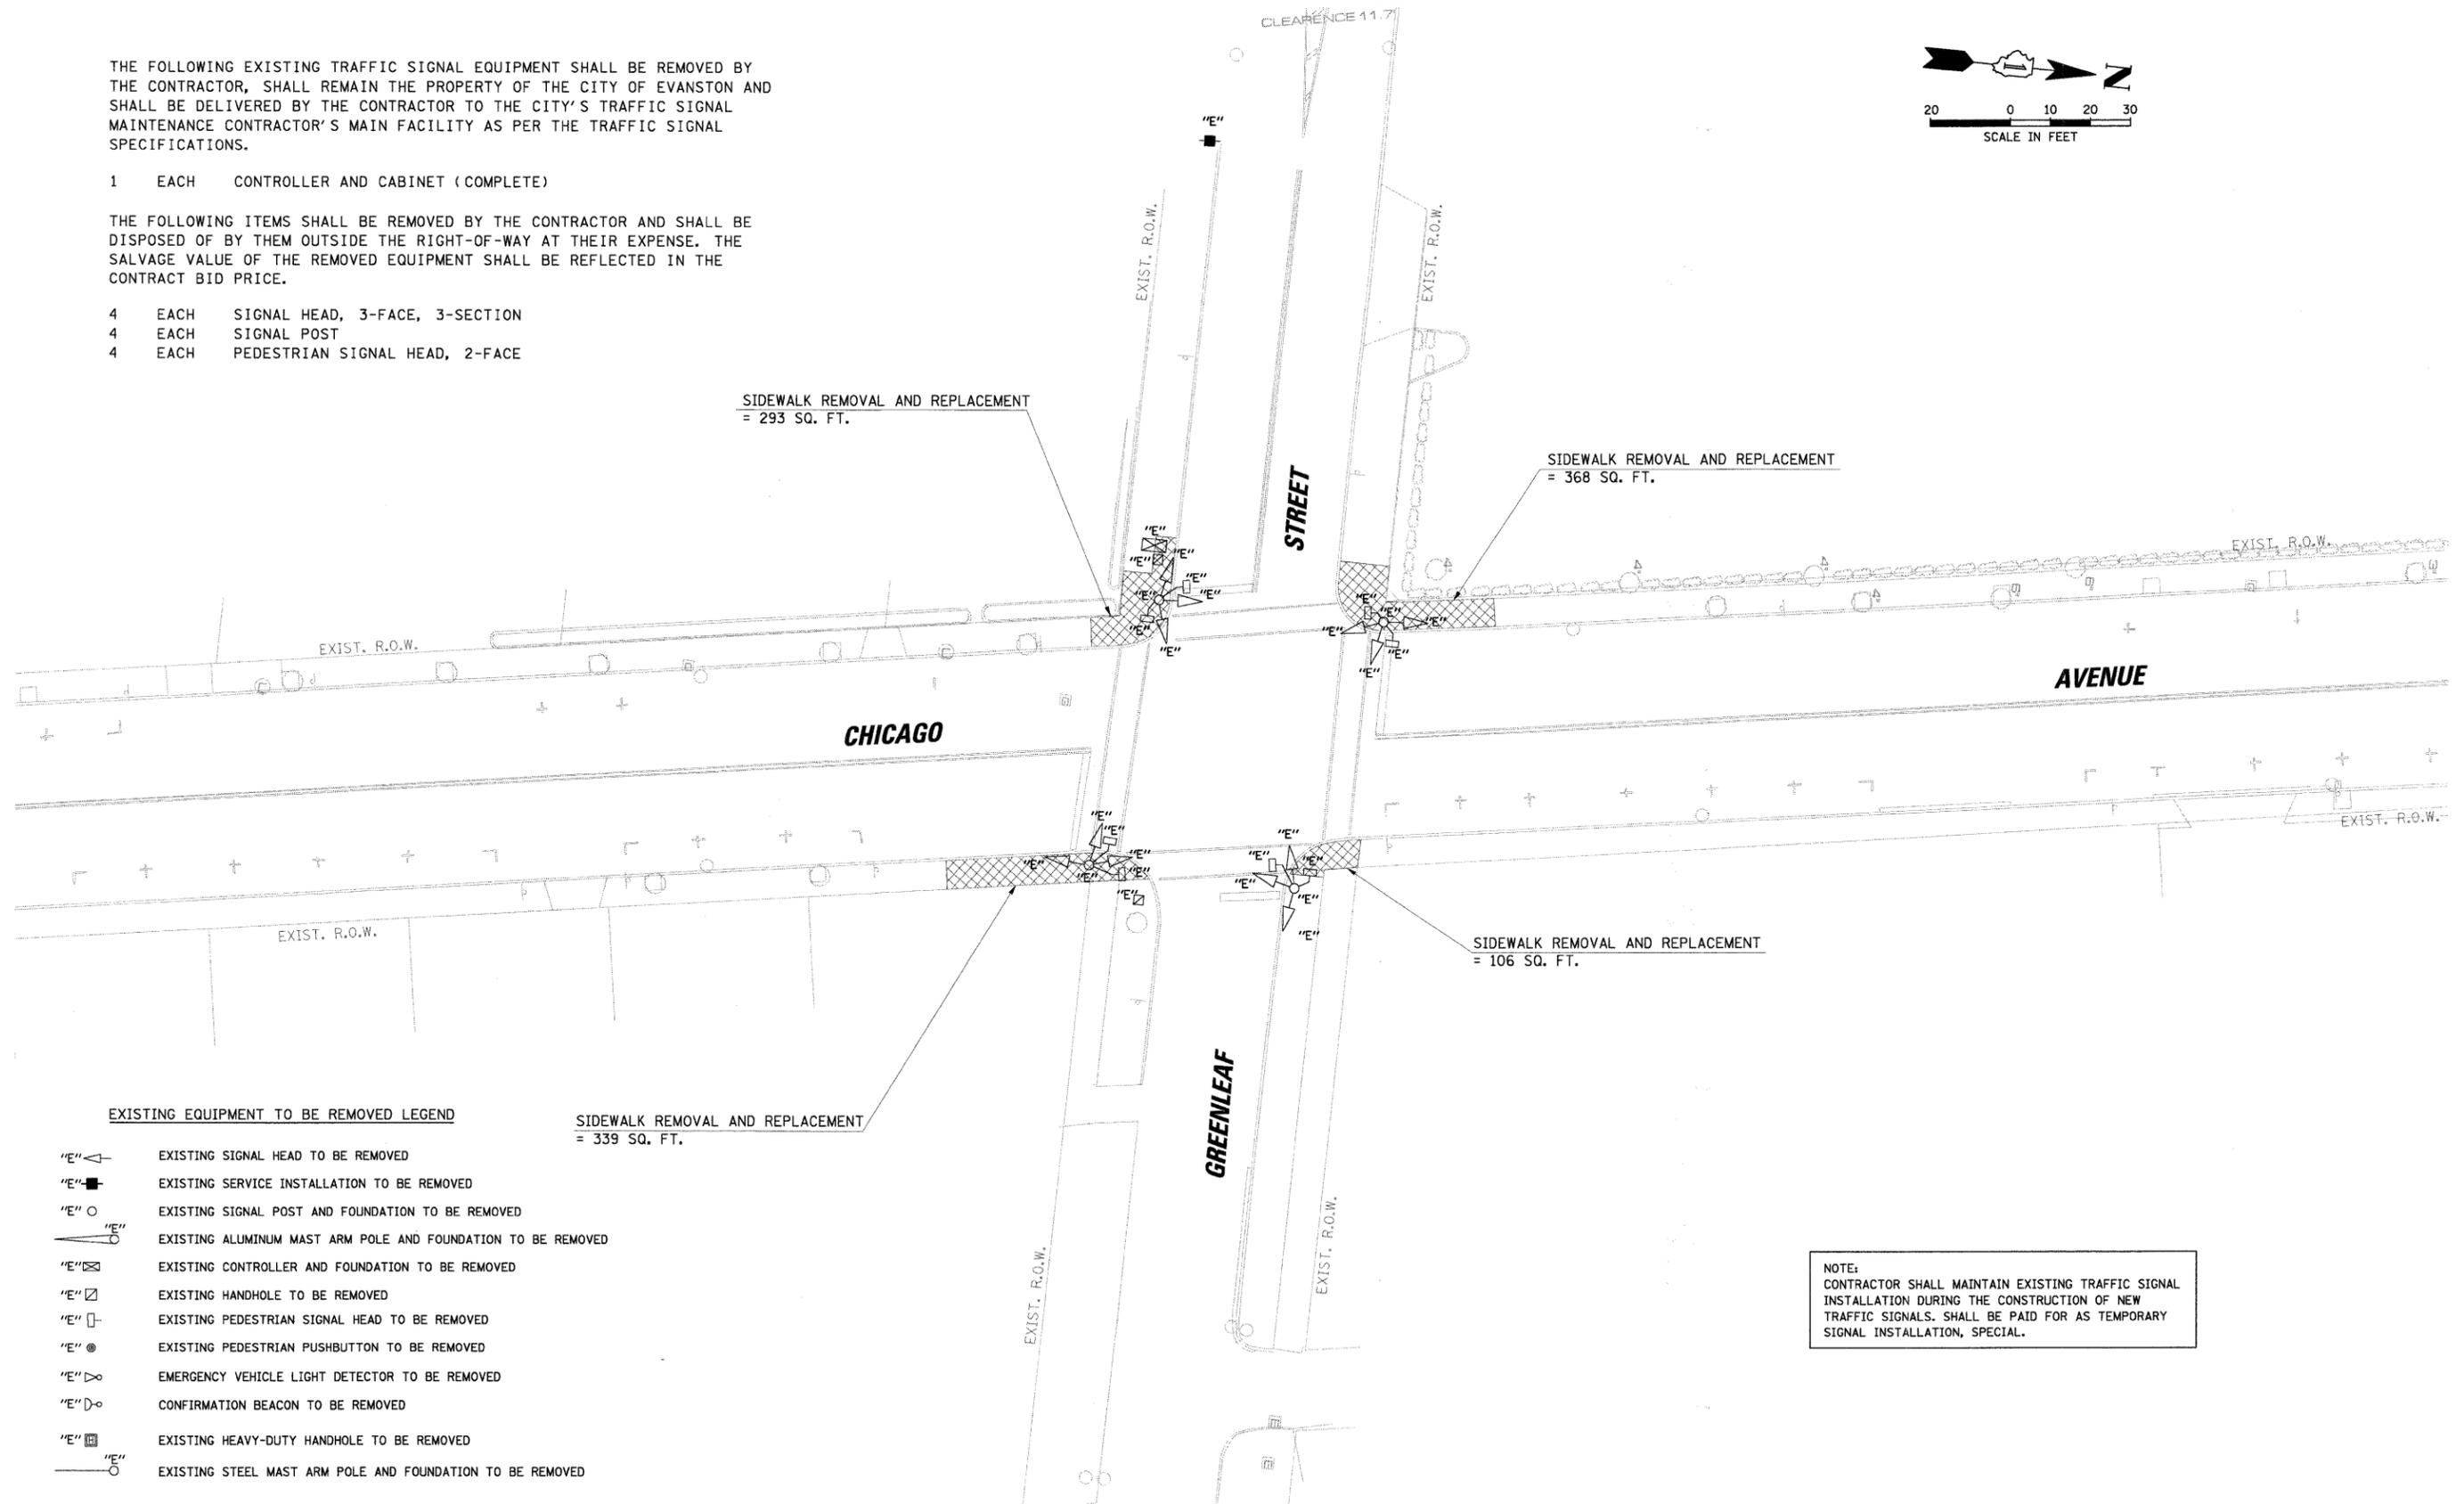

**EXISTING EQUIPMENT TO BE REMOVED LEGEND**

- "E" EXISTING SIGNAL HEAD TO BE REMOVED
- "E" EXISTING SERVICE INSTALLATION TO BE REMOVED
- "E" EXISTING SIGNAL POST AND FOUNDATION TO BE REMOVED
- "E" EXISTING ALUMINUM MAST ARM POLE AND FOUNDATION TO BE REMOVED
- "E" EXISTING CONTROLLER AND FOUNDATION TO BE REMOVED
- "E" EXISTING HANDHOLE TO BE REMOVED
- "E" EXISTING PEDESTRIAN SIGNAL HEAD TO BE REMOVED
- "E" EXISTING PEDESTRIAN PUSHBUTTON TO BE REMOVED
- "E" EMERGENCY VEHICLE LIGHT DETECTOR TO BE REMOVED
- "E" CONFIRMATION BEACON TO BE REMOVED
- "E" EXISTING HEAVY-DUTY HANDHOLE TO BE REMOVED
- "E" EXISTING STEEL MAST ARM POLE AND FOUNDATION TO BE REMOVED

SIDEWALK REMOVAL AND REPLACEMENT  
 = 339 SQ. FT.

SIDEWALK REMOVAL AND REPLACEMENT  
 = 293 SQ. FT.

SIDEWALK REMOVAL AND REPLACEMENT  
 = 368 SQ. FT.

SIDEWALK REMOVAL AND REPLACEMENT  
 = 106 SQ. FT.

NOTE:  
 CONTRACTOR SHALL MAINTAIN EXISTING TRAFFIC SIGNAL INSTALLATION DURING THE CONSTRUCTION OF NEW TRAFFIC SIGNALS. SHALL BE PAID FOR AS TEMPORARY SIGNAL INSTALLATION, SPECIAL.

FILE NAME = N:\EVANSTON\B6202\Traffic\TMP-grnleaf-chi.dgn	USER NAME = FPAIONE	DESIGNED -	REVISED -	<b>STATE OF ILLINOIS DEPARTMENT OF TRANSPORTATION</b>	<b>REMOVE EXISTING TRAFFIC SIGNAL EQUIPMENT CHICAGO AVENUE AT GREENLEAF STREET</b>	F.A.U. RTE. 2853	SECTION 05-00240-00-TL	COUNTY COOK	TOTAL SHEETS 24	SHEET NO. 17
PLOT SCALE = 20'	PLOT DATE = 11/2/2009	DRAWN -	REVISED -			CONTRACT NO. 63111				
CHECKED -	DATE -	REVISED -	REVISED -			FED. ROAD DIST. NO. ILLINOIS FED. AID PROJECT				
SCALE:										