


F.A.U. RTE.	SECTION	COUNTY	TOTAL SHEETS	SHEET NO.
14724 35691	06-00073-00-LS	COOK	24	11
STA.	TO STA.			
FED. ROAD DIST. NO.	ILLINOIS	FED. AID PROJECT		
CONTRACT NO. 63133				

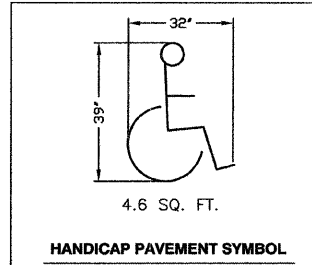


NOTES:
1. ALL MARKINGS SHALL BE THERMOPLASTIC PAVEMENT MARKINGS.



R7-8
12"x18"



R7-1101
12"x6"

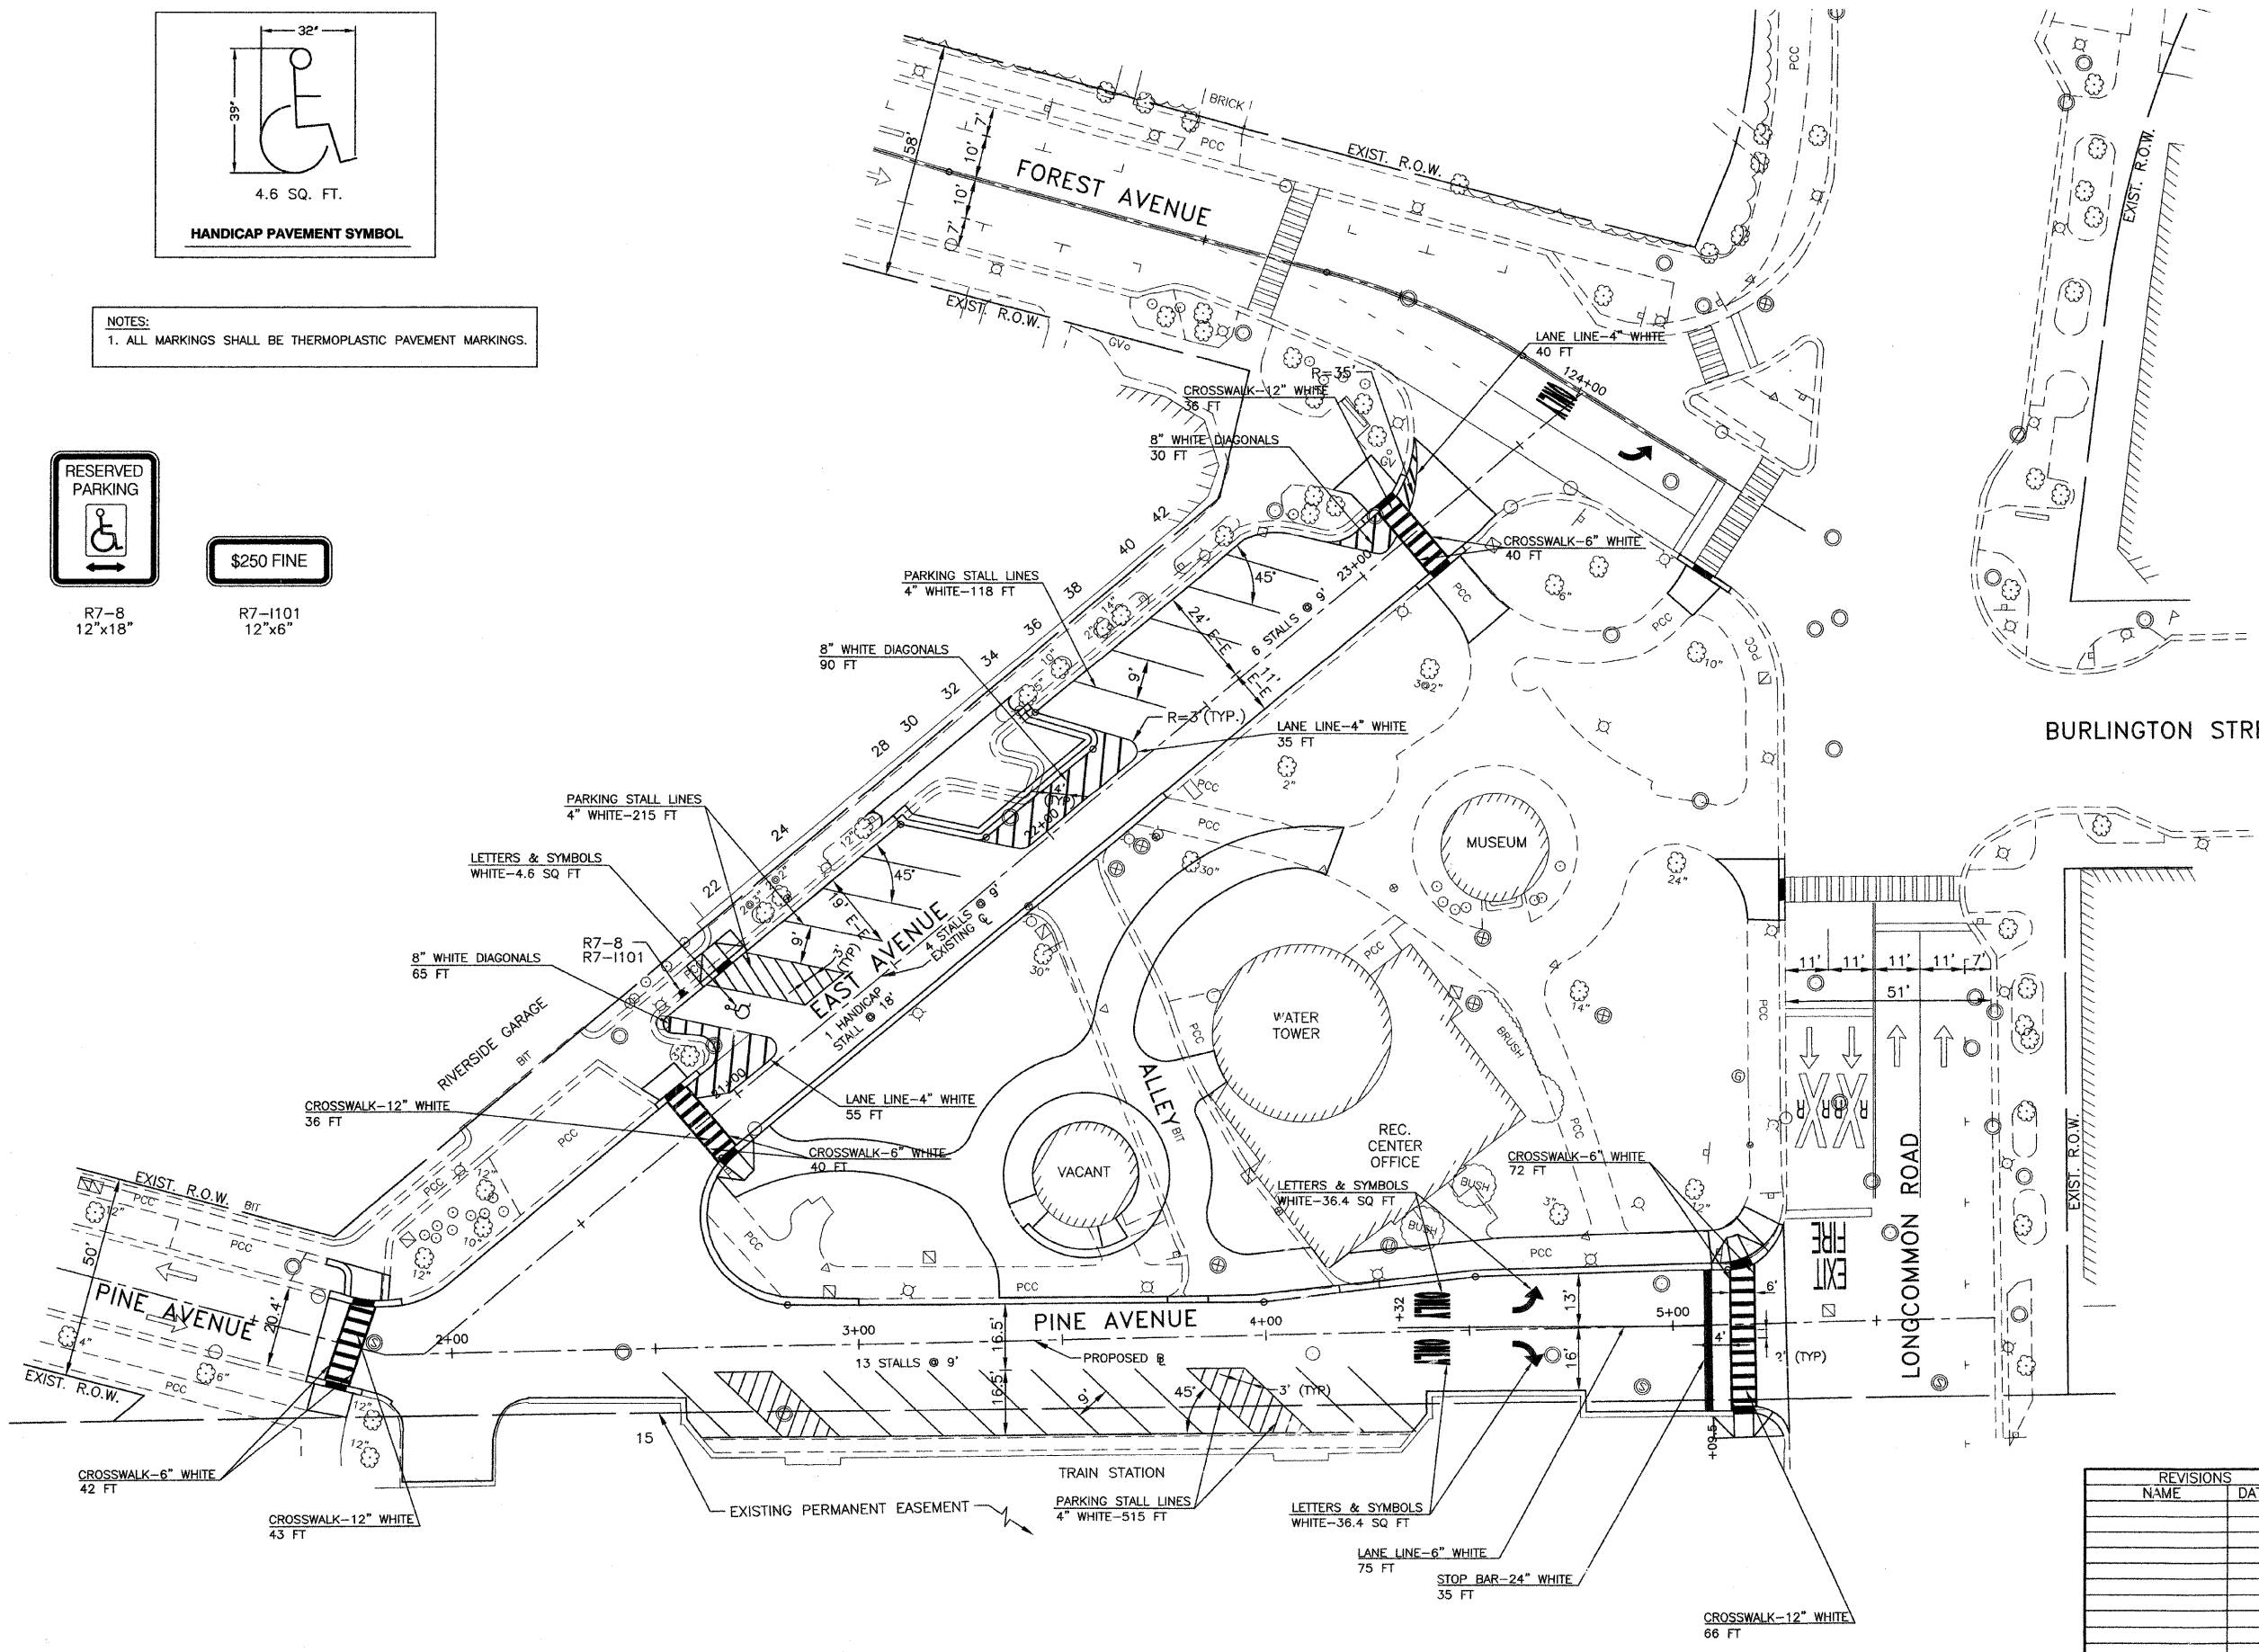

BURLINGTON STREET

LONGCOMMON ROAD

REVISIONS	
NAME	DATE

ILLINOIS DEPARTMENT OF TRANSPORTATION
FAU ROUTES 1472 & 3569
VILLAGE OF RIVERSIDE
RAILWAY/WATER TOWER CAMPUS RESTORATION PROJECT

PAVEMENT MARKING AND SIGNAGE PLAN

SCALE: 1"=20'
DATE: 12/01/08

DRAWN BY: SMP
CHECKED BY: BDH