


50 40 30 20 10 0 EAST 10 20 30 40 50 60 70 80 90 100 110 120 130 140 150 160 170 180 190 200 210 220

F.A.U. RTE. 1472 & 3569	SECTION 06-00073-00-LS	COUNTY COOK	TOTAL SHEETS 24	SHEET NO. 17
STA. 21+00		TO STA. 21+98		
FED. ROAD DIST. NO.	ILLINOIS	FED. AID PROJECT		
CONTRACT NO. 63133				

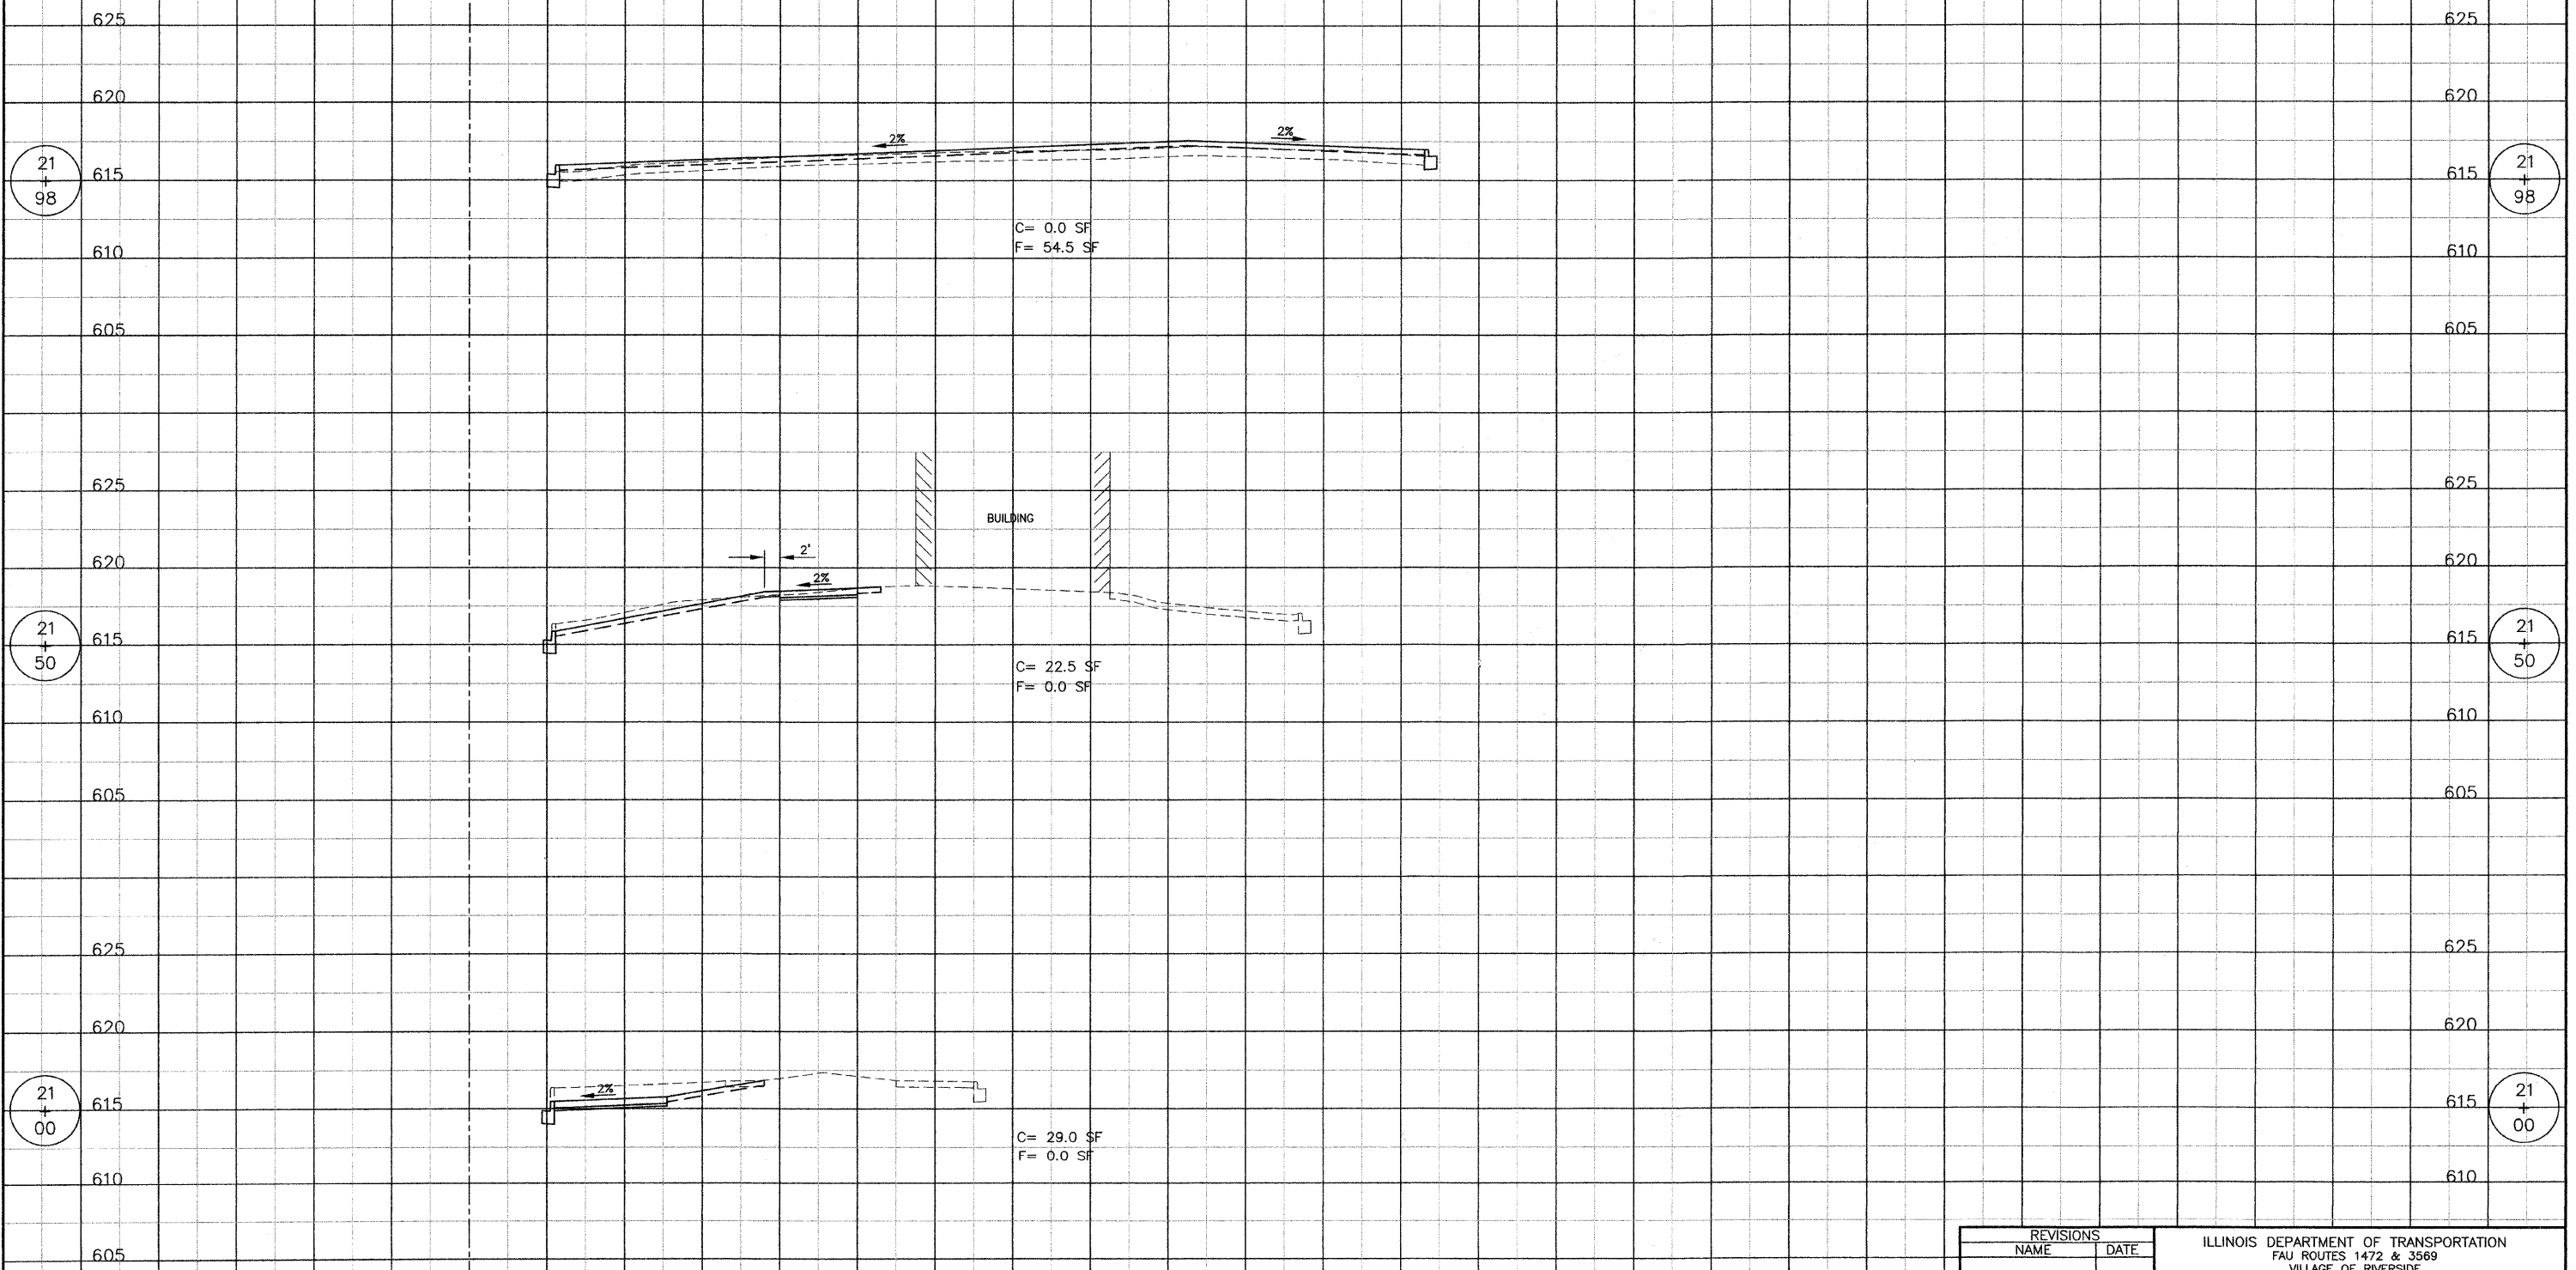

REVISIONS	
NAME	DATE

ILLINOIS DEPARTMENT OF TRANSPORTATION
 FAU ROUTES 1472 & 3569
 VILLAGE OF RIVERSIDE
 RAILWAY/WATER TOWER CAMPUS RESTORATION PROJECT

CONSTRUCTION DETAILS

SCALE: NTS
 DATE: 12/01/08

DRAWN BY SMP
 CHECKED BY BDH

50 40 30 20 10 0 EAST 10 20 30 40 50 60 70 80 90 100 110 120 130 140 150 160 170 180