


SCHEDULE OF TREES

PAY ITEM	ABBREV.	QTY. (EA)
TREE, ACER X FREEMANII MARMO (MARMO FREEMAN MAPLE), 2 1/2" CALIPER, BALLED AND BURLAPPED	ACMO	2
TREE, GLEDITSIA TRIACANTHOS INERMIS (THORNLESS COMMON HONEYLOCUST), 2 1/2" CALIPER, BALLED AND BURLAPPED	GLSK	11
TREE, QUERCUS RUBRA (RED OAK), 3" CALIPER, BALLED AND BURLAPPED	QURU	5

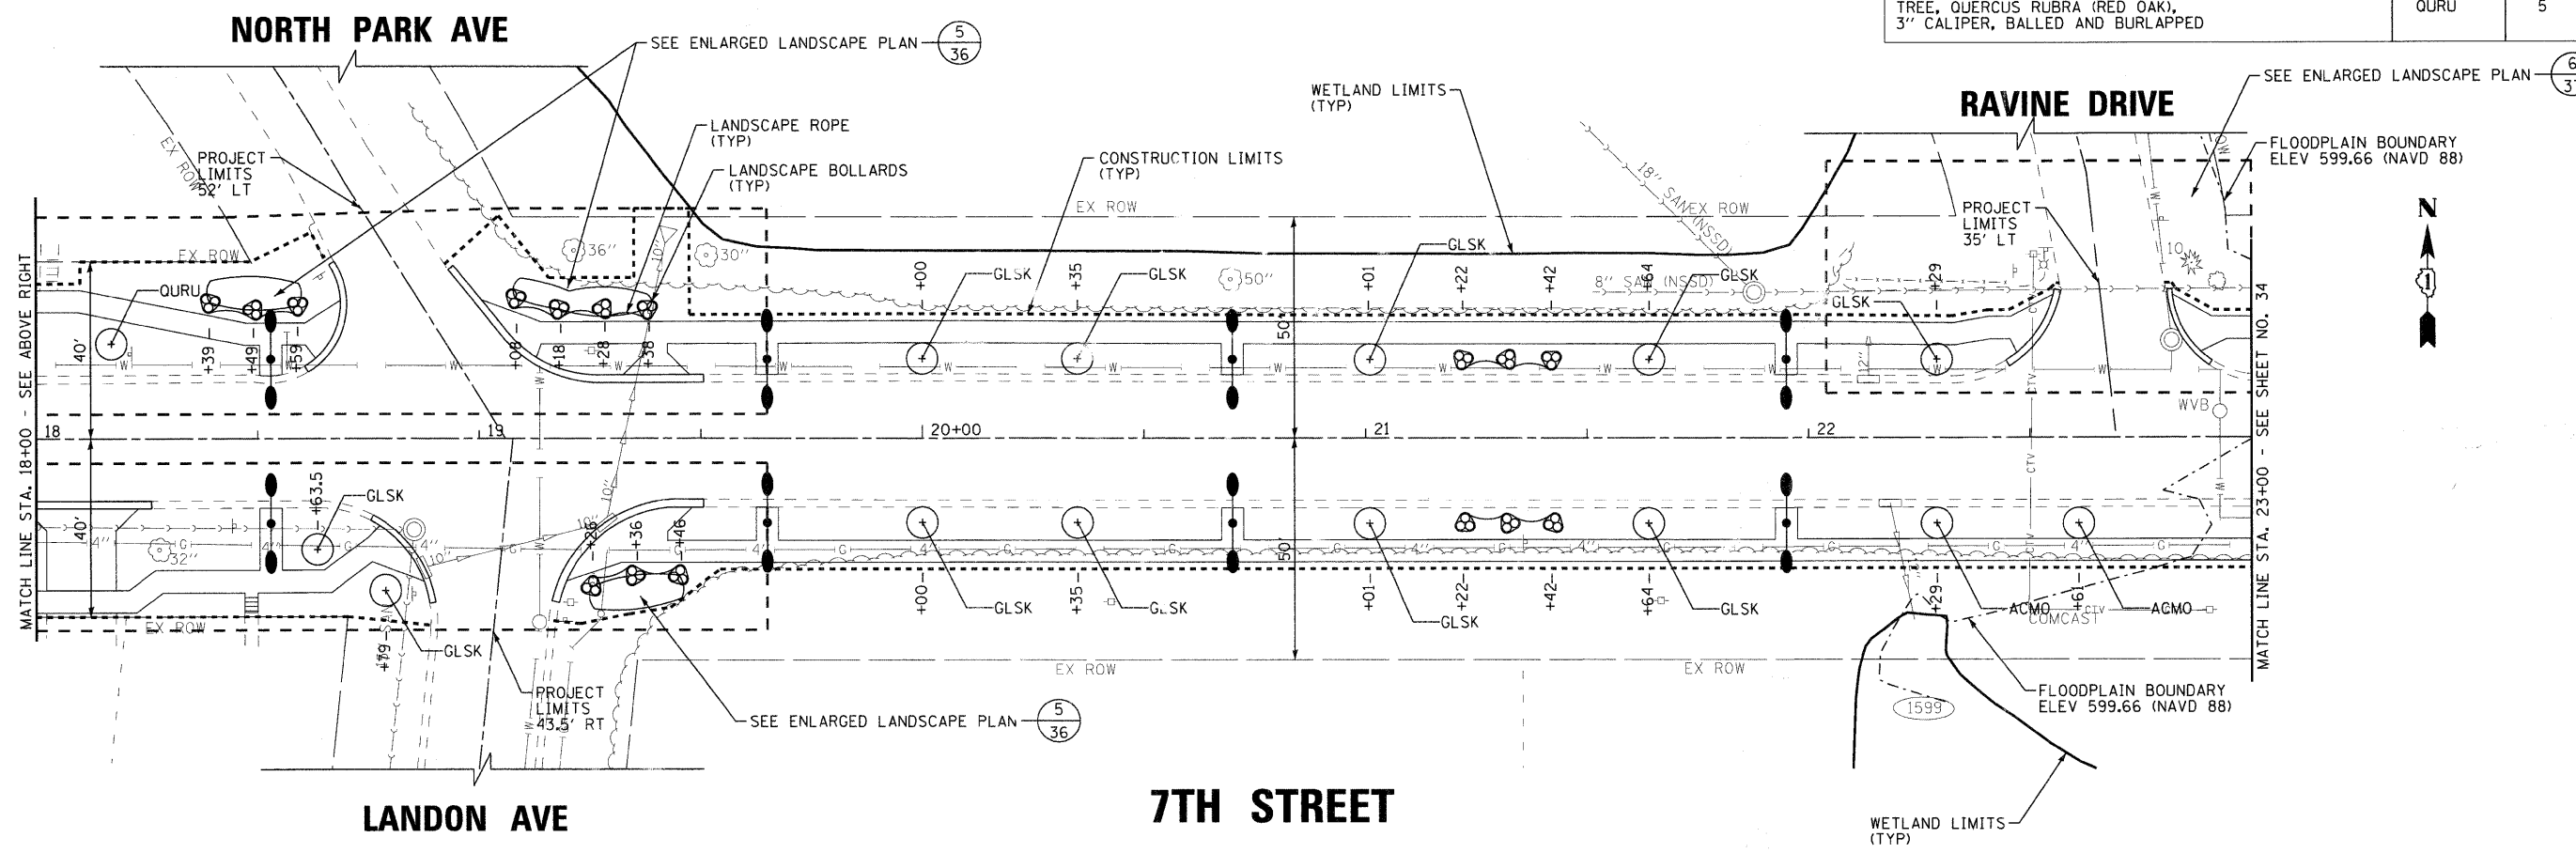

COPYRIGHT © 2009 BY BAXTER & WOODMAN, INC.
 STATE OF ILLINOIS - PROFESSIONAL DESIGN FIRM
 LICENSE NO. 184-00191 - EXPIRES 4/30/2011
 07/16/2009 4:00:47 PM



DESIGNED - MWP	REVISED - IDOT REVIEW 2/19/09
DRAWN - CJC	REVISED - IDOT REVIEW 4/22/09
CHECKED - MDW	REVISED -
DATE - 8-1-08	FILE - 060807-landscape-2.sht

VILLAGE OF WINTHROP HARBOR, ILLINOIS
ILLINOIS ROUTE 137 (SHERIDAN ROAD) AND 7th STREET
STREETSCAPE IMPROVEMENTS

LANDSCAPING PLAN
7TH STREET

SCALE: 1" = 20' STA. 13+50 TO STA. 23+00

* F.A.P. 352 ILLINOIS ROUTE 137 (SHERIDAN ROAD)			
F.A.P. RTE.	SECTION	COUNTY	TOTAL SHEETS
06-00036-00-LS	LAKE	70	33
FED. ROAD DIST. NO. 1	CONTRACT NO. 63167		
JOB NO. C-91-197-10	ILLINOIS FED. AID PROJECT ARA-00018101		