


SIGN - PLAN VIEW

THE ACTUAL LOCATION OF THE BOATS WILL BE DETERMINED IN THE FIELD BY THE OWNER'S REPRESENTATIVE.

BOAT - 12' LG. ROW BOAT SELECTED BY OWNER'S REPRESENTATIVE. CUT IN HALF AS CLEANLY & STRAIGHT AS POSSIBLE, AVOIDING ANY DAMAGE, SETTING IT UPRIGHT ON THE DECKING & ANCHORING TO THE PIPES AS NOTED & AS SHOWN.

SIGN & OAR- PROVIDED BY OWNER & FASTENED TO EACH POST WITH FOUR (4) EQUALLY SPACE GALV. 1/4" DIA. FLAT HEAD MACHINE SCREWS W/ GALV. WASHERS & NUTS. COUNTERSINK THE SCREWS INTO THE SIGN.

BOAT - 20' LG. ROW BOAT SELECTED BY OWNER'S REPRESENTATIVE. CUT IN HALF AS CLEANLY & STRAIGHT AS POSSIBLE, AVOIDING ANY DAMAGE, SETTING IT UPRIGHT ON THE DECKING & ANCHORING TO THE PIPES AS NOTED & AS SHOWN. THE REMAINING HALF SHALL BE USED FOR THE OTHER BOAT SHOWN @ 7'- 0" HIGH (TYP.)

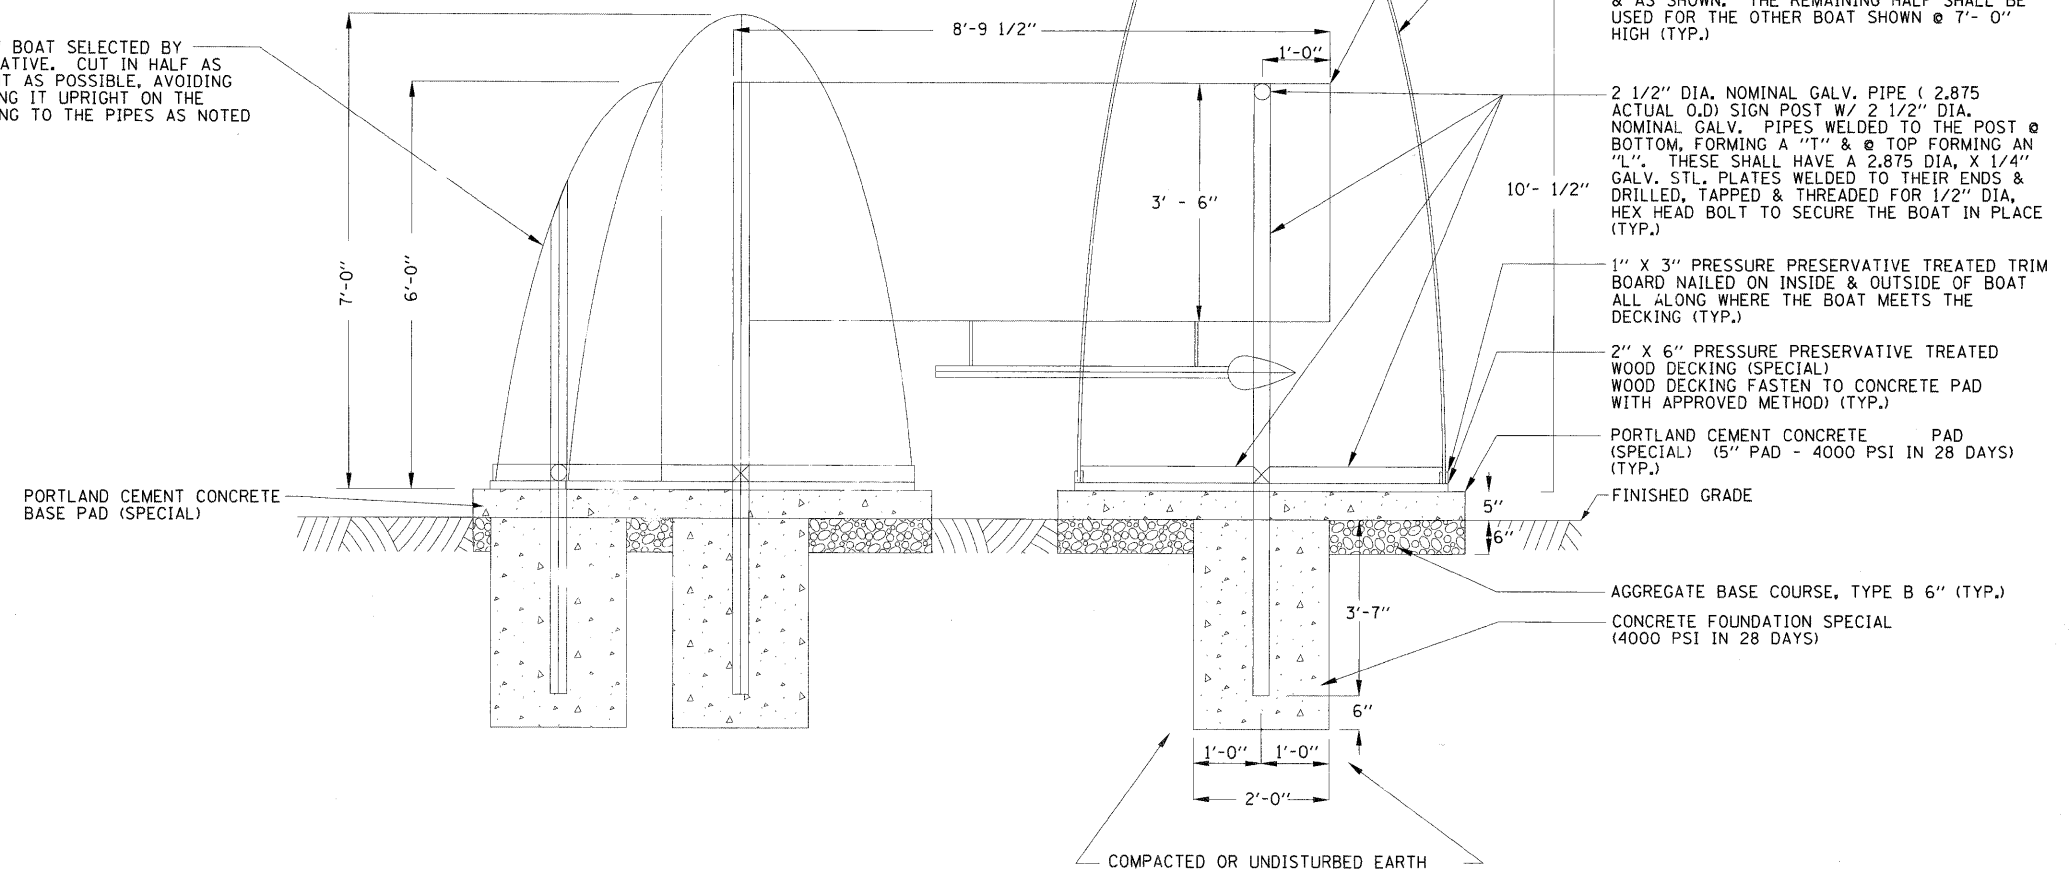

SIGN - ELEVATION

DECORATIVE GATEWAY ELEMENT - SIGN DETAIL

COPYRIGHT © 2009 BY BAXTER & WOODMAN, INC.
 STATE OF ILLINOIS - PROFESSIONAL DESIGN FIRM
 LICENSE NO. - 084-000181 - EXPIRES 4/30/2011
 4010518 PM 10/16/2009
 I:\winthrop\060807\signs\shere\060807-lands-det-1.sht



| | |
|----------------|-------------------------------|
| DESIGNED - MWP | REVISED - IDOT REVIEW 2/19/09 |
| DRAWN - | REVISED - IDOT REVIEW 4/22/09 |
| CHECKED - MDW | REVISED - |
| DATE - 8-1-08 | FILE - 060807-lands-det-1.sht |

VILLAGE OF WINTHROP HARBOR, ILLINOIS
 ILLINOIS ROUTE 137 (SHERIDAN ROAD) AND 7th STREET
 STREETSCAPE IMPROVEMENTS

LANDSCAPING DETAILS

SCALE: NONE STA. TO STA.

| | | | | |
|---|----------------|--|--------------------|-----------|
| F.A.P. 352 ILLINOIS ROUTE 137 (SHERIDAN ROAD) | | | | |
| F.A.P. R.T.E. | SECTION | COUNTY | TOTAL SHEETS | SHEET NO. |
| | 06-00036-00-LS | LAKE | 70 | 38 |
| FED. ROAD DIST. NO. 1 | | | CONTRACT NO. 63167 | |
| JOB NO. C-91-197-10 | | ILLINOIS FED. AID PROJECT ARA-00018101 | | |