


COPYRIGHT © 2008 BY BAXTER & WOODMAN, INC.
 ALL RIGHTS RESERVED. PROJECT NO. 060807-1.1
 LICENSE NO. 184-0029 - EXPIRES 4/30/2009
 10/16/2009 4:03:54 PM I:\WINHAR\060807-DOAS\Sheets\060807-Sheridan-xs.sht

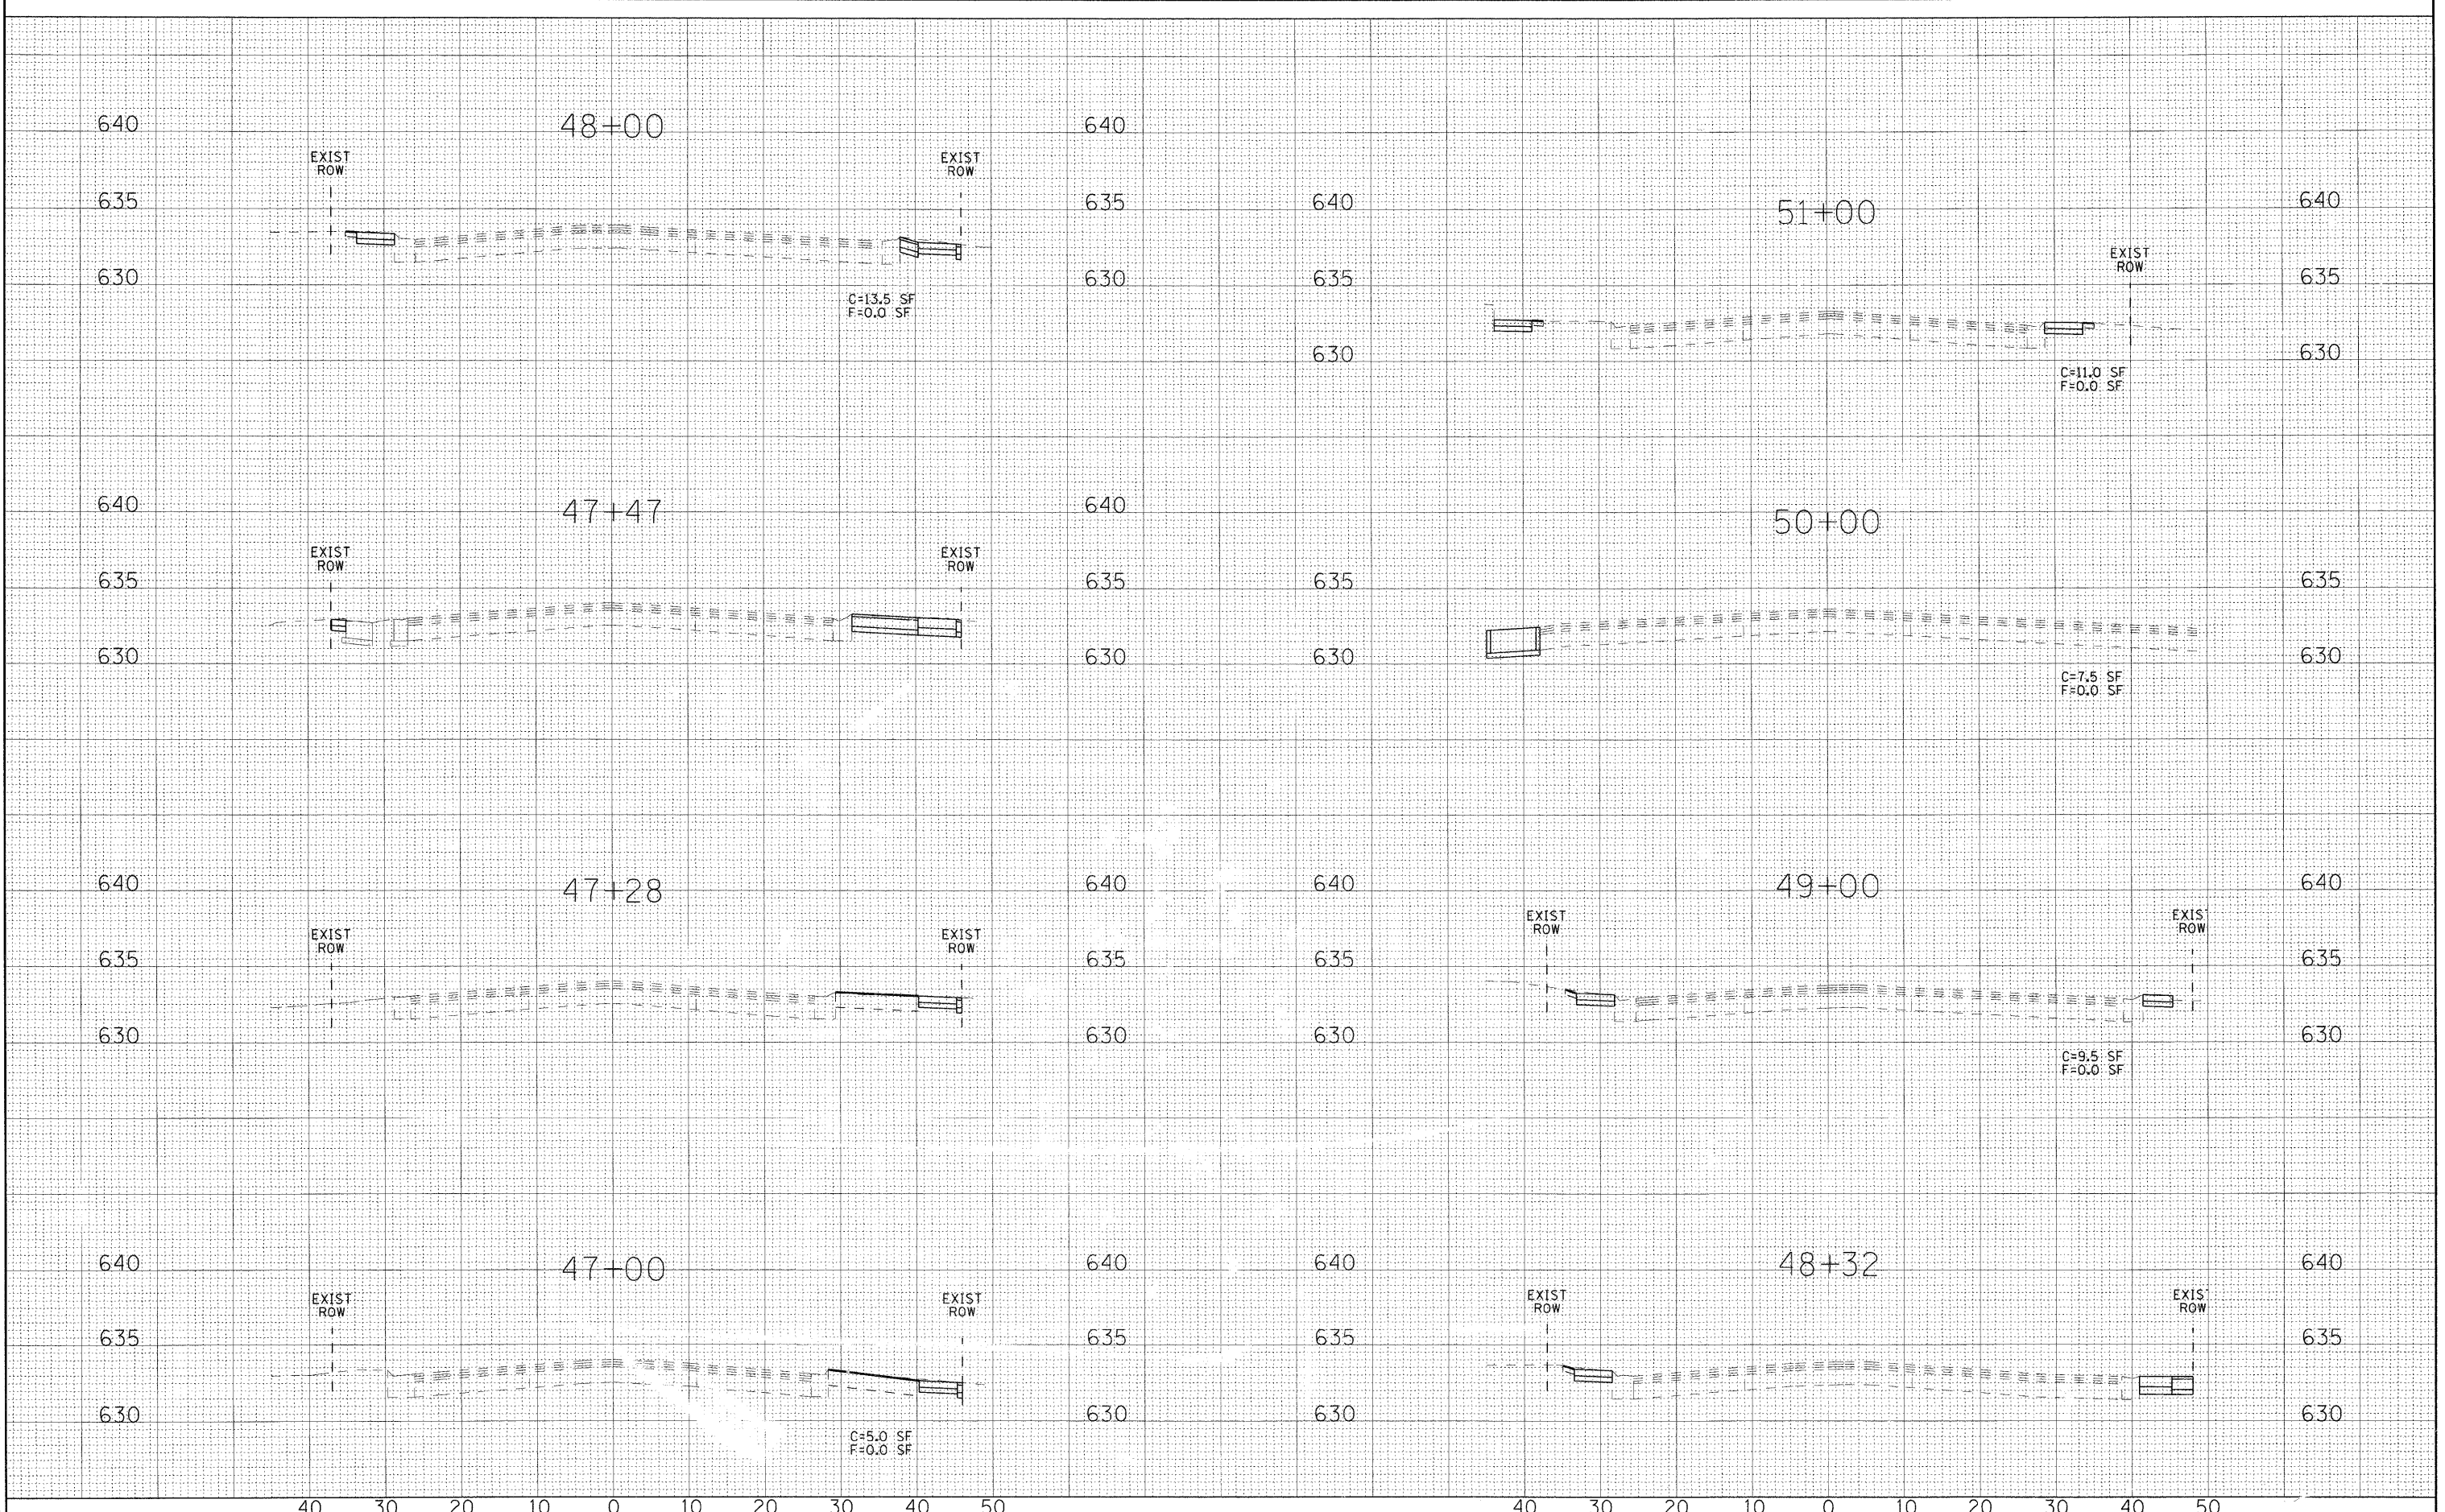

DESIGNED - MWP	REVISED - IDOT REVIEW 2/19/09
DRAWN - CJC	REVISED -
CHECKED - MDW	REVISED -
DATE - 8/1/08	FILE - 060807-sheridan-xs.sht

VILLAGE OF WINTHROP HARBOR, ILLINOIS
ILLINOIS ROUTE 137 (SHERIDAN ROAD) AND 7TH STREET
STREETScape IMPROVEMENTS

CROSS SECTIONS	
ILLINOIS ROUTE 137 (SHERIDAN ROAD)	
SCALE: 1" = 10' (HORIZ); 1" = 5' (VERT)	STA. 47+00 TO STA. 51+00

F.A. RTE.	SECTION	COUNTY	TOTAL SHEETS	SHEET NO.
C-91-197-10	06-00036-00-LS	LAKE	70	63
FED. ROAD DIST. NO.	ILLINOIS FED. AID PROJECT	ARA-0001810	CONTRACT NO. 63167	
F.A.P. 352 ILLINOIS ROUTE 137 (SHERIDAN ROAD)				