


LEGEND

- P.C.C. SIDEWALK
- PORTLAND CEMENT CONCRETE SIDEWALK, 5"
- AGGREGATE BASE COURSE, TYPE B, 4"
- REMOVE AND REPLACE EXISTING DRIVEWAY

SEE PAGE 9 FOR DETAILS

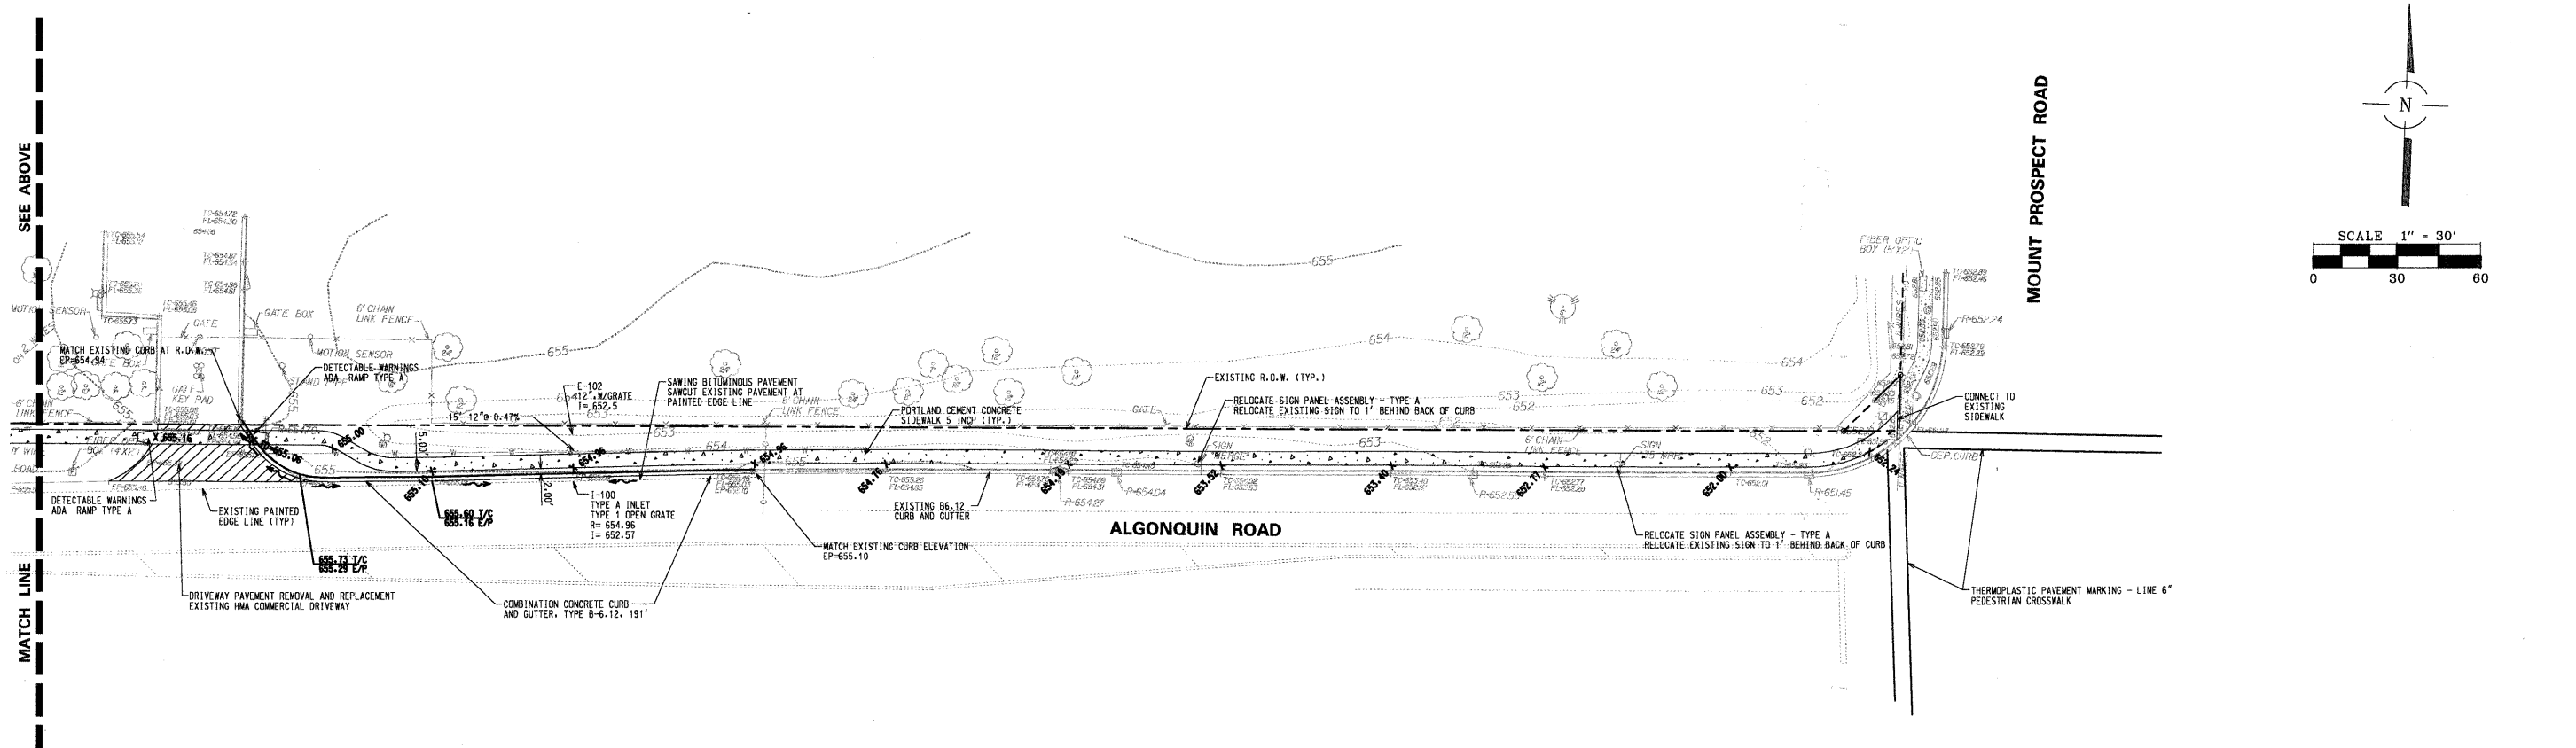

FILE NAME = *FILE*	USER NAME = *USER*	DESIGNED -	REVISED -	STATE OF ILLINOIS DEPARTMENT OF TRANSPORTATION	ALGONQUIN ROAD SIDEWALK PLAN	F.A. RTE.	SECTION	COUNTY	TOTAL SHEETS	SHEET NO.
	PLOT SCALE = *SCALE*	CHECKED -	REVISED -			3514	09-00209-00-SW	COOK	11	5
PLOT DATE = *DATE*	CHECKED -	REVISED -	REVISED -	SCALE: SHEET NO. 5 OF 11 SHEETS STA. TO STA.		CONTRACT NO. 63276				
						FED. ROAD DIST. NO. 1 ILLINOIS FED. AID PROJECT				