
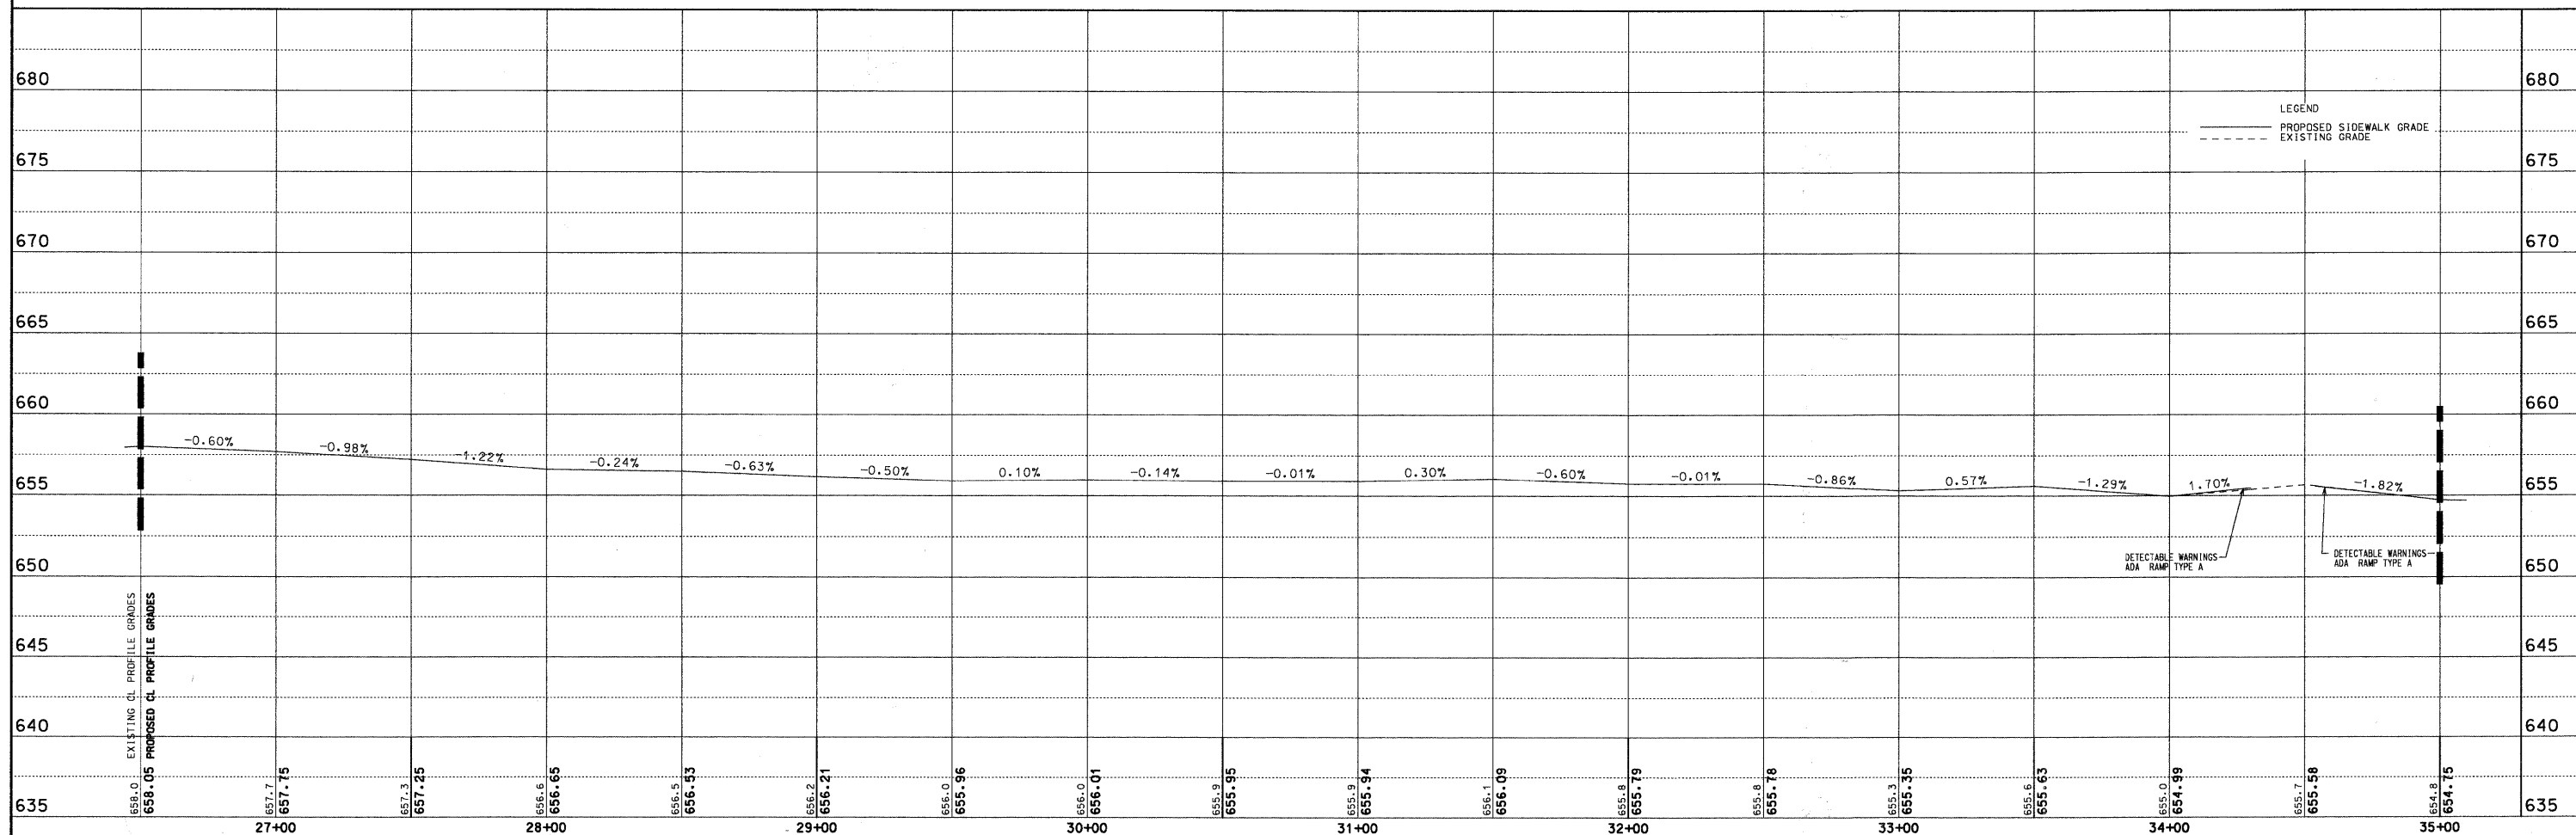


**LEGEND**

P.C.C. SIDEWALK  
 - PORTLAND CEMENT CONCRETE SIDEWALK, 5"  
 - AGGREGATE BASE COURSE, TYPE B, 4"  
 REMOVE AND REPLACE EXISTING DRIVEWAY  
 SEE PAGE 9 FOR DETAILS

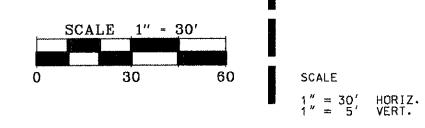

FILE NAME =	USER NAME = #USER#	DESIGNED -	REVISED -	<b>STATE OF ILLINOIS DEPARTMENT OF TRANSPORTATION</b>	<b>ALGONQUIN ROAD SIDEWALK PLAN &amp; PROFILE</b>	F.A. RTE.	SECTION	COUNTY	TOTAL SHEETS	SHEET NO.	
#FILE#		CHECKED -	REVISED -			3514	09-00209-00-SW	COOK	11	8	
PLOT SCALE = #SCALE#		DRAWN -	REVISED -			CONTRACT NO. 63276					
PLOT DATE = #DATE#		CHECKED -	REVISED -								
SCALE: SHEET NO. 8 OF 11 SHEETS STA. 26+50 TO STA. 35+00						FED. ROAD DIST. NO. 1 [ILLINOIS] FED. AID PROJECT					