



DATE	
BY	
DESIGNED	
CHECKED	
PLANNED	
NOTED	
NO.	
FILE NAME	
PLAN	
NOTE BOOK	
GRADES CHECKED	
B.M. NOTED	


DATE	
BY	
DESIGNED	
CHECKED	
PLANNED	
NOTED	
NO.	
FILE NAME	
PROFILE	
NOTE BOOK	
GRADES CHECKED	
B.M. NOTED	

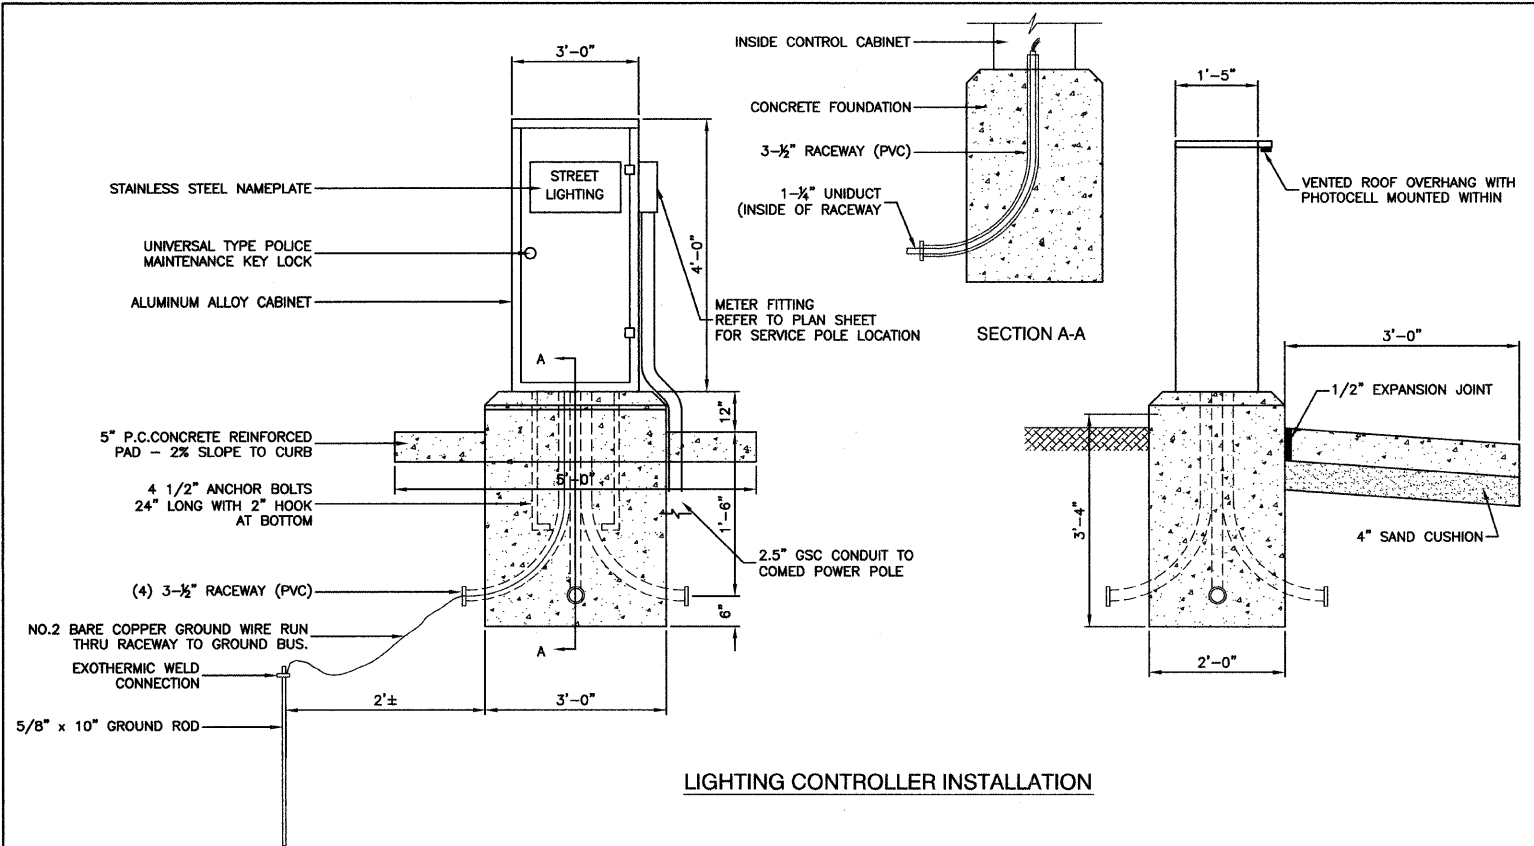


LIGHTING CONTROLLER INSTALLATION

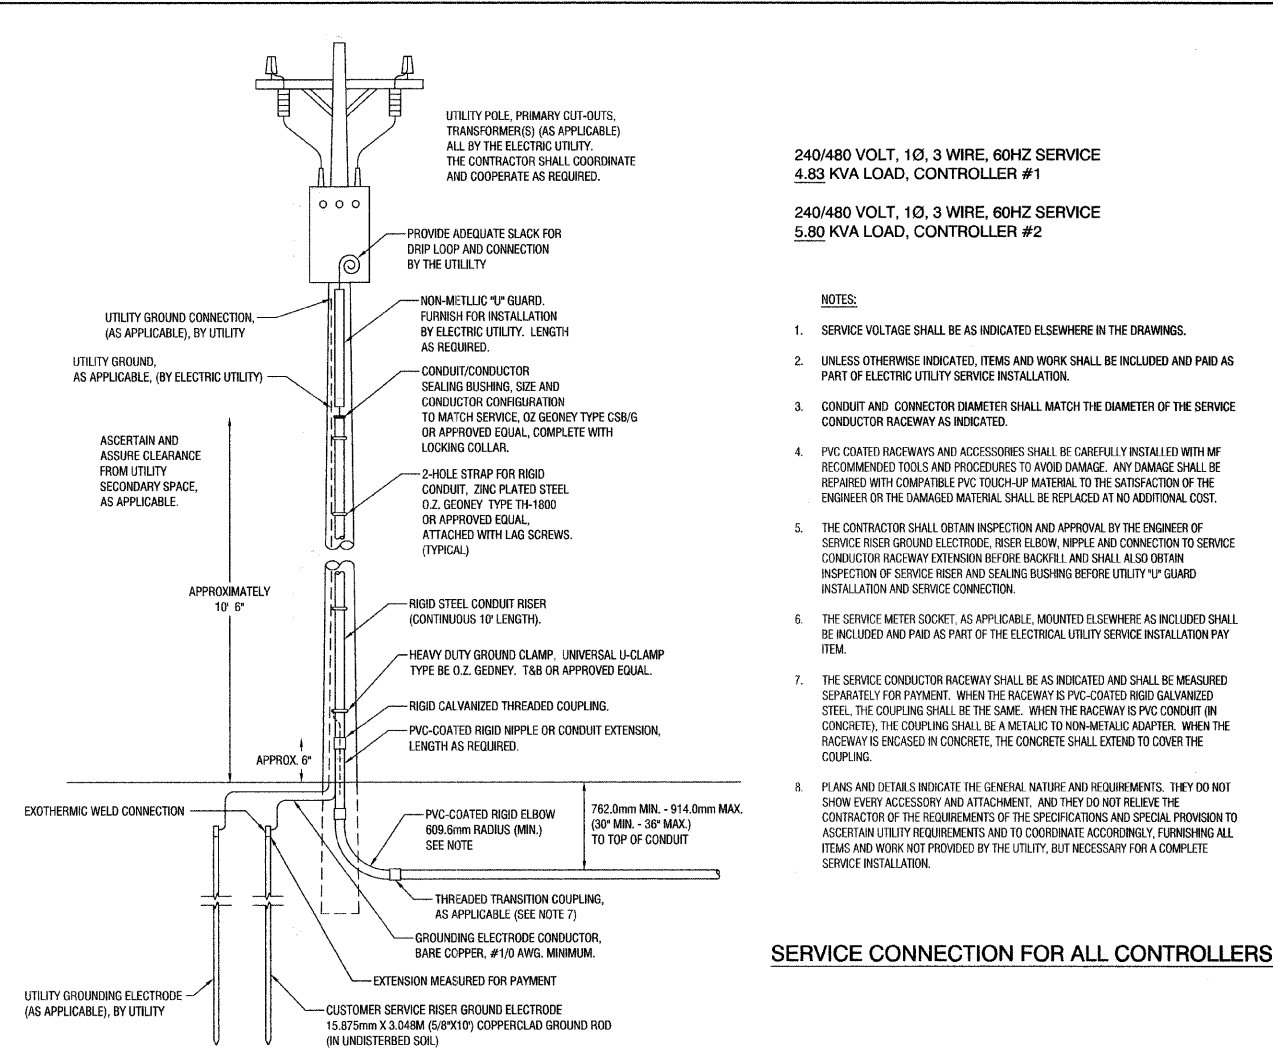

SERVICE CONNECTION FOR ALL CONTROLLERS

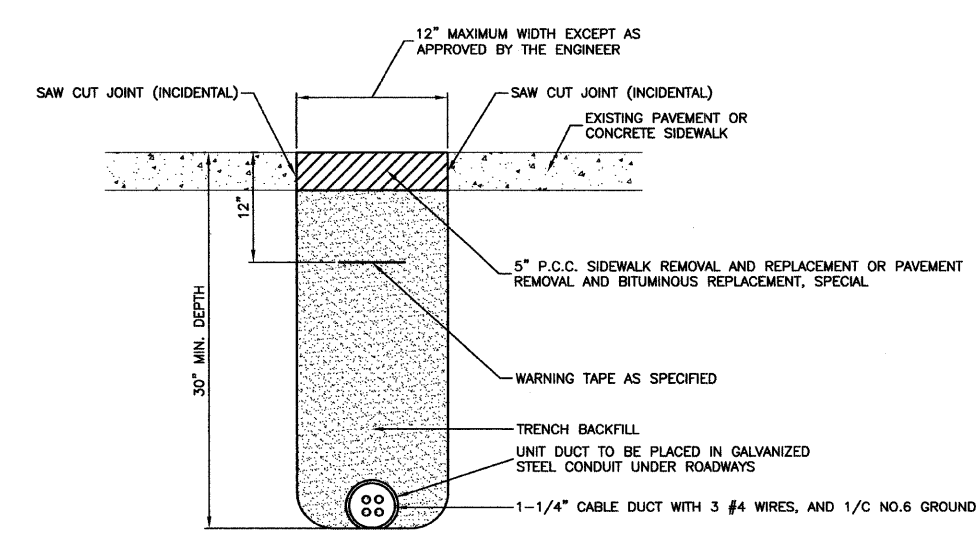

HOT-MIX ASPHALT PAVEMENT OR CONCRETE SIDEWALK REMOVAL AND REPLACEMENT

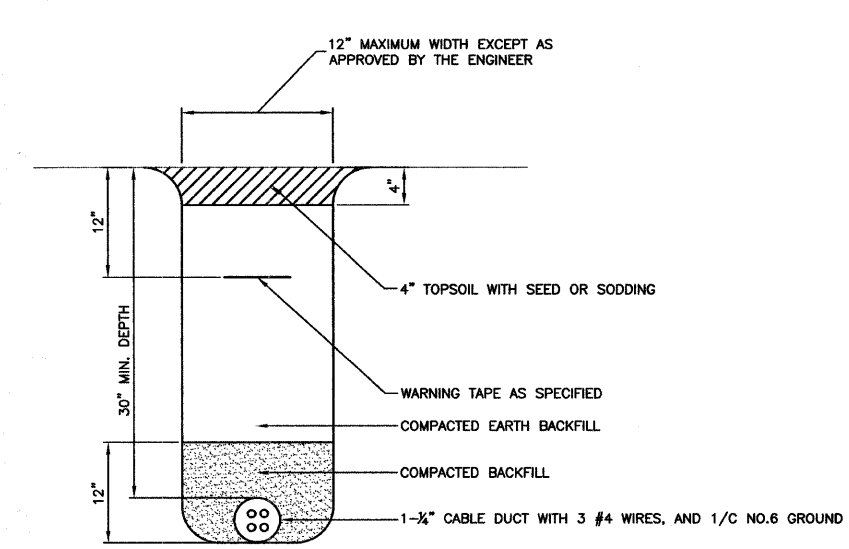

TRENCH DETAIL

FILE NAME = 09321-DTL5-01 - P04	USER NAME =	DESIGNED -- PAP	REVISED --	STATE OF ILLINOIS DEPARTMENT OF TRANSPORTATION	OAK AVE. TO WENTWORTH AVE. STREET LIGHTING DETAILS	F.A.U. RTE.	SECTION	COUNTY	TOTAL SHEETS	SHEET NO.	
	PLOT SCALE = N/A	CHECKED -- EJT	REVISED --			1683	09-00166-01-LT	COOK	12	10	
	PLOT DATE = 10-19-09	DRAWN -- MJD	REVISED --			CONTRACT NO. 63285					
		CHECKED -- DWS	REVISED --			FED. ROAD DIST. NO. 1 ILLINOIS FED. AID PROJECT 9003(335)					

