


F.A. RTE.	SECTION	COUNTY	TOTAL SHEETS	SHEET NO.
1617	09-00077-00-RS	COOK	9	6
STA. 21+00		TO STA. 34+00		
FED. ROAD DIST. NO.	ILLINOIS			

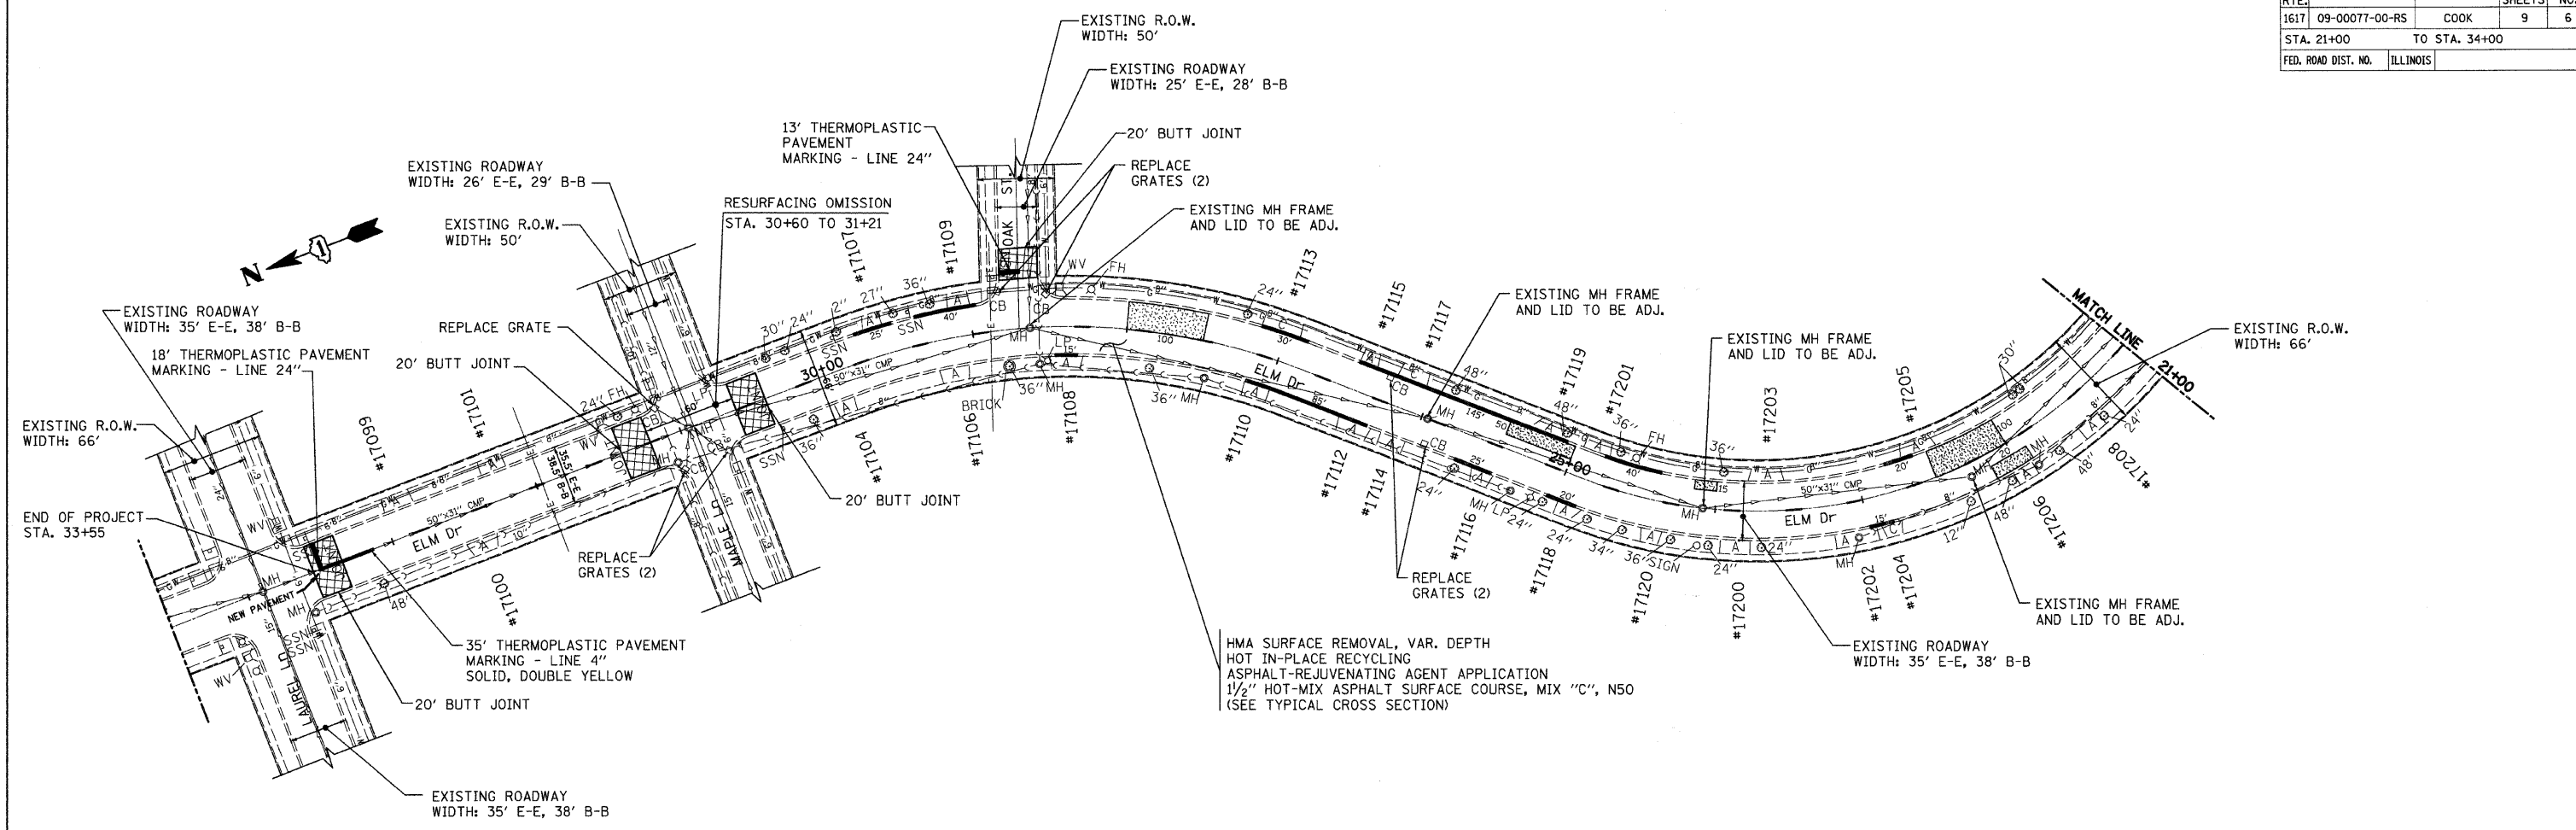


HMA SURFACE REMOVAL, VAR. DEPTH
HOT IN-PLACE RECYCLING
ASPHALT-REJUVENATING AGENT APPLICATION
1 1/2" HOT-MIX ASPHALT SURFACE COURSE, MIX "C", N50
(SEE TYPICAL CROSS SECTION)

REPLACE GRATES:
THIS WORK SHALL CONSIST OF REPLACING EXISTING GRATES, UNSUITABLE FOR BICYCLE TRAFFIC, WITH BICYCLE-SAFE GRATES. THE REPLACEMENT GRATES SHALL BE THE FOLLOWING OR APPROVED EQUALS:
EAST JORDAN IRON WORKS; CAT. #7171, TYPE M1
NEENAH FOUNDRY CO.; CAT.#3501-D2A
THE REMOVED GRATES SHALL REMAIN VILLAGE'S PROPERTY AND SHALL BE DELIVERED BY THE CONTRACTOR TO THE VILLAGE'S DEPARTMENT OF PUBLIC WORKS.

EXISTING LEGEND:		PROPOSED LEGEND:	
--->--->--->	- STORM SEWER	WV □	- WATER VALVE
->->->->	- SANITARY SEWER	VV ○	- VALVE VAULT
— W —	- 8" - WATER LINE	⊕	- FIRE HYDRANT
— G —	- 8" - GAS LINE	⊗	- LIGHT POLE
— E —	- COMED LINE	⊙	- POWER POLE
□ ○	- CATCH BASIN	↑	- GUY
○	- MANHOLE	A	- ASPHALT DRIVEWAY
○	- INLET	C	- CONCRETE DRIVEWAY
○	- TELEPHONE MANHOLE	*XXXX	- ADDRESS
		⊗	- BUTT JOINT
		▒	- CLASS "D" PATCH, 6" WITH AREA, SQ. YDS
		HMA	- HOT-MIX ASPHALT
		—	- CURB & GUTTER REPLACEMENT WITH LENGTH (FT.)

CIVIL / STRUCTURAL ENGINEERS



GLOBETROTTERS INTERNATIONAL.
300 SOUTH WACKER DRIVE, SUITE 200
CHICAGO, IL. 60606

REVISIONS		LOCAL AGENCY PAVEMENT PRESERVATION - RESURFACING FAU 1617 (173rd STREET/ELM DRIVE) KEDZIE AVENUE TO LAUREL LANE HAZEL CREST, IL
NAME	DATE	

SCALE: VERT. NONE
HORIZ. 1"=50'

DATE _____

DRAWN BY B.S.
CHECKED BY C.T.

P:\cad\MicroPlotDrv\ocp-grayscale.plt P:\cad\msv8\pen_tables\ldot.tbl Color - Monochrome