


F.A.U. RTE.	SECTION	COUNTY	TOTAL SHEETS	SHEET NO.
09-00092-00-RS		COOK	18	7
STA.	TO STA.			
FED. ROAD DIST. NO. C-91-743-09	ILLINOIS	FED AID PROJECT ARA-90035379		

FAU 2836 ORCHARD DRIVE
CONTRACT NO. 63310

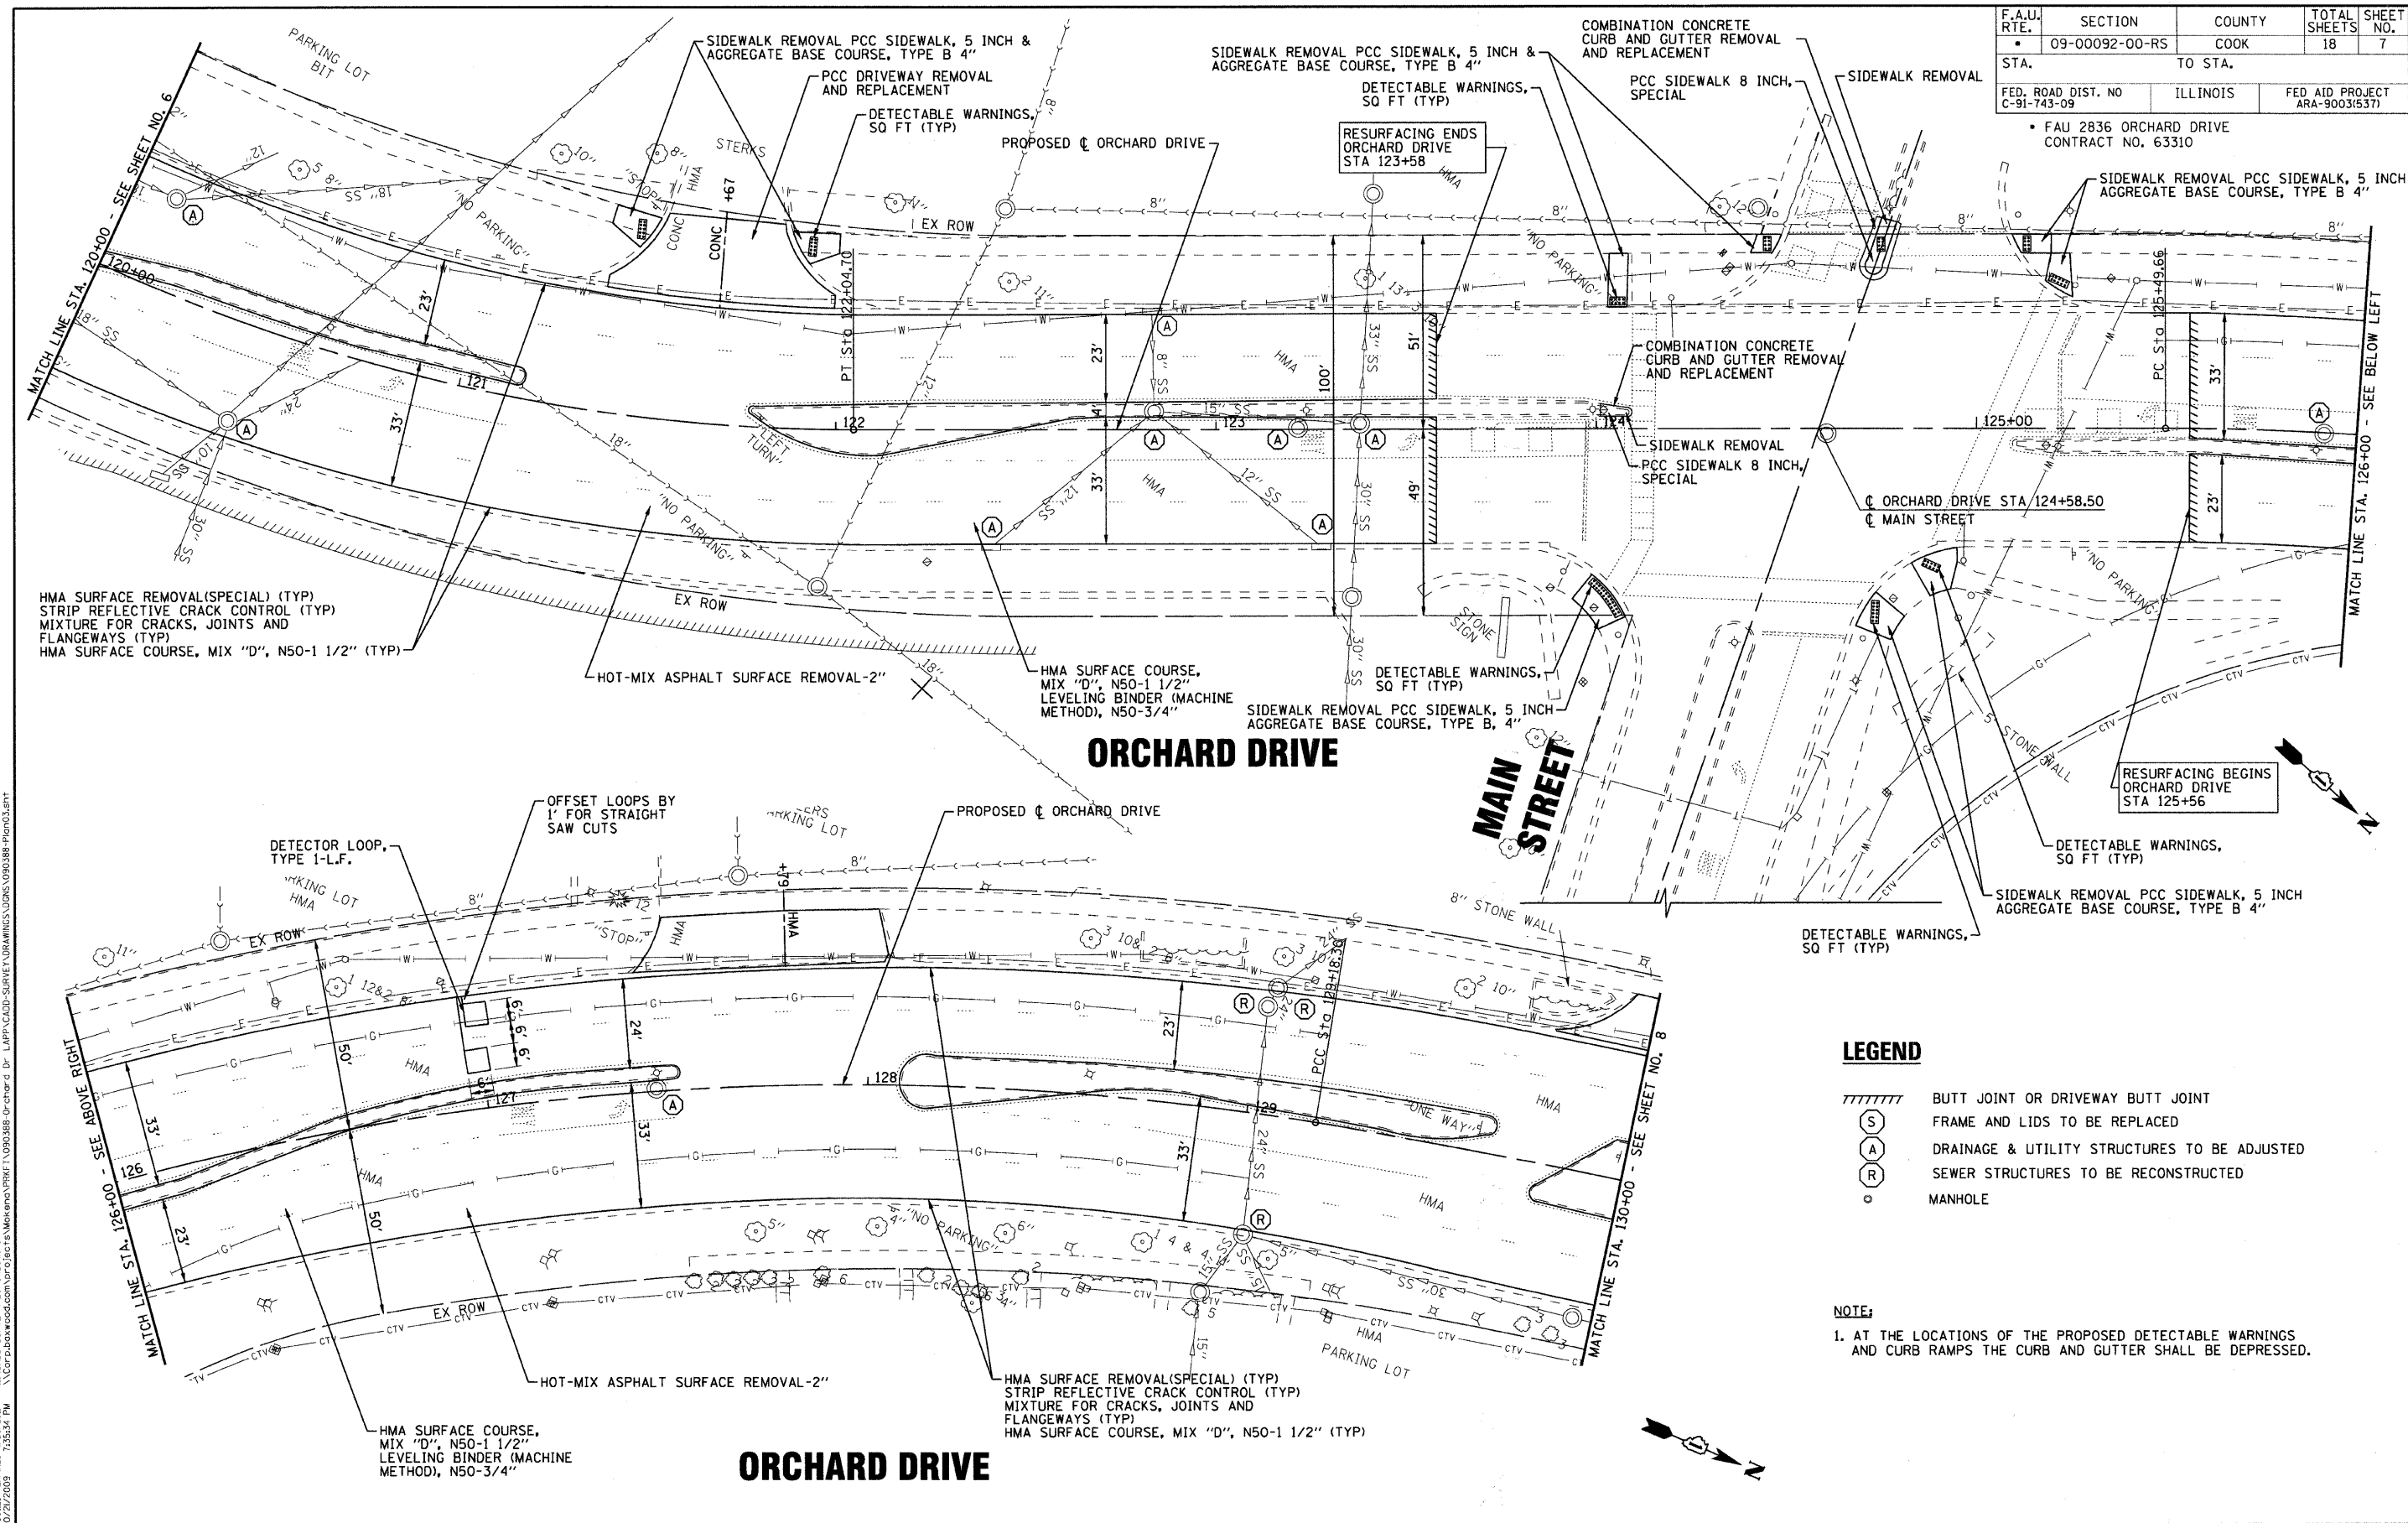

COPYRIGHT © 2009 BY BAXTER & WOODMAN, INC.
 STATE OF ILLINOIS - PROFESSIONAL DESIGN FIRM
 488 E. WASHINGTON ST., CHICAGO, IL 60601
 TEL: 312.467.1000 FAX: 312.467.1001
 WWW.BAXTERANDWOODMAN.COM

LEGEND

	BUTT JOINT OR DRIVEWAY BUTT JOINT
	FRAME AND LIDS TO BE REPLACED
	DRAINAGE & UTILITY STRUCTURES TO BE ADJUSTED
	SEWER STRUCTURES TO BE RECONSTRUCTED
	MANHOLE

NOTE:
1. AT THE LOCATIONS OF THE PROPOSED DETECTABLE WARNINGS AND CURB RAMPS THE CURB AND GUTTER SHALL BE DEPRESSED.

DESIGNED - JGH/CAC	REVISED - PER IDOT 10-06-09
DRAWN - BCD	REVISED -
CHECKED - NJP	REVISED -
DATE - 5-22-09	FILE - 090388-Plan03.sht

VILLAGE OF PARK FOREST, ILLINOIS
FAU 2836 ORCHARD DRIVE LAPP RESURFACING
SECTION 09-00092-00-RS

ORCHARD DRIVE PLAN				
F.A.U. RTE.	SECTION	COUNTY	TOTAL SHEETS	SHEET NO.
09-00092-00-RS		COOK	18	7
FED. ROAD DIST. NO.	ILLINOIS	FED. AID PROJECT		
CONTRACT NO. 63310				

SCALE: 1"=20' STA. 120+00 TO STA. 130+00