


F.A.U. RTE.	SECTION	COUNTY	TOTAL SHEETS	SHEET NO.
09-00092-00-RS		COOK	18	9
STA.	TO STA.			
FED. ROAD DIST. NO C-91-743-09	ILLINOIS	FED AID PROJECT ARA-9003(537)		
FAU 2836 ORCHARD DRIVE CONTRACT NO. 63310				

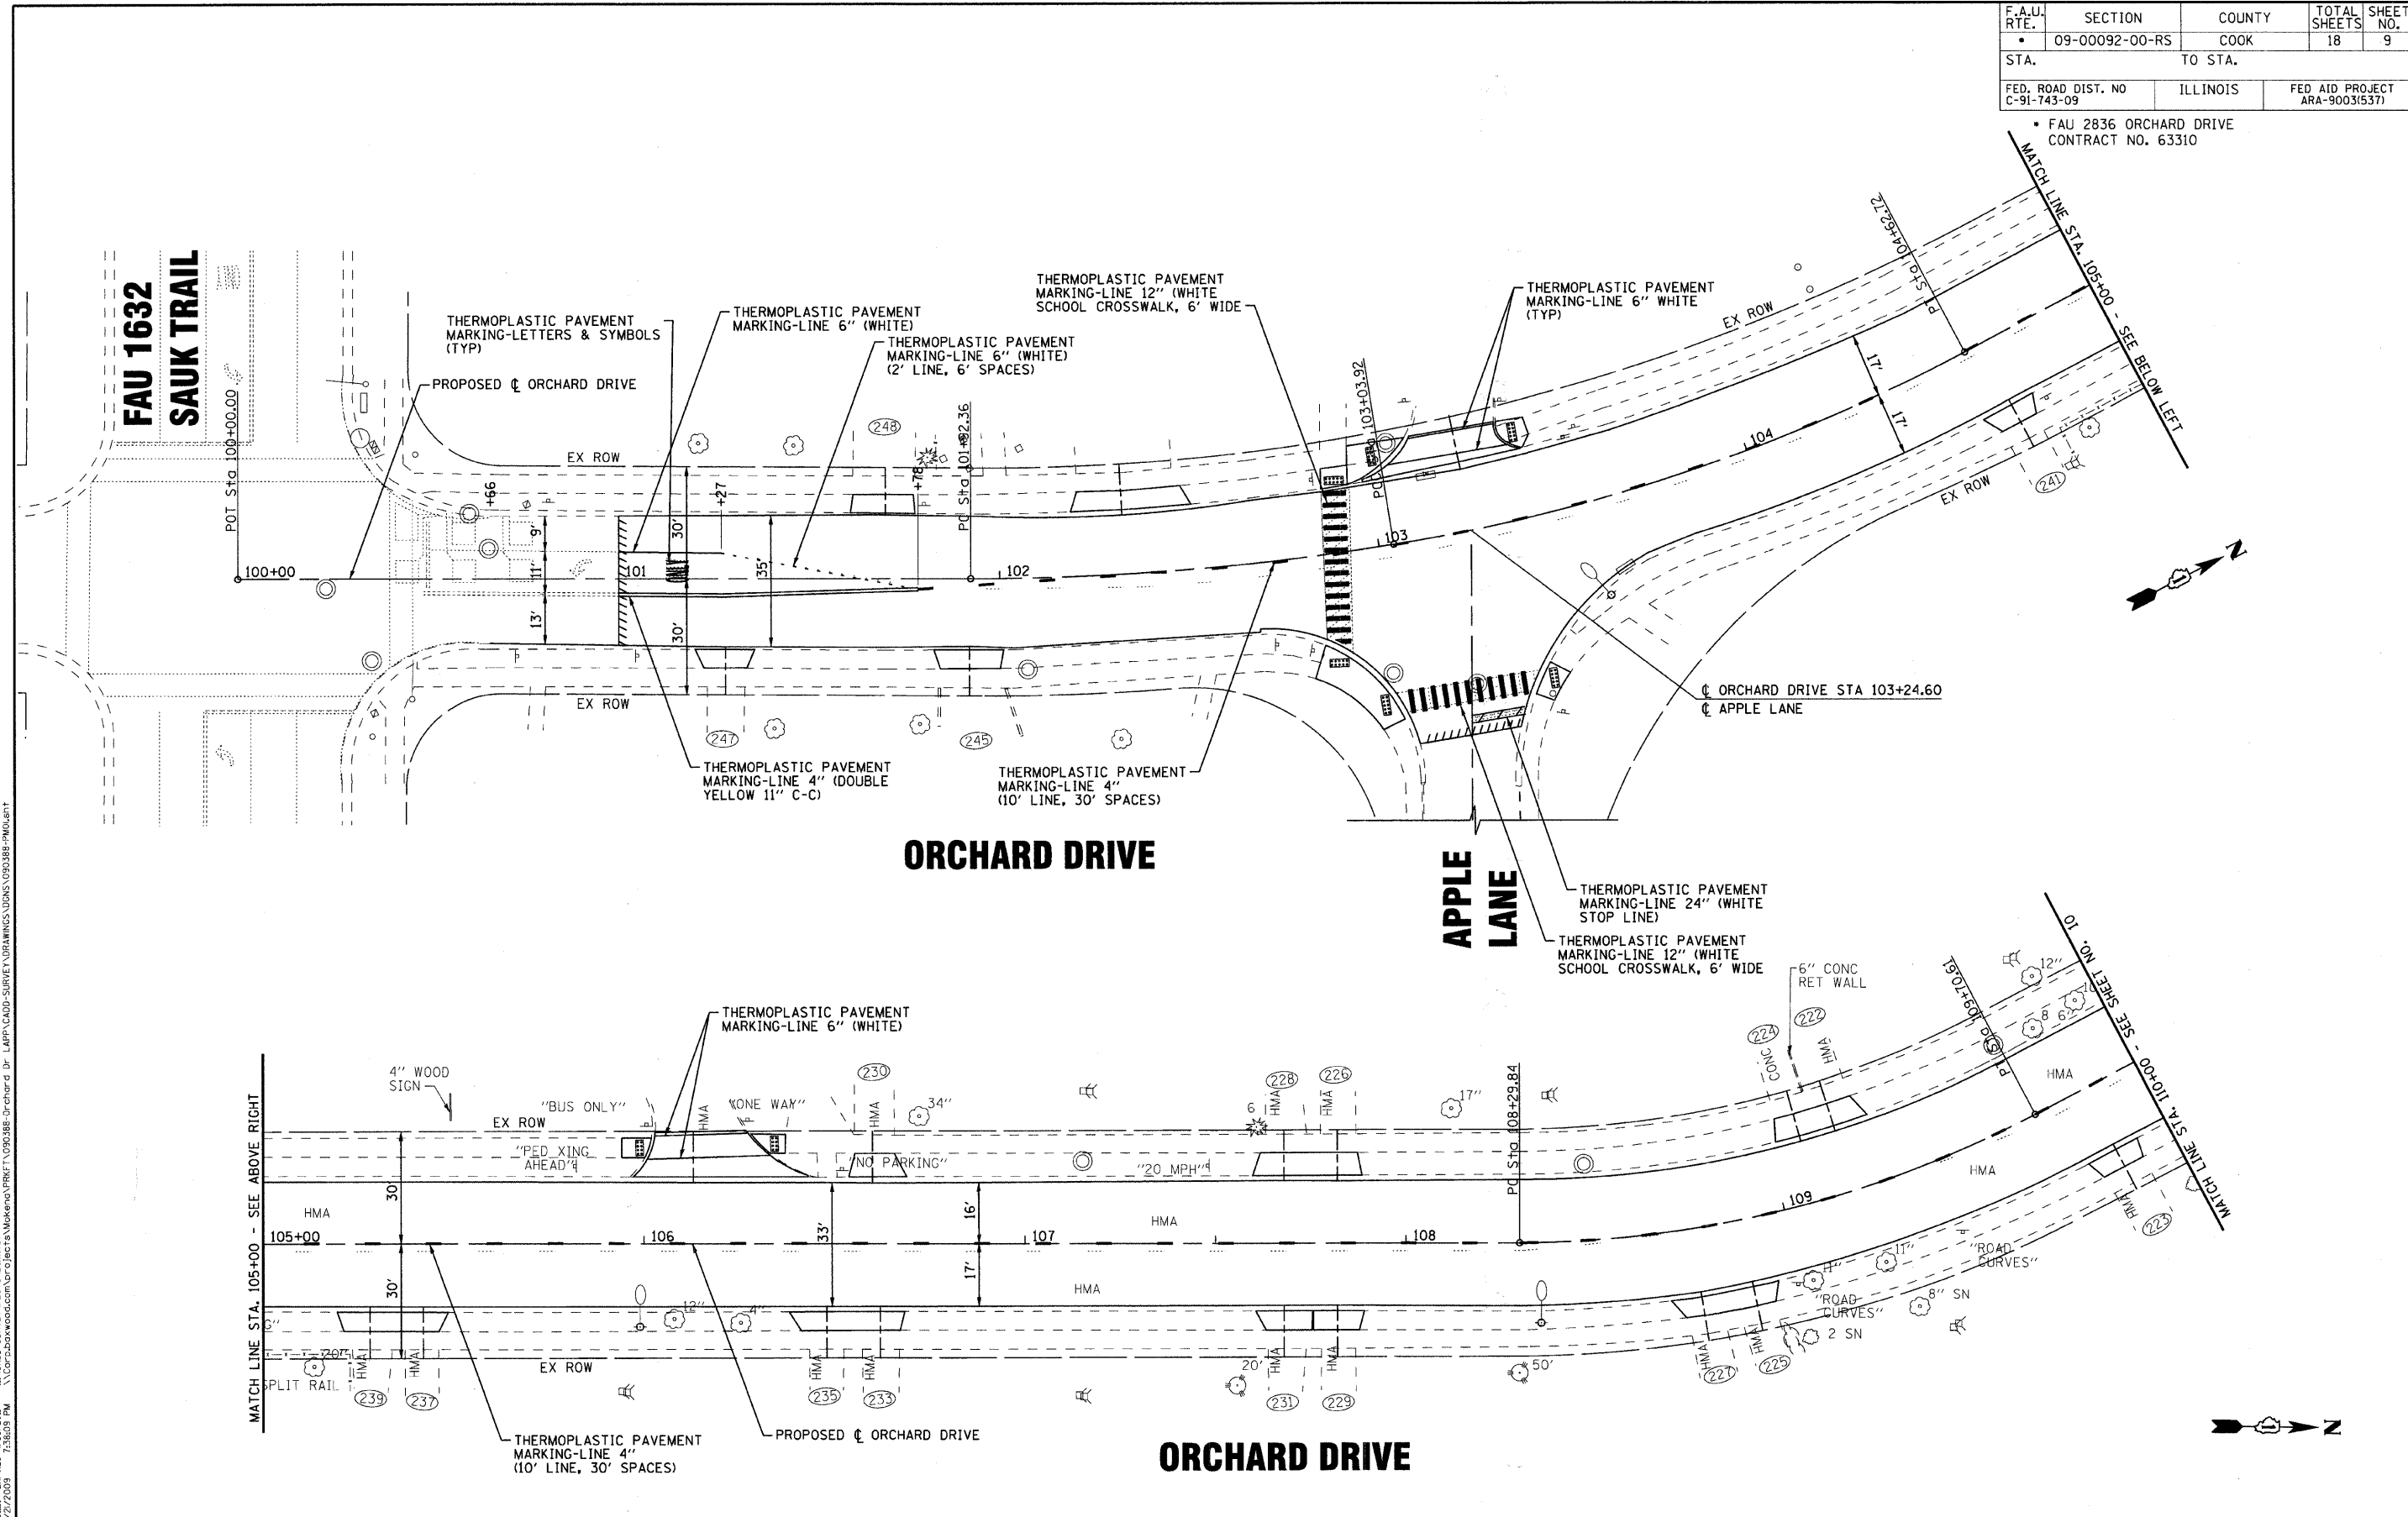

COPYRIGHT © 2009 BY BAXTER & WOODMAN, INC.  
 STATE OF ILLINOIS - PROFESSIONAL DESIGN FIRM  
 4882000  
 10/22/2009 7:38:05 PM  
 \\C:\p2\2009\090388-Drchard Dr LAPP\CADD-SURVEY\DRAWINGS\090388-PM01.dwg



DESIGNED - JGH/CAC	REVISED - PER IDOT 10-06-09
DRAWN - BCD	REVISED -
CHECKED - NJP	REVISED -
DATE - 5-22-09	FILE - 090388-PM01.shx

**VILLAGE OF PARK FOREST, ILLINOIS**  
**FAU 2836 ORCHARD DRIVE LAPP RESURFACING**  
**SECTION 09-00092-00-RS**

**PAVEMENT MARKING PLAN**

SCALE: 1"=20'      STA. 100+00    TO STA. 110+00

F.A. RTE.	SECTION	COUNTY	TOTAL SHEETS	SHEET NO.
09-00092-00-RS		COOK	18	9
CONTRACT NO. 63310				
FED. ROAD DIST. NO.	ILLINOIS	FED. AID PROJECT		