



TOWNSHIP T 36 N


**VILLAGE OF DOLTON**

**LOCATION**

**JURISDICTION**

**SHEET NO.**

1	154TH STREET & GREENWOOD ROAD	IDOT/COOK	4-6
2	IL ROUTE 83 (SIBLEY BOULEVARD) & LASALLE ST / MARKHAM DR	IDOT	7-8
3	IL ROUTE 83 (SIBLEY BOULEVARD) & CHICAGO ROAD	IDOT	9-10
4	IL ROUTE 83 (SIBLEY BOULEVARD) & COTTAGE GROVE AVENUE	IDOT	11-13
5	IL ROUTE 83 (SIBLEY BOULEVARD) & GREENWOOD ROAD	IDOT	15-17
6	IL ROUTE 83 (SIBLEY BOULEVARD) & WOODLAWN AVENUE	IDOT	19-21
7	IL ROUTE 83 (SIBLEY BOULEVARD) & MICHIGAN CITY ROAD	IDOT	22-24
8	MICHIGAN CITY ROAD & WOODLAWN AVENUE	IDOT	25-26
9	CHICAGO ROAD & 142ND STREET	IDOT	27-28
10	LINCOLN AVENUE & 142ND STREET	IDOT	29-31
11	MAIN STREET / 142ND STREET & COTTAGE GROVE AVENUE	IDOT/COOK	32-33
12	142ND STREET & WOODLAWN AVENUE	IDOT/COOK	34-36
13	142ND STREET & INDIANA AVENUE	IDOT	37-38

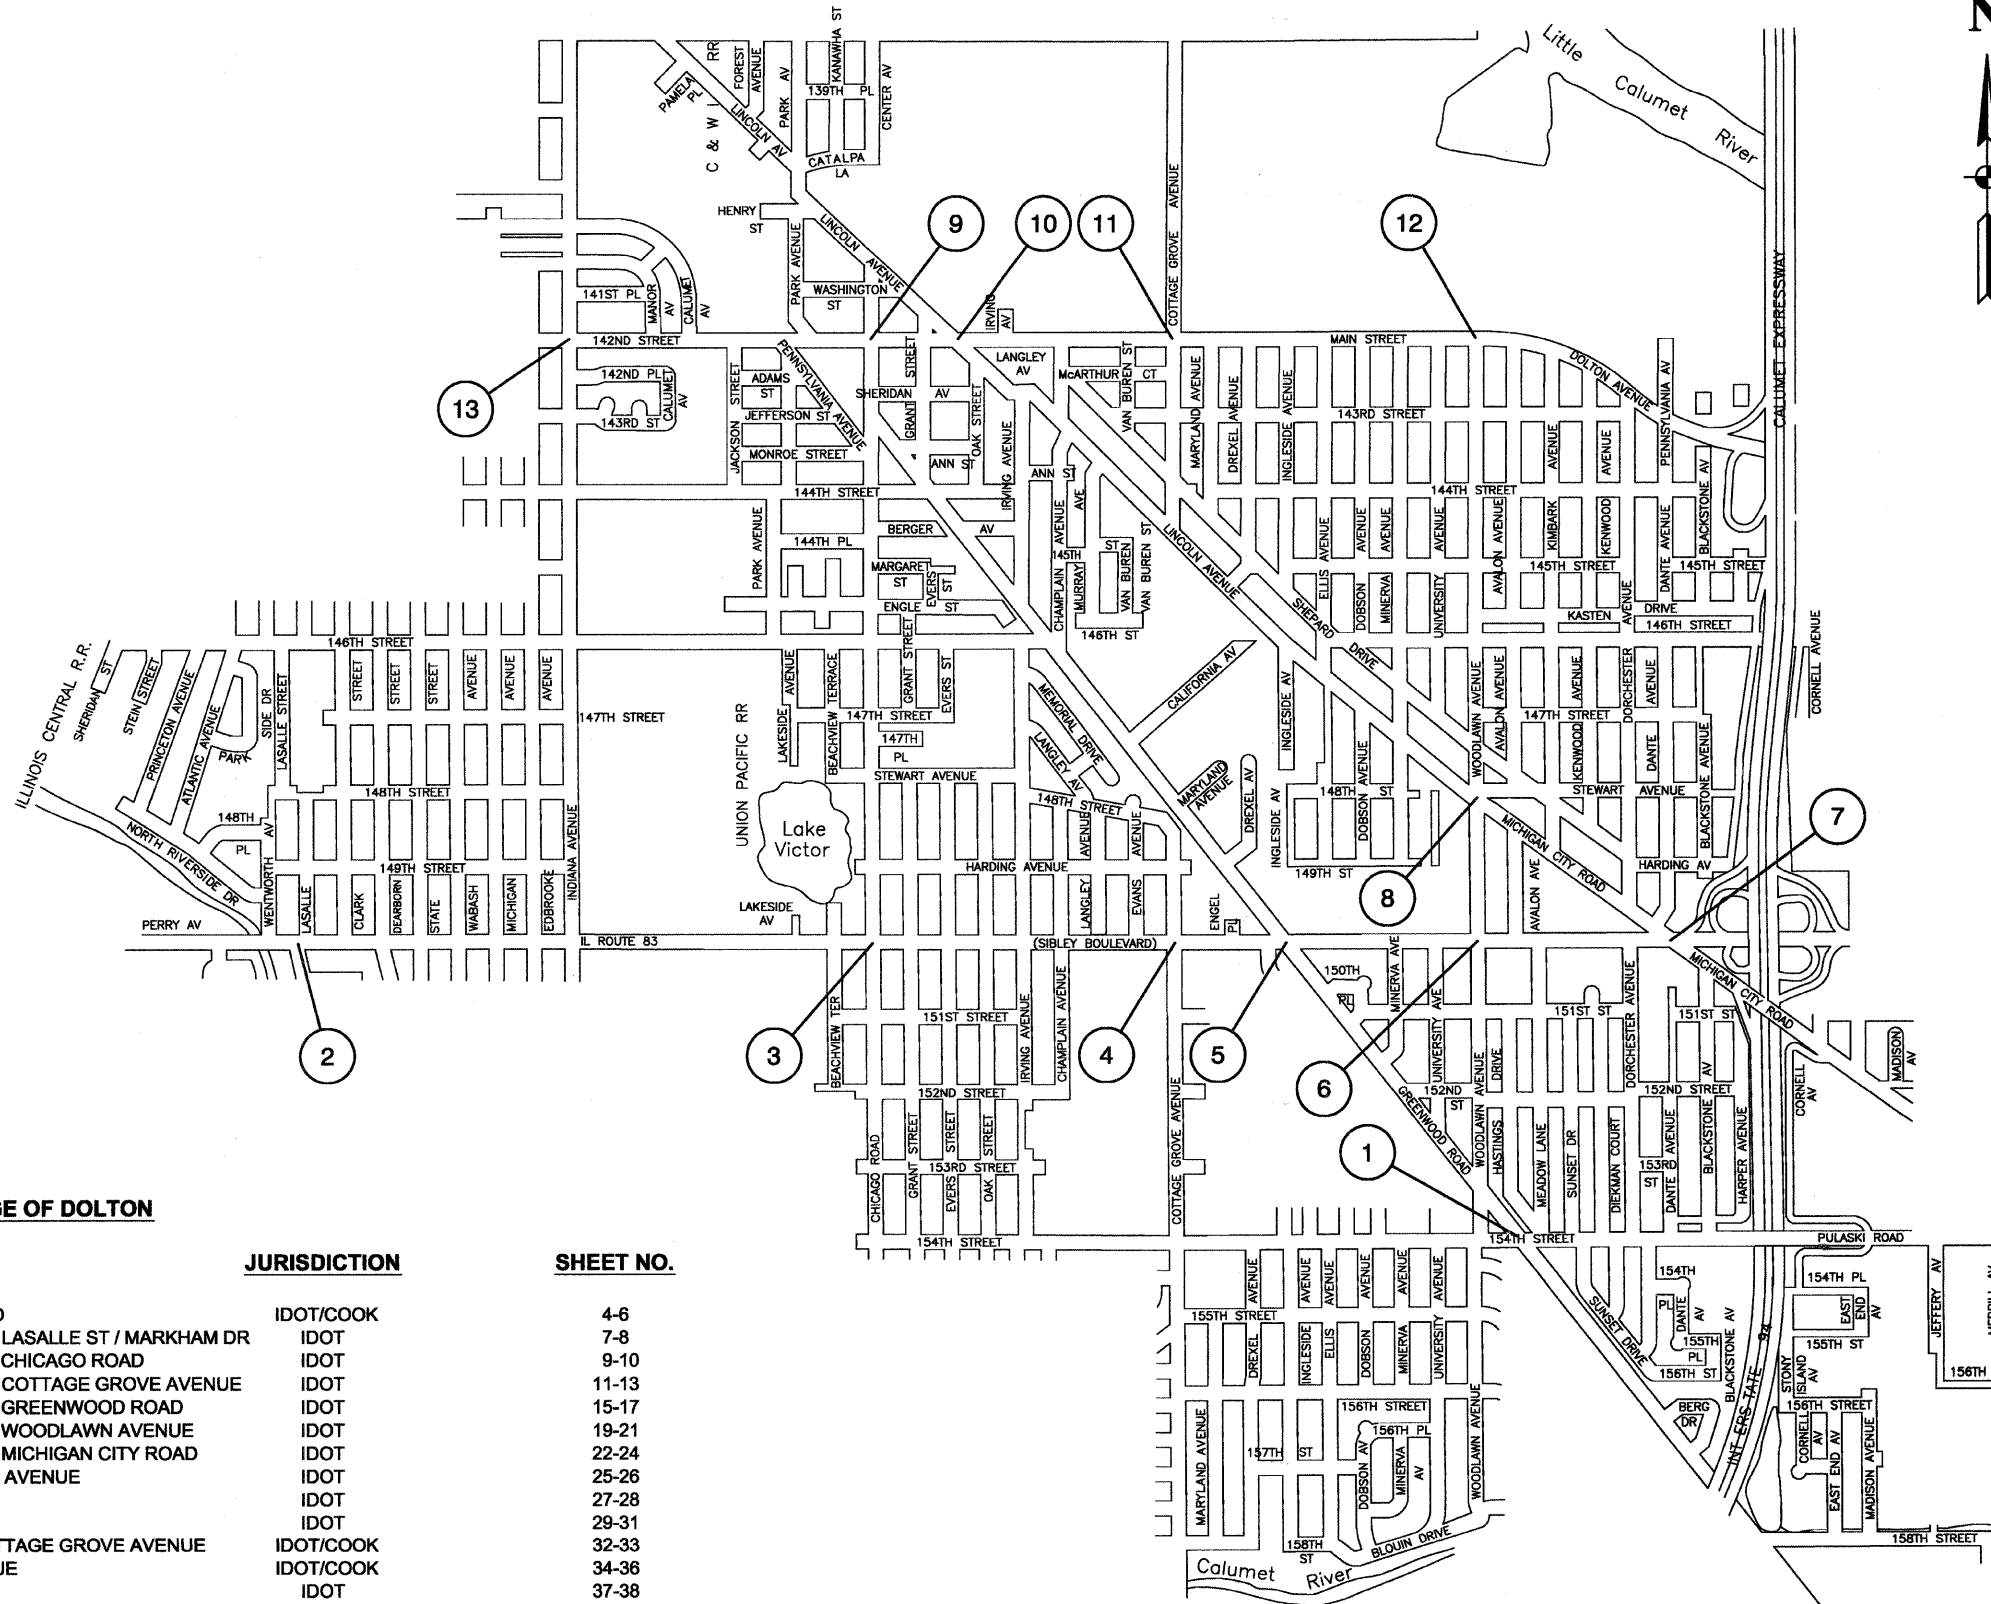

FILE NAME = 08324-LCTN-01 - IDOT P01

USER NAME =

DESIGNED -- MRS

REVISD --

CHECKED -- PKB

REVISD --

PLOT SCALE =

DRAWN -- PS

REVISD --

PLOT DATE = 10-13-09

CHECKED -- AG

REVISD --

**STATE OF ILLINOIS  
DEPARTMENT OF TRANSPORTATION**

**PROPOSED EMERGENCY VEHICLE PREEMPTION  
LOCATION MAP  
VILLAGE OF DOLTON, ILLINOIS**

SCALE: SHEET NO. 2 OF 43 SHEETS STA. TO STA.

F.A.U. RTE.	SECTION	COUNTY	TOTAL SHEETS	SHEET NO.
	08-00114-00-TL	COOK	43	2
CONTRACT NO. 63317				
FED. ROAD DIST. NO. 1 ILLINOIS FED. AID PROJECT ARA-8003(336)				