


CONTROL CABINET LABEL:

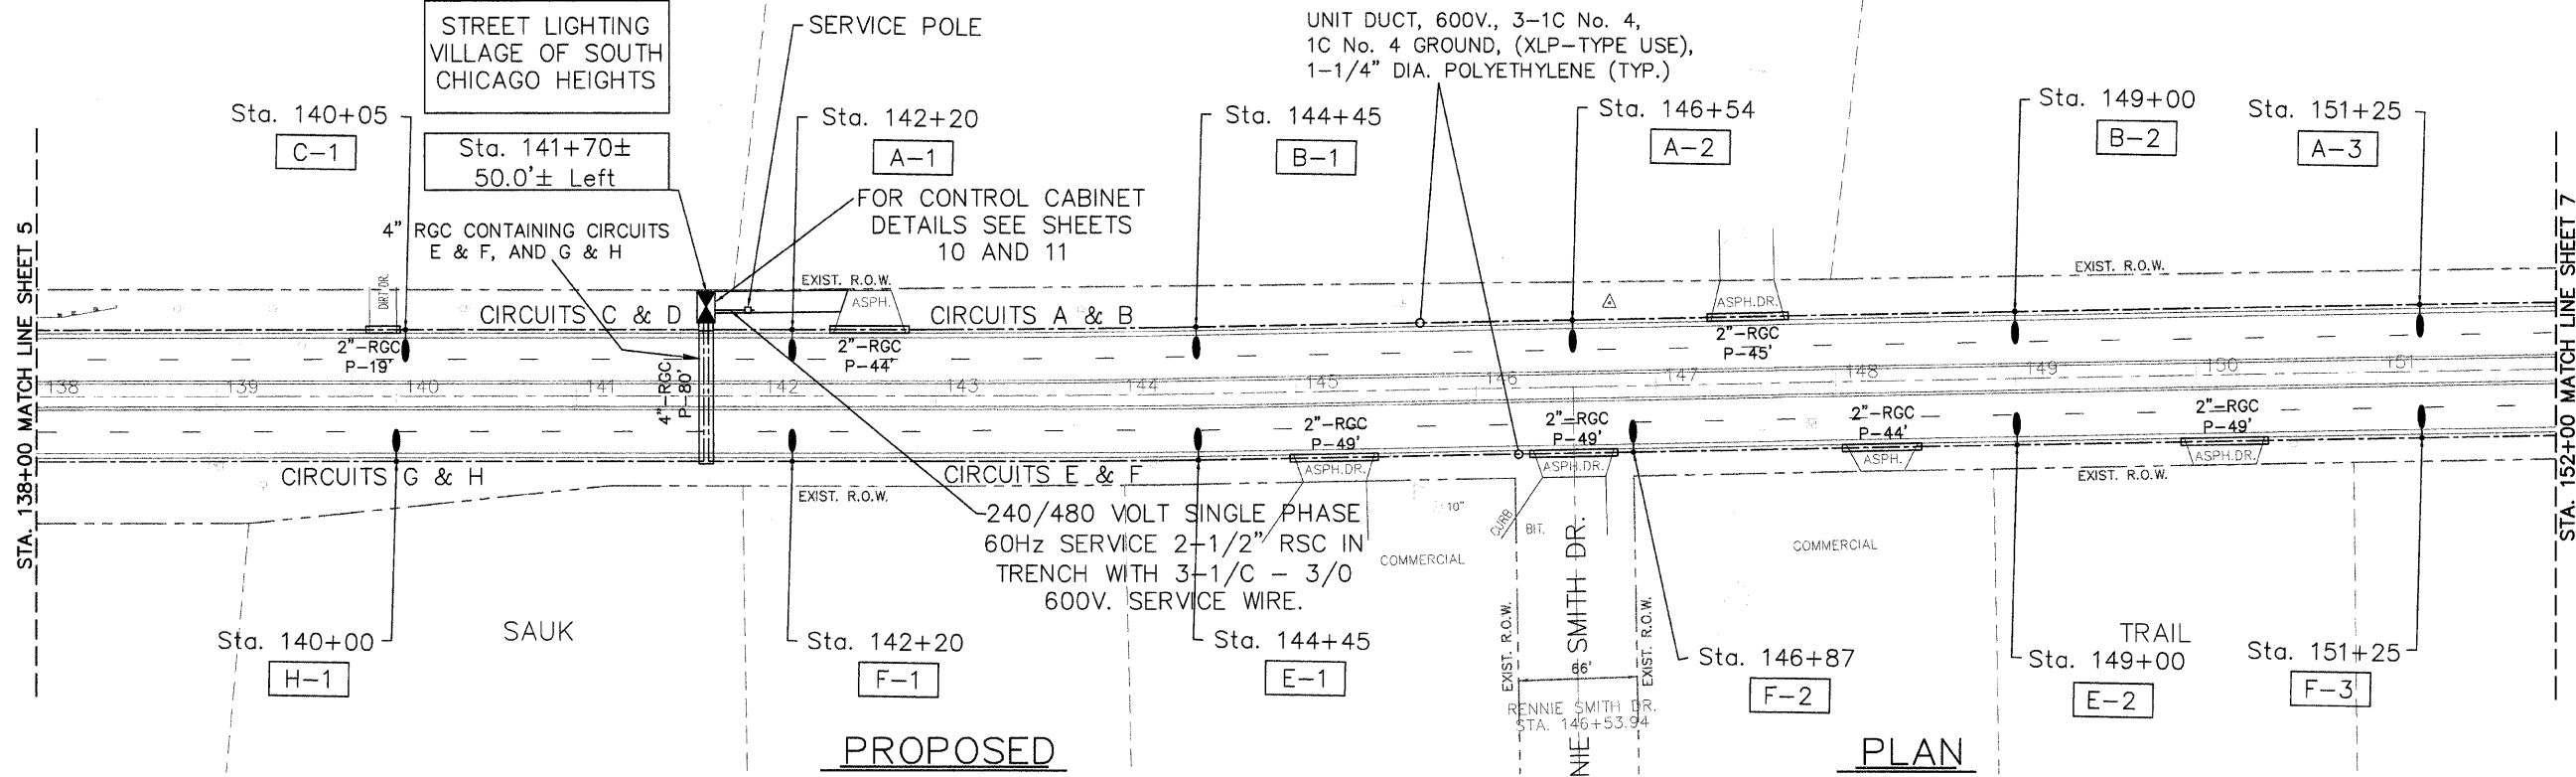

Joseph A. Schudt & Associates
 19350 S. HARLEM AVENUE FRANKFORT, IL 60423
 PHONE: 708-720-1000 FAX: 708-720-1065
 ILLINOIS REGISTERED DESIGN FIRM No. 184-001172
 CIVIL ENGINEERING LAND SURVEYING ENVIRONMENTAL LAND PLANNING GPS SERVICES

Village of South Chicago Heights
 Sauk Trail Lighting Project

FILE NAME =	USER NAME =	DESIGNED - S.M.H.	REVISED - 8-26-09	STATE OF ILLINOIS DEPARTMENT OF TRANSPORTATION	Plan Sheet Sta. 138+00 to 152+00	F.A.P. RTE.	SECTION	COUNTY	TOTAL SHEETS	SHEET NO.	
	PLOT SCALE =	DRAWN - J.A.R.	REVISED - 10-12-09			1632	09-00059-00-LT	COOK	15	6	
	PLOT DATE =	CHECKED - S.M.H.	REVISED - 11-12-09			CONTRACT No. 63327					
		DATE - 7-31-09	REVISED - 11-16-09			ILLINOIS FED. AID PROJECT AREA - 9003 (367)					