


TRAFFIC SIGNAL NOTES:

1. TRAFFIC CONTROL EQUIPMENT SHALL BE "ECONOLITE".
2. ALL TRAFFIC SIGNAL HEADS SHALL BE L.E.D. (LIGHT EMITTING DIODE).
3. RESTORATION OF WORK AREA: RESTORATION OF THE TRAFFIC SIGNAL WORK AREA SHALL BE INCIDENTAL TO THE RELATED PAY ITEM SUCH AS FOUNDATION, CONDUIT, HANDHOLE, TRENCH AND BACKFILL, ETC. AND NO EXTRA COMPENSATION SHALL BE ALLOWED. ALL ROADWAY SURFACES SUCH AS SHOULDERS, MEDIANS, SIDEWALKS PAVEMENT, ETC SHALL BE REPLACED IN KIND. ALL DAMAGE TO MOWED LAWNS SHALL BE REPLACED WITH AN APPROVED SOD AND ALL DAMAGE TO UNMOWED FIELDS SHALL BE SEEDED IN ACCORDANCE WITH STANDARD SPECIFICATIONS 252 AND 250 RESPECTIVELY.
4. THE EXACT LOCATION OF ALL UTILITIES SHALL BE FIELD VERIFIED BY THE CONTRACTOR BEFORE INSTALLATION OF ANY COMPONENTS OF THE TRAFFIC SIGNAL SYSTEM. FOR LOCATION OF UTILITIES CALL J.U.L.I.E. AT 1-800-892-0123.

F.A.U. RTE.	SECTION	COUNTY	TOTAL SHEETS	SHEET NO.
320	07-00138-26-TL	WILL	19	12
STA.	TO STA.			
FED. ROAD DIST. NO.	ILLINOIS	FED AID PROJECT		
C-91-405-06		CMM-9003(023)		

CONTRACT NO. 63329

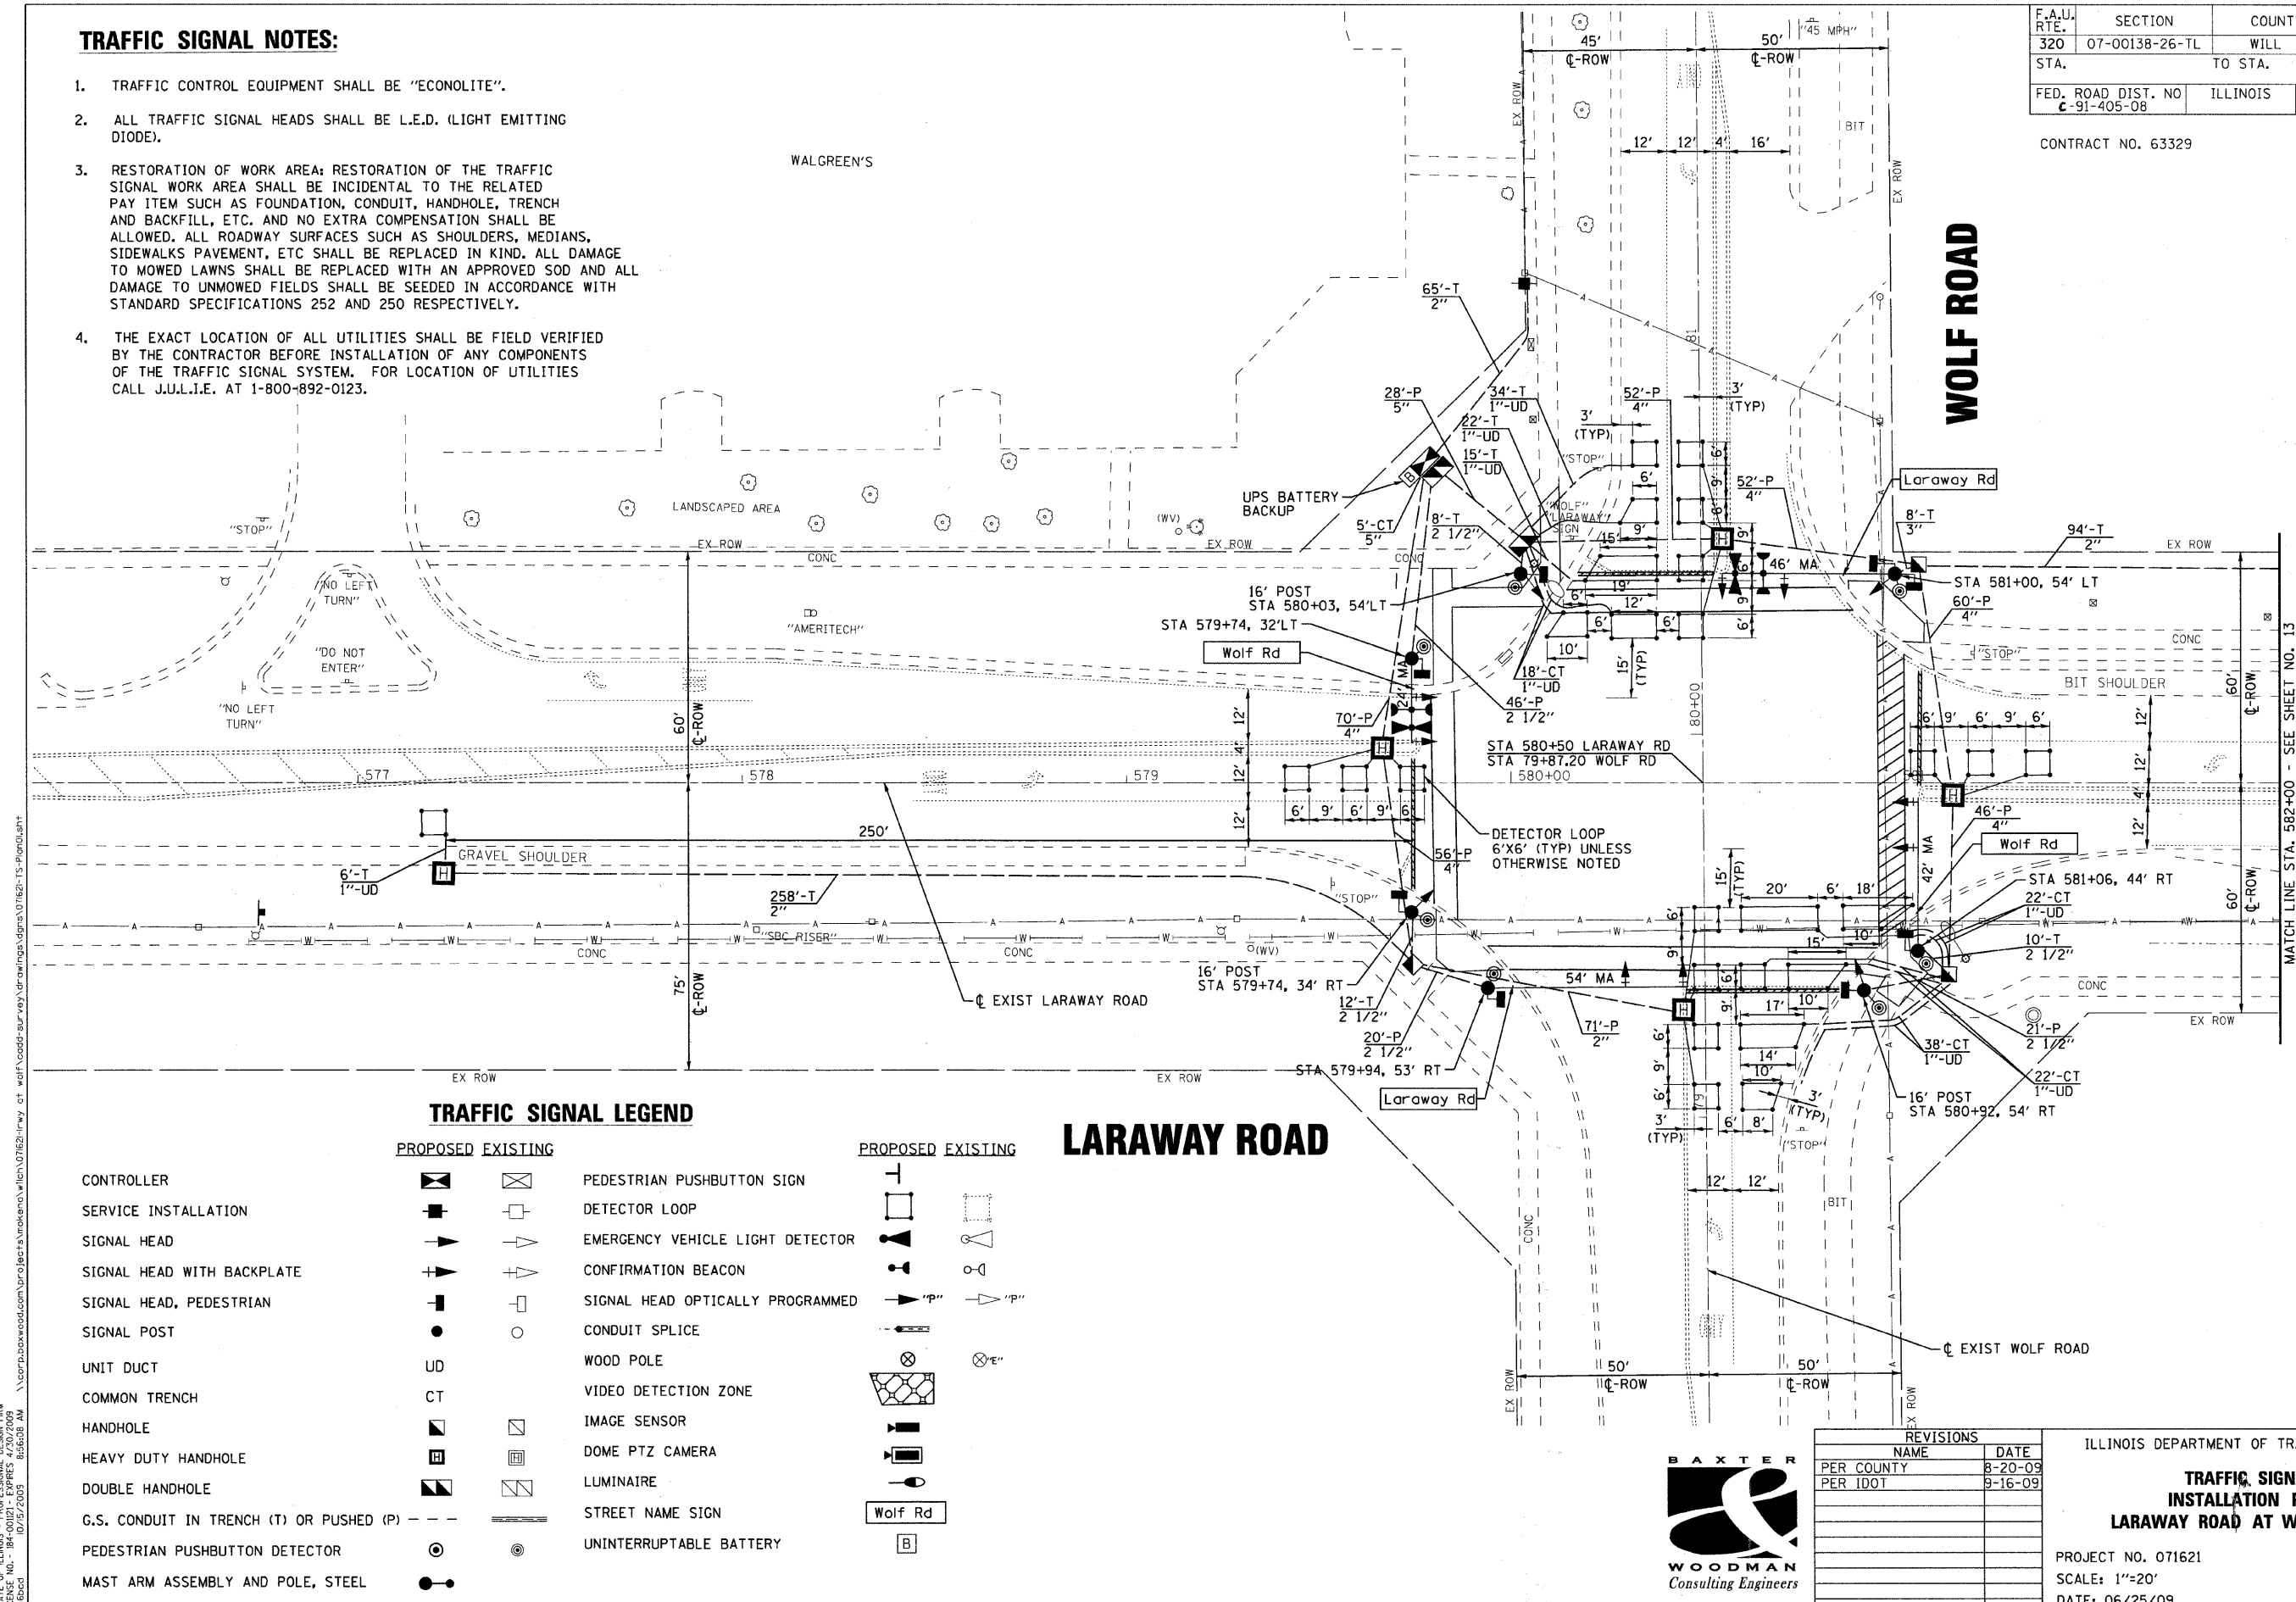

TRAFFIC SIGNAL LEGEND

PROPOSED		EXISTING				
				PEDESTRIAN PUSHBUTTON SIGN		
				EMERGENCY VEHICLE LIGHT DETECTOR		
				CONFIRMATION BEACON		
				SIGNAL HEAD OPTICALLY PROGRAMMED		
				CONDUIT SPLICE		
				WOOD POLE		
				VIDEO DETECTION ZONE		
				IMAGE SENSOR		
				DOME PTZ CAMERA		
				LUMINAIRE		
				STREET NAME SIGN		
				UNINTERRUPTABLE BATTERY		

LARAWAY ROAD

COPYRIGHT © 2008 BY BAXTER & WOODMAN, INC.
 STATE OF ILLINOIS - PROFESSIONAL DESIGN FIRM
 PROJECT NO. 07-00138-26-TL
 10/15/2009 8:56:08 AM
 \\corp\baowood.com\proj\07-00138-26-TL\Drawings\Drawings\07162-TS-Plan04.rvt



MATCH LINE STA. 582+00 - SEE SHEET NO. 13



REVISIONS	DATE
PER COUNTY	8-20-09
PER IDOT	9-16-09

ILLINOIS DEPARTMENT OF TRANSPORTATION
**TRAFFIC SIGNAL
 INSTALLATION PLAN
 LARAWAY ROAD AT WOLF ROAD**
 PROJECT NO. 071621 DESIGNED BY: RWL
 SCALE: 1"=20' DRAWN BY: BCD
 DATE: 06/25/09 CHECKED BY: NJP