



CH 23 GARY AVENUE  
JEWELL ROAD TO JEROME AVENUE  
STA. 127+32 TO STA. 145+20  
EXISTING TYPICAL SECTION

\* SECTION VARIES FROM HMA SHOULDER TO CURB AND GUTTER TYPE B-6.18

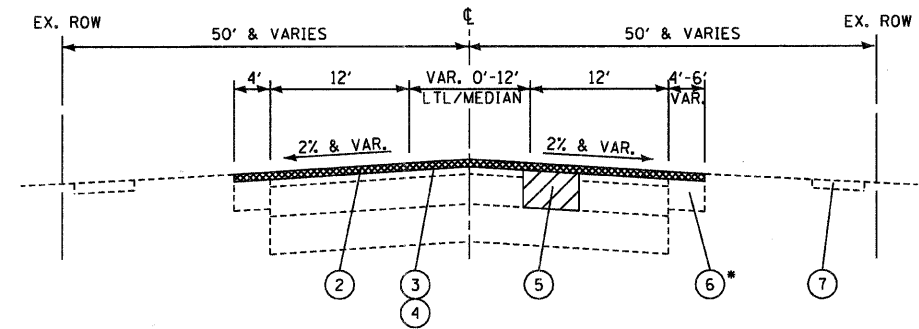


CH 23 GARY AVENUE  
JEWELL ROAD TO JEROME AVENUE  
STA. 127+32 TO STA. 144+41  
PROPOSED TYPICAL SECTION

\* SECTION VARIES FROM HMA SHOULDER TO CURB AND GUTTER TYPE B-6.18

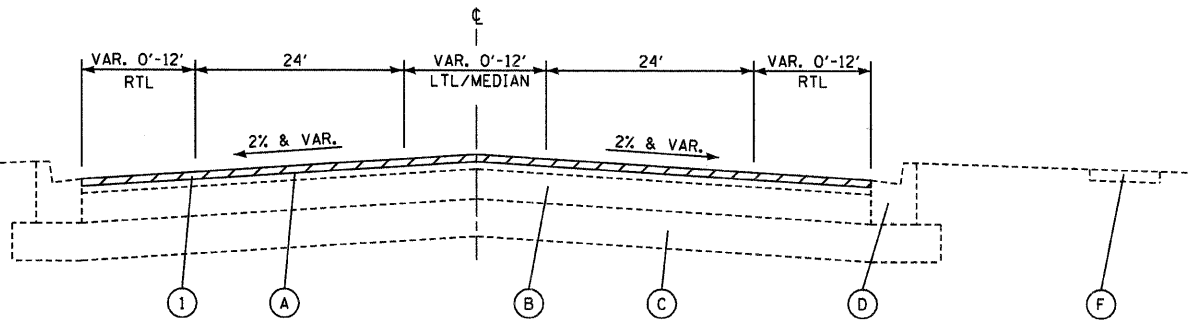

CH 23 GARY AVENUE  
JEROME AVENUE TO ST. CHARLES ROAD (SOUTH)  
STA. 145+20 TO 199+47  
EXISTING TYPICAL SECTION

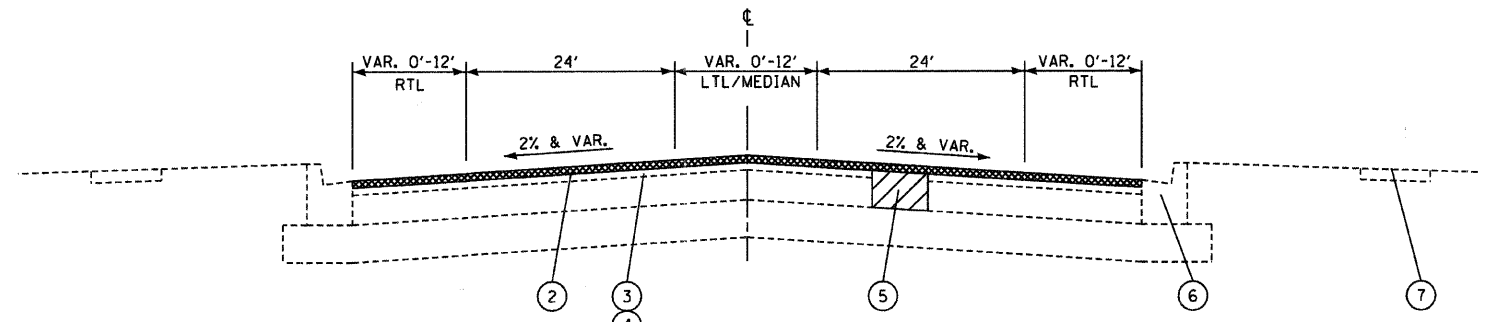

CH 23 GARY AVENUE  
JEROME AVENUE TO ST. CHARLES ROAD (SOUTH)  
STA. 153+16 TO STA. 199+47  
PROPOSED TYPICAL SECTION

**LEGEND**

- |                                                        |                                                                                   |
|--------------------------------------------------------|-----------------------------------------------------------------------------------|
| (A) EXISTING HMA BINDER & SURFACE (VARIES 3" TO 4")    | (1) HMA SURFACE REMOVAL, 1-1/2"                                                   |
| (B) EXISTING HMA OR P.C.C. BASE COURSE                 | (2) HMA SURFACE COURSE, MIX "D", N70, 1-1/2"                                      |
| (C) EXISTING AGGREGATE SUBGRADE                        | (3) BITUMINOUS MATERIALS (PRIME COAT)                                             |
| (D) EXISTING COMB. CONCRETE CURB & GUTTER, TYPE B-6.18 | (4) AGGREGATE (PRIME COAT)                                                        |
| (E) EXISTING HMA SHOULDER                              | (5) PATCH (AS DIRECTED BY THE ENGINEER), 11" - SEE NOTE 2                         |
| (F) EXISTING SIDEWALK- VARIOUS LOCATIONS               | (6) COMB. CONC. CURB & GUTTER REMOVAL & REPLACEMENT (AS DIRECTED BY THE ENGINEER) |
|                                                        | (7) SIDEWALK REMOVAL & REPLACEMENT (AS DIRECTED BY THE ENGINEER)                  |

**NOTE:**

- 1 LEVELING BINDER (MIN. 3/4"), IF REQUIRED, SHALL BE LEVELING BINDER (MACHINE METHOD), N70, IL 9.5
- 2 EXISTING PAVEMENT SECTION DEPTH ESTIMATED PER GARY AVENUE RECORD DRAWINGS CONTRACT 60217. PATCH DEPTH ESTIMATED.

PRINTED DATE: 10/16/2009  
 PROJECT NO: 09-280  
 DRAWING NO: 63335  
 FILE: 06 Typical Sections 03  
 DATE: 06-25-09  
 ENGR: MR  
 TECH: DN  
 TECH: JJ  
 QAQC: JS

**ESI CONSULTANTS, LTD**  
 1379 N. MILL STREET, SUITE 100  
 NAPERVILLE, IL 60563  
 (630) 420-1700  
 WWW.ESiconsultants.com  
 ILLINOIS DEPARTMENT OF PROFESSIONAL REGULATION REGISTRATION #184-003865

**DUPAGE COUNTY DOT**  
 JACK T. KNUEPFER ADMIN BLDG.  
 421 N. COUNTY FARM ROAD  
 WHEATON, IL 60187

NO.	DATE	DESCRIPTION OF REVISIONS	NO.	DATE	DESCRIPTION OF REVISIONS

ESI PROJECT NO. 09-280  
 FILE: 06 Typical Sections 03  
 DATE: 06-25-09

ENGR: MR  
 TECH: DN  
 TECH: JJ  
 QAQC: JS

**DUPAGE LAPP PROJECT  
CONTRACT NO. 63335**

**TYPICAL SECTIONS  
GARY AVENUE- JEWELL RD TO ST. CHARLES RD (SOUTH)**