
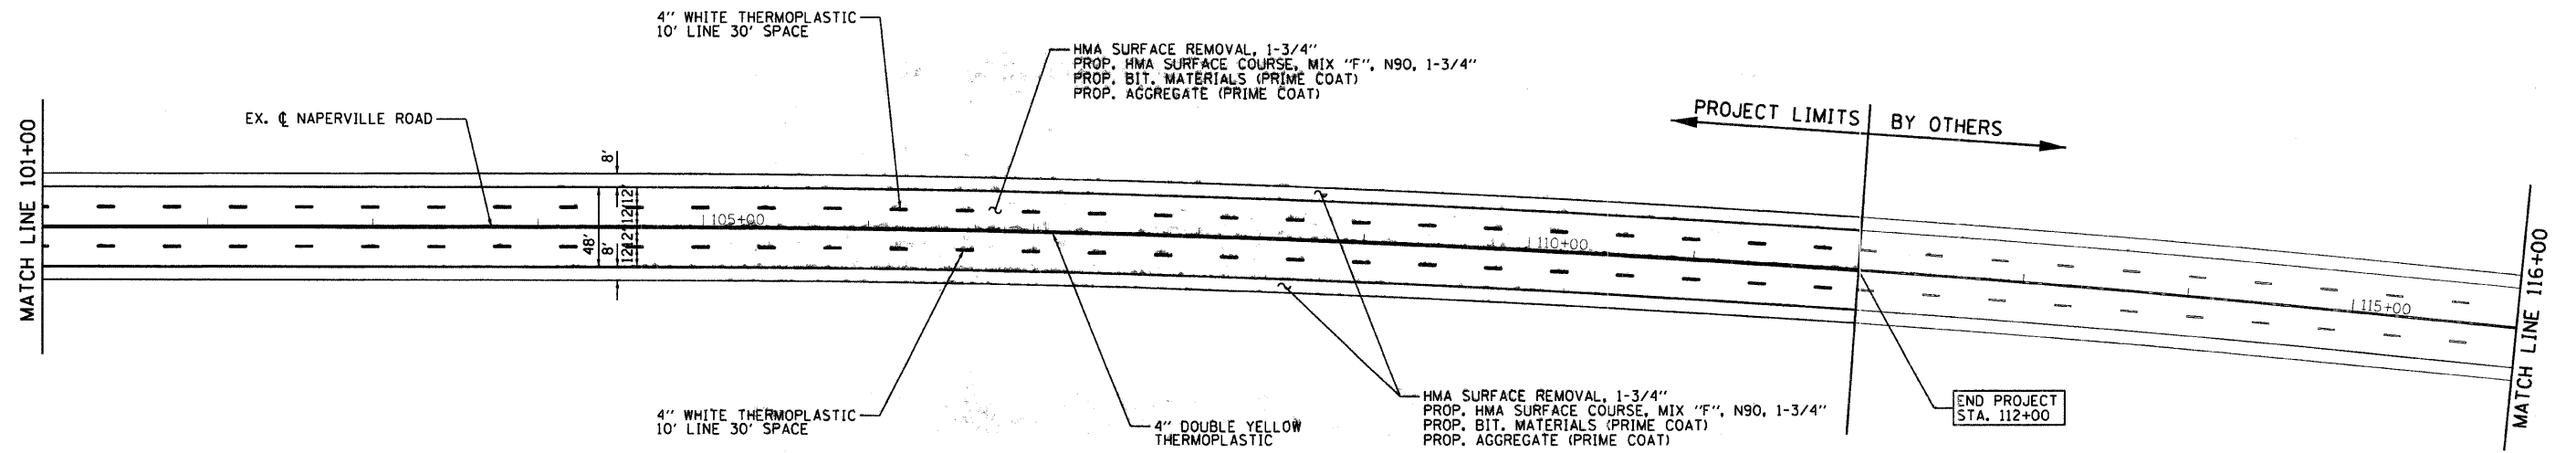


NOTES:

1. RECESSED REFLECTIVE PAVEMENT MARKERS SHALL BE PLACED IN THROUGH LANES, ALONG FLUSH MEDIAN NOSES, AND THE TURN LANE STORAGE BAY PER IDOT STD. 781001-02 AND DUPAGE COUNTY STANDARDS.
2. RE-ESTABLISHING EXISTING PAINTED AREAS, SUCH AS MEDIAN NOSES, SHALL BE PAID FOR AS THERMOPLASTIC PAVEMENT MARKINGS, LETTERS AND SYMBOLS AND PERFORMED AS DIRECTED BY THE ENGINEER.
3. BARRICADES OR TEMPORARY RAMPS TO BE USED BY THE CONTRACTOR AROUND UTILITY ADJUSTMENTS AS DIRECTED BY THE ENGINEER. COST INCIDENTAL TO HMA SURFACE REMOVAL.
4. THE CONTRACTOR SHALL REPLACE DETECTOR LOOPS AS DIRECTED BY THE ENGINEER.

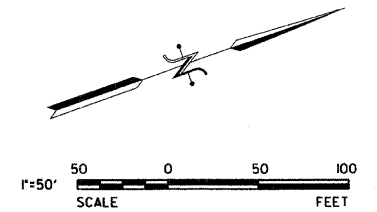

PRINTED DATE: 07/16/2009
 PROJECT: DUPAGE COUNTY, ILLINOIS
 DRAWING NO.: 14

ESI CONSULTANTS, LTD
 1379 N. MILL STREET, SUITE 100
 NAPERVILLE, IL 60563
 (630) 420-1700
 WWW.ESICONSULTANTS.LTD.COM
 ILLINOIS DEPARTMENT OF PROFESSIONAL REGULATION REGISTRATION #184-003865

DUPAGE COUNTY DOT
 JACK T. KNUEPFER ADMIN BLDG.
 421 N. COUNTY FARM ROAD
 WHEATON, IL 60187

NO.	DATE	DESCRIPTION OF REVISIONS	NO.	DATE	DESCRIPTION OF REVISIONS

ESI PROJECT NO. 09-280	ENGR: MR
FILE: 14 Naper South 02	TECH: DN
DATE: 06-25-09	TECH: JJ
	QAQC: JS

**DUPAGE LAPP PROJECT
 CONTRACT NO. 63335**

**NAPERVILLE ROAD
 LUCENT LANE TO IL 56**

DRAWING NO.
14