


- NOTES:**
1. RECESSED REFLECTIVE PAVEMENT MARKERS SHALL BE PLACED IN THROUGH LANES, ALONG FLUSH MEDIAN LINES AND THE TURN LANE STORAGE BAY PER IDOT STD. 781001-02 AND DUPAGE COUNTY STANDARDS.
  2. RE-ESTABLISHING EXISTING PAINTED AREAS, SUCH AS MEDIAN NOSES, SHALL BE PAID FOR AS THERMOPLASTIC PAVEMENT MARKINGS, LETTERS AND SYMBOLS AND PERFORMED AS DIRECTED BY THE ENGINEER
  3. THE CONTRACTOR SHALL REPLACE DETECTOR LOOPS AS DIRECTED BY THE ENGINEER.

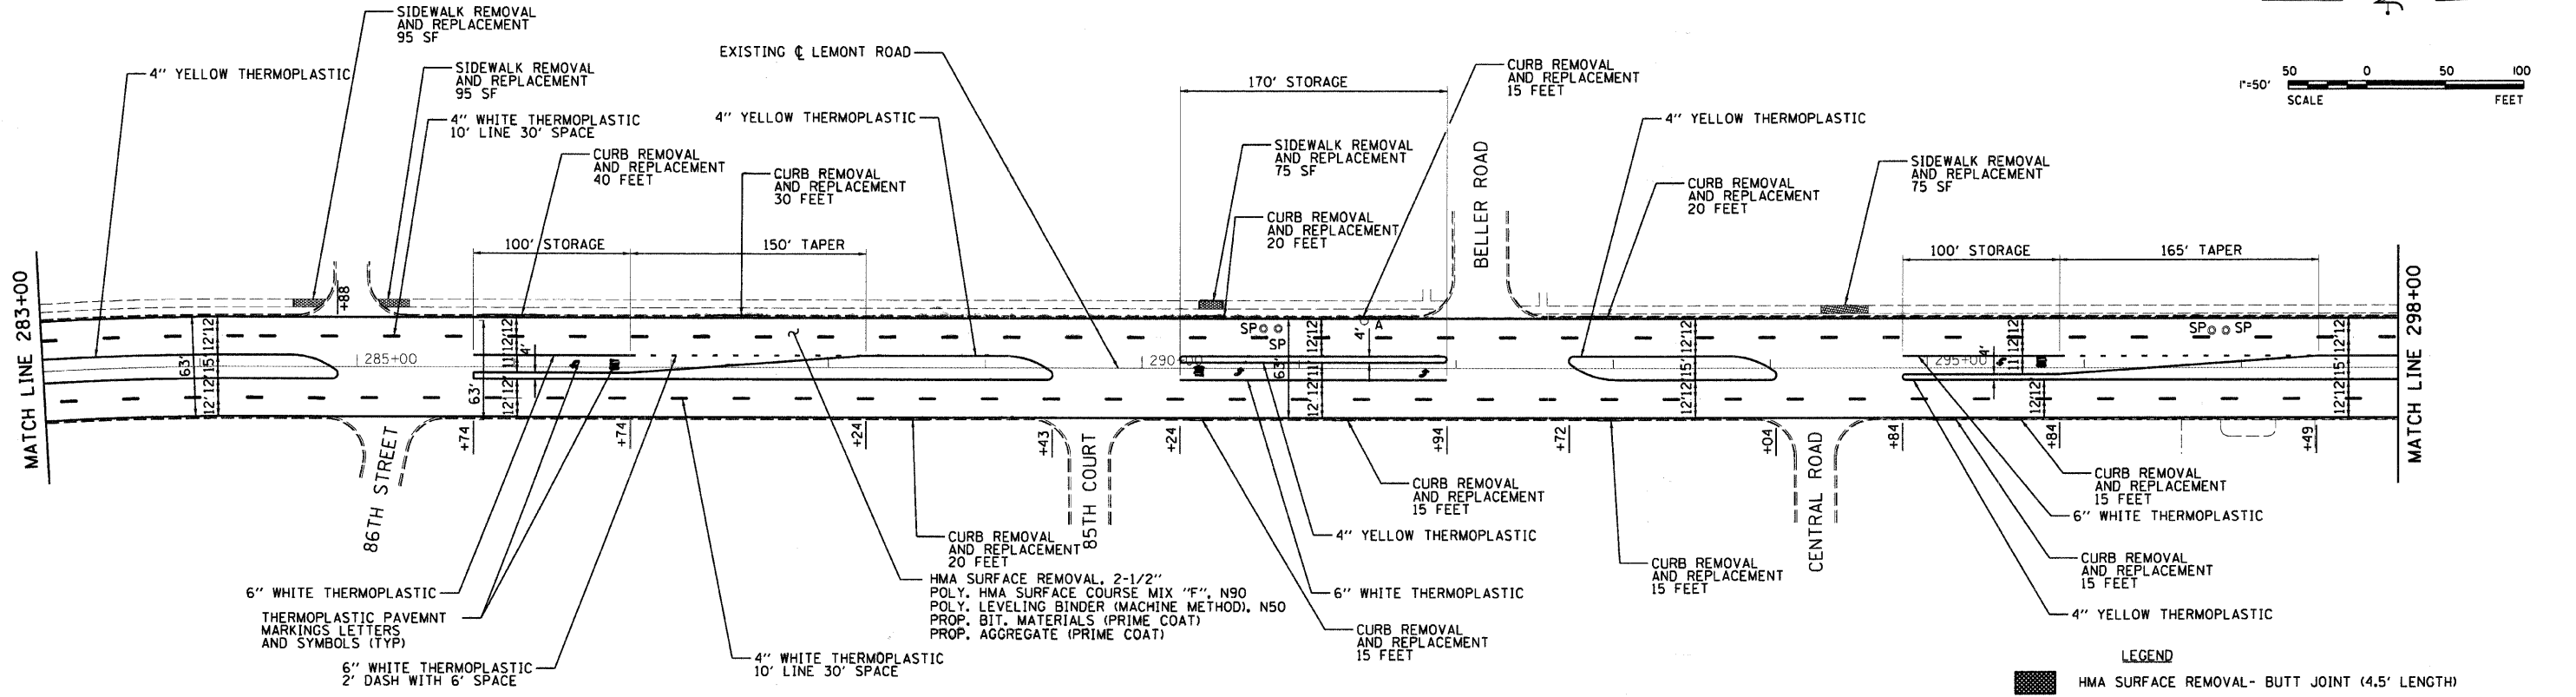

**LEGEND**  
 HMA SURFACE REMOVAL- BUTT JOINT (4.5' LENGTH)

**ESI CONSULTANTS, LTD**  
 1978 N. MILL STREET, SUITE 100  
 NAPERVILLE, IL 60563  
 (630) 420-1700  
 WWW.ESICONSULTANTS.LTD.COM  
 ILLINOIS DEPARTMENT OF PROFESSIONAL REGULATION REGISTRATION #194-003688

DUPAGE COUNTY DOT  
 JACK T. KNUEPFER ADMIN BLDG.  
 421 N. COUNTY FARM ROAD  
 WHEATON, IL 60187

NO.	DATE	DESCRIPTION OF REVISIONS	NO.	DATE	DESCRIPTION OF REVISIONS

ESI PROJECT NO. 09-280  
 ENGR. MR  
 FILE: 18 Lemont Road 03  
 TECH: DN  
 DATE: 06-25-09  
 QAQC: JS

**DUPAGE LAPP PROJECT  
 CONTRACT NO. 63335**

**LEMONT ROAD  
 83RD STREET TO 97TH STREET**

DRAWING NO. **18**

PRINTED DATE: 10/16/2009  
 I:\Projects\63335\Drawings\contract\lapp\road\road\_03.dwg  
 user: jknuepfer  
 location: Lemont, IL  
 title: Lemont Road\_03.dwg