


MATCHLINE STA. 18+00
(SEE BELOW LEFT)

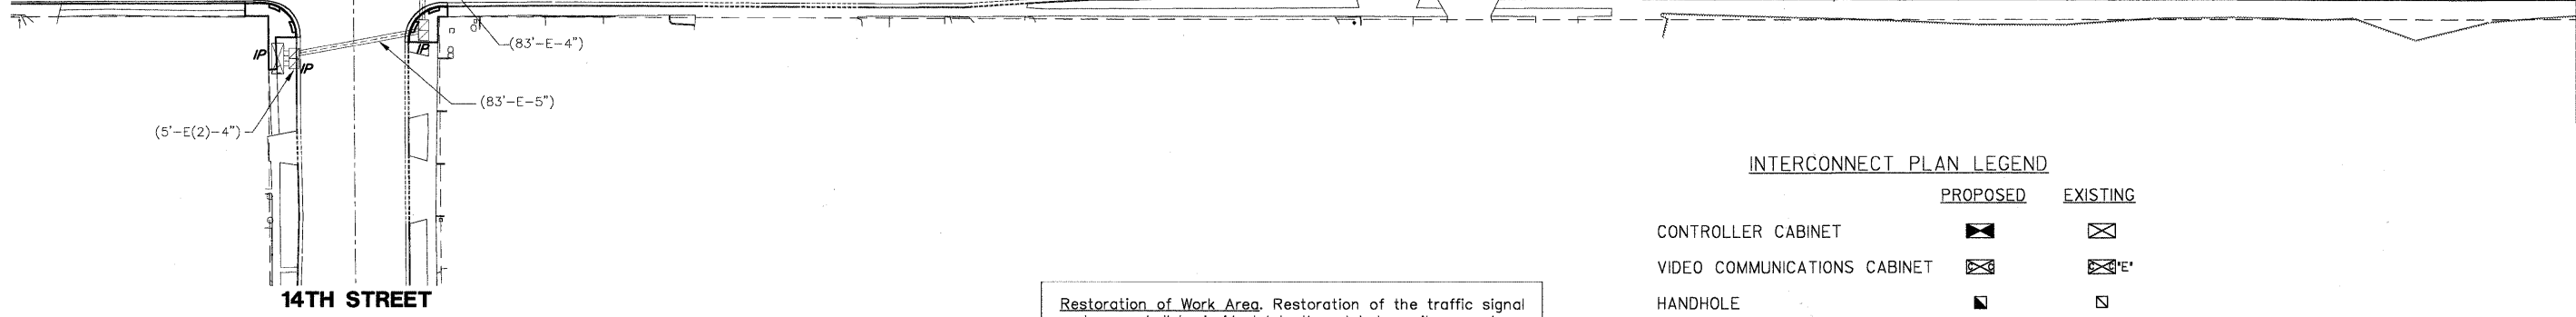

MATCHLINE STA. 18+00
(SEE ABOVE RIGHT)

MATCHLINE STA. 33+00
(SEE SHEET 58)

Restoration of Work Area. Restoration of the traffic signal work area shall be incidental to the related pay items such as foundation, conduit, handhole, trench and backfill, etc., and no extra compensation shall be allowed. All roadway surfaces such as shoulders, medians, sidewalks, pavement, etc. shall be replaced in kind. All damage to mowed lawns shall be replaced with an approved sod, and all damage to unmowed fields shall be seeded in accordance with Standard Specifications 252 and 250 respectively.

INTERCONNECT PLAN LEGEND

	PROPOSED	EXISTING
CONTROLLER CABINET		
VIDEO COMMUNICATIONS CABINET		
HANDHOLE		
DOUBLE HANDHOLE		
HEAVY-DUTY HANDHOLE		
G.S. CONDUIT IN TRENCH (T) OR PUSHED (P)		
DETECTOR LOOP		
SYSTEM	S	
INTERSECTION	IP	I
UNIT DUCT	UD	

FILE NAME = 4135.315-1R1.dwg

USER NAME = GHA
PLOT SCALE = 1" = .08'
PLOT DATE = 10/19/2009

DESIGNED - JRD
DRAWN - ZCW
CHECKED - DPB
DATE - 10/19/09

REVISED - 9/15/09 (LCDOT)
REVISED - 9/25/09 (IDOT)
REVISED - 10/19/09 (LCDOT)
REVISED -



INTERCONNECT PLAN (SHEET 1 OF 11)
LEWIS AVENUE FROM 14TH STREET TO YORK HOUSE ROAD
SCALE: 1"=50' SHEET NO. 57 OF 86 SHEETS STA. 3+00 TO STA. 33+00

F.A.P. RTE. 2730	SECTION 08-00259-00-TL	COUNTY LAKE	TOTAL SHEETS 86	SHEET NO. 57
CONTRACT # 63344			ILLINOIS FED. AID PROJECT	

GHA #4135.800