
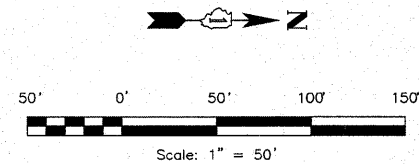


W:\3119-00 - Park Blvd Resurfacing\2009-PLANS\Draw\Lambert Road\3119-lambert.dwg, 10/15/2009 1:05:16 PM

BEGIN IMPROVEMENTS
STA 400+25

HOT MIX ASPHALT SURFACE REMOVAL 3" AND
POLYMERIZED LEVELING BINDER (MACHINE METHOD)
IL-4.75, N50, 1" AND HOT MIX ASPHALT SURFACE
COURSE, MIX D, N70, 2"
STA 400+25 TO STA 413+65

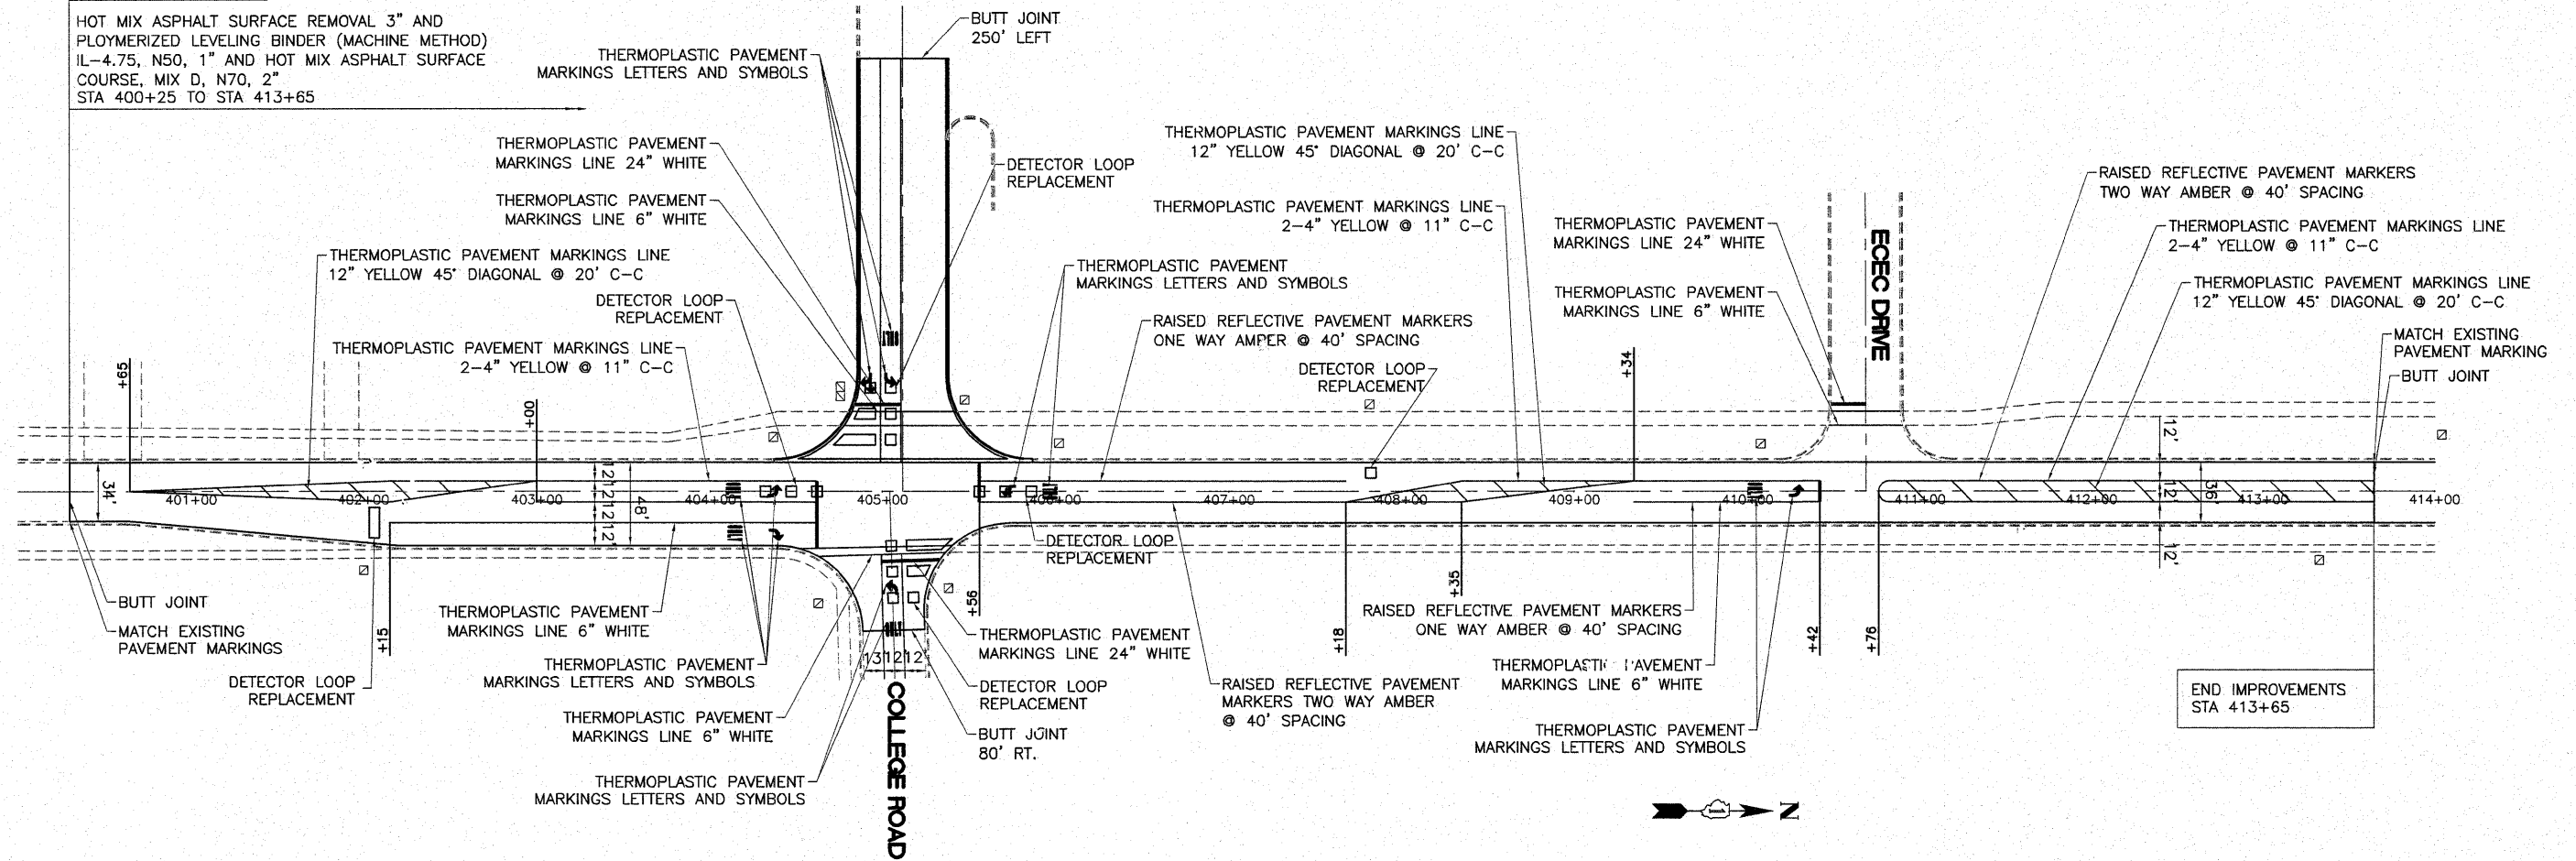

END IMPROVEMENTS
STA 413+65

FILE NAME =	USER NAME =	DESIGNED - SPF	REVISED -	STATE OF ILLINOIS DEPARTMENT OF TRANSPORTATION	LAMBERT ROAD PLAN			F.A.P. RTE.	SECTION	COUNTY	TOTAL SHEETS	SHEET NO.
		DRAWN - FJS	REVISED -		2580	09-00073-00-RS	DuPAGE	16	5			
		CHECKED - JMS	REVISED -		CONTRACT NO. 63346							
		DATE - 10/19/09	REVISED -		SCALE:	SHEET NO.	OF SHEETS	STA.	TO STA.	FED. ROAD DIST. NO.	ILLINOIS FED. AID PROJECT	