


SECTION	COUNTY	TOTAL SHEETS	SHEET NUMBER
09-00063-00-RS	DuPAGE	16	4

CONTRACT NO. 63347

LOCATION MAP


**END IMPROVEMENTS
STA. 179+97**

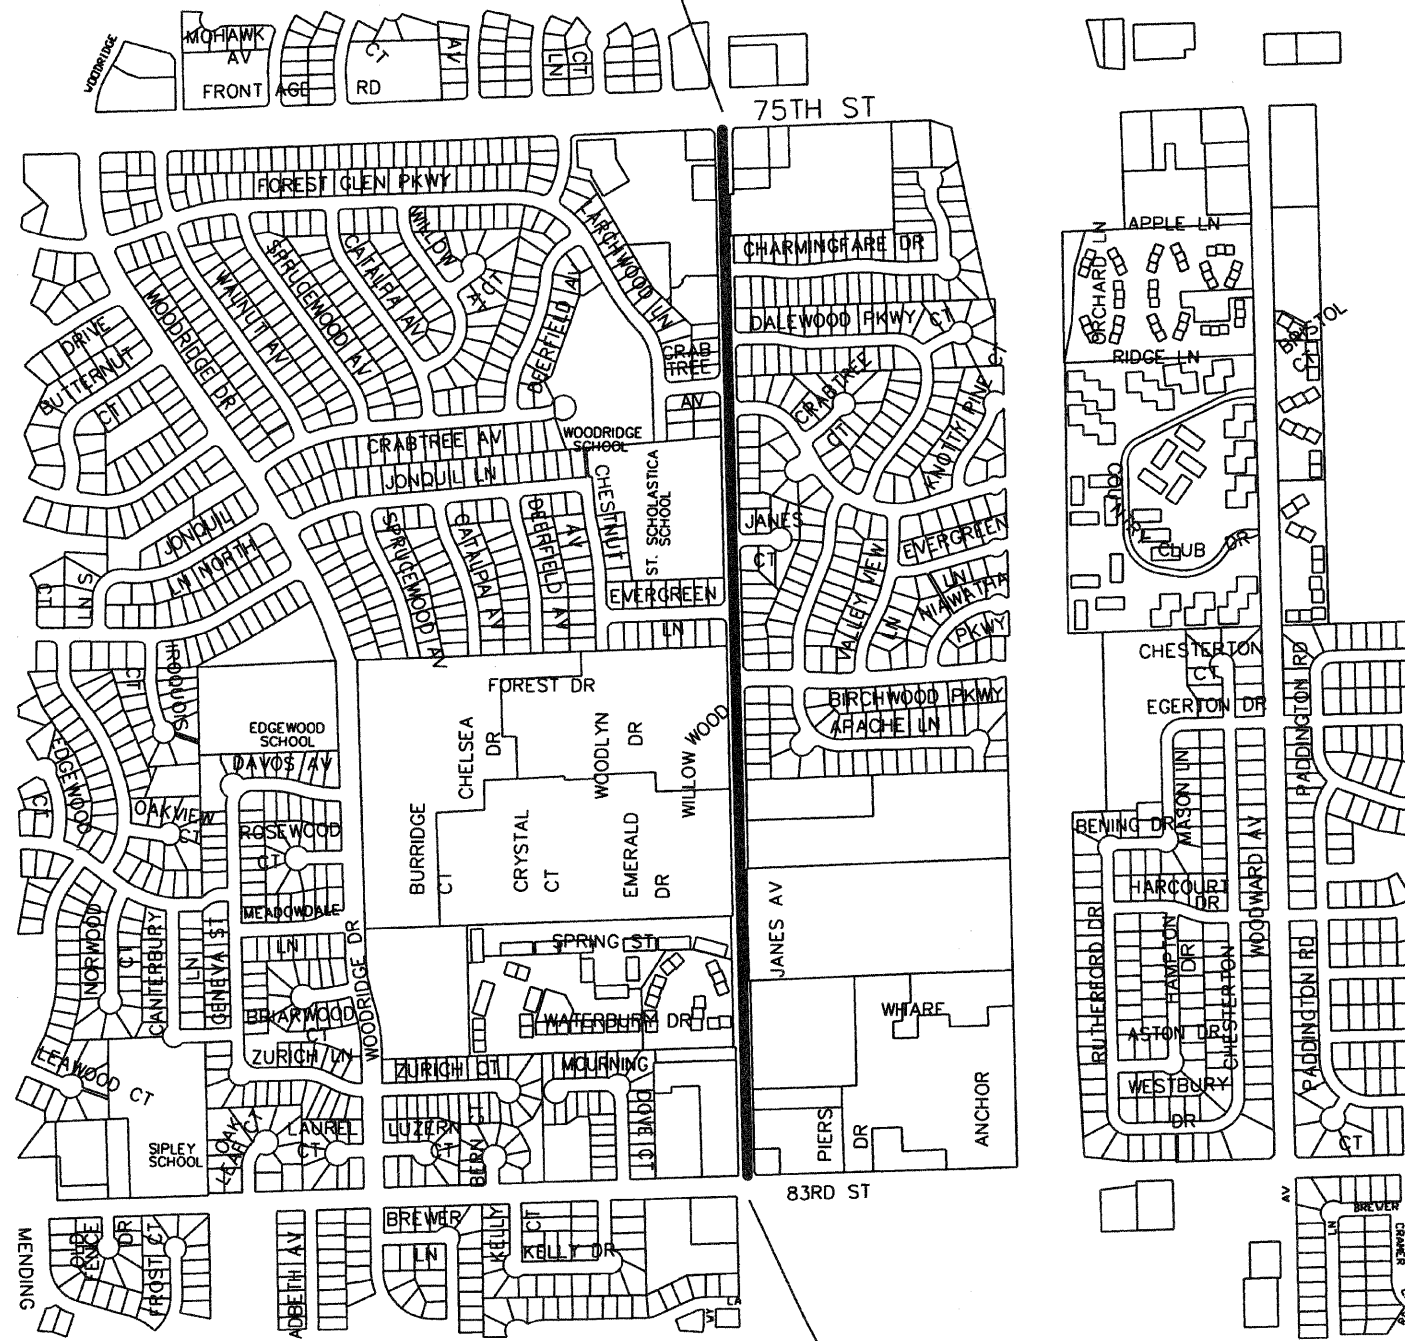

**BEGIN IMPROVEMENTS
STA. 127+68.5**

TERMINI DETAIL

MILL 2 3/4" OF THE EXISTING HMA AND REPLACE WITH 1" OF POLYMERIZED LEVELING BINDER, IL-4.75, N50 AND 1 3/4" OF HMA SURFACE COURSE MIX "D", N70 FROM STA. 127+68.5 TO STA. 179+97

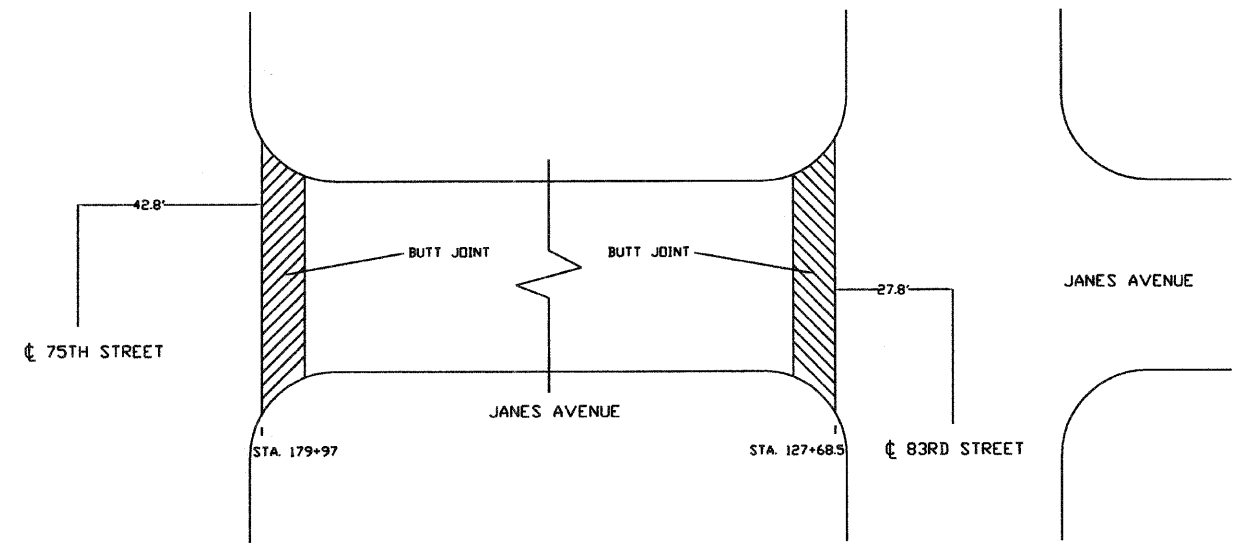

VILLAGE OF WOODRIDGE PUBLIC WORKS
 1 Plaza Drive, Woodridge IL 60517 (630) 719-4753

**JANES AVENUE
 REHABILITATION PROJECT**

LOCATION MAP AND TERMINI DETAIL

DRAWN BY: AF CHECKED BY: SM

MAPS ARE NOT TO SCALE