



SEE MATCHLINE SHEET 10, STA. 41+50

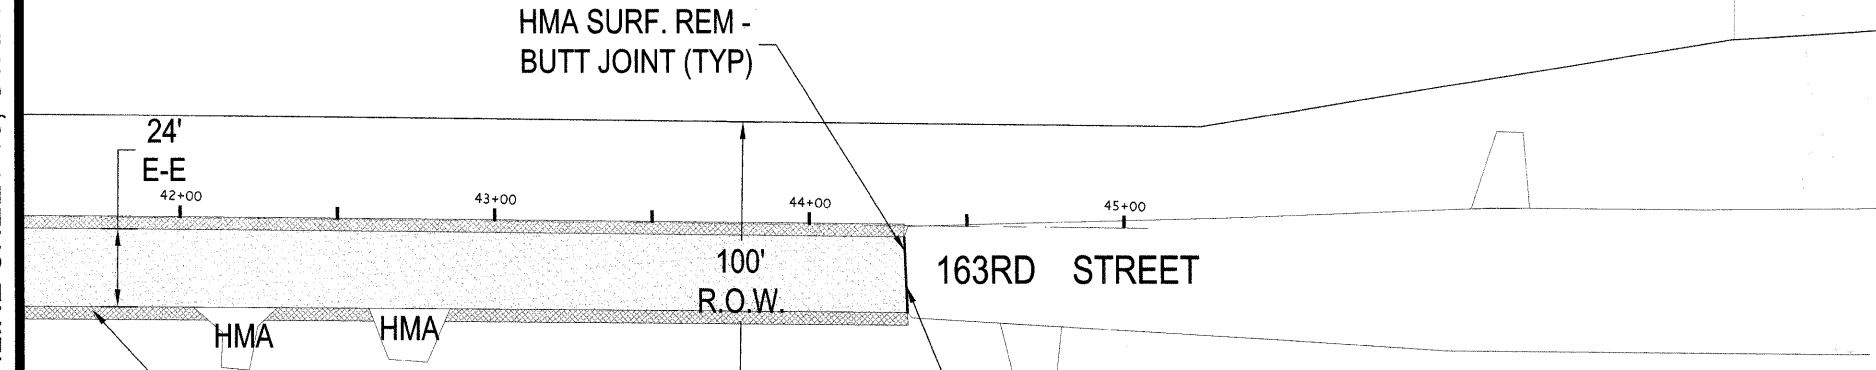

AGGREGATE SHOULDERS, TYPE B,2', SPECIAL (TYP.)

PROJECT LIMITS
 STA. 44+30 END
 -HMA SURF REMOVAL, SPECIAL (EDGE MILL ONLY, 6')
 -POLYMERIZED LEVELING BINDER (MM), IL4.75, N70, 3/4", 2675 SY
 -HOT-MIX ASPHALT SURFACE COURSE, MIX C, IL-9.5mm,N50, 2", 2675 SY

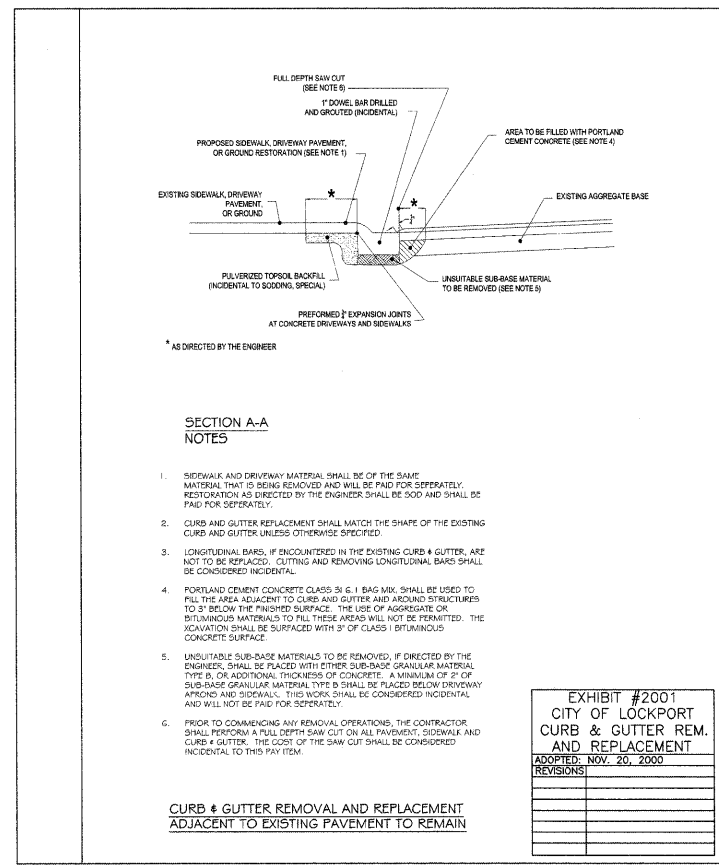

- SECTION A-A NOTES**
- SIDEWALK AND DRIVEWAY MATERIAL SHALL BE OF THE SAME MATERIAL THAT IS BEING REMOVED AND WILL BE PAID FOR SEPARATELY. RESTORATION AS DIRECTED BY THE ENGINEER SHALL BE PAID FOR SEPARATELY.
 - CURB AND GUTTER REPLACEMENT SHALL MATCH THE SHAPE OF THE EXISTING CURB AND GUTTER UNLESS OTHERWISE SPECIFIED.
 - LONGITUDINAL BARS, IF ENCOUNTERED IN THE EXISTING CURB & GUTTER, ARE NOT TO BE REPLACED. CUTTING AND REMOVING LONGITUDINAL BARS SHALL BE CONSIDERED INCIDENTAL.
 - PORTLAND CEMENT CONCRETE CLASS 36 & 1 BAG MIX SHALL BE USED TO FILL THE AREA ADJACENT TO CURB AND GUTTER AND AROUND STRUCTURES TO 3\"/>

EXHIBIT #2001
 CITY OF LOCKPORT
 CURB & GUTTER REM.
 AND REPLACEMENT

ADOPTED: NOV. 20, 2000
REVISIONS

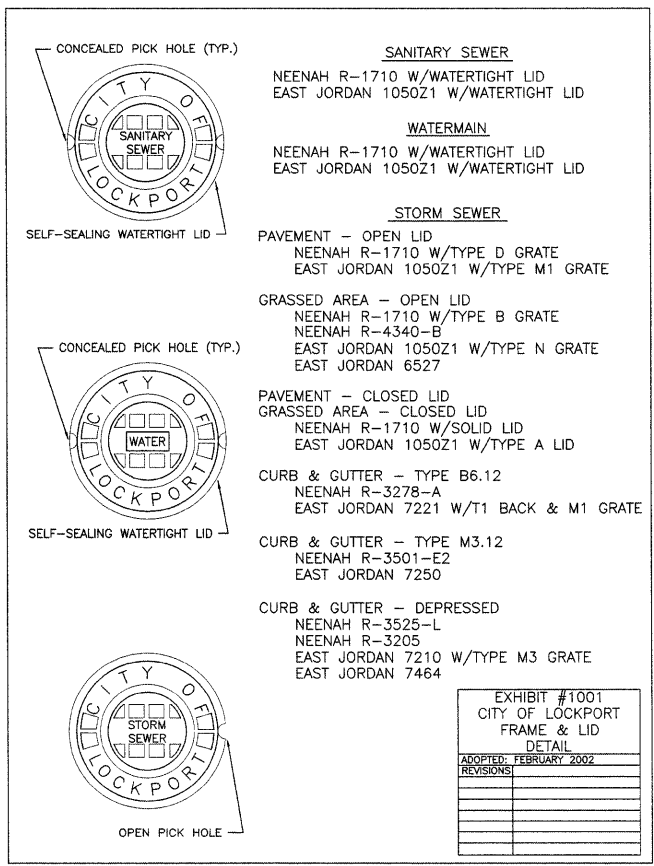


EXHIBIT #1001
 CITY OF LOCKPORT
 FRAME & LID
 DETAIL

ADOPTED: FEBRUARY 2002
REVISIONS

FIELD ENGINEER: MELCHOR MANGOBA (847) 705-4408

FILE NAME =	USER NAME = Amy Wagner	DESIGNED -- A. Wagner	REVISED -- A.Wagner 10/14/2009
R:\Engineering\City Projects\2009 Roadway Program\2009 ARRA\Drawings\09000650RS.dwg	PLOT SCALE = None	DRAWN -- A. Wagner	REVISED --
	PLOT DATE = 10/14/2009	CHECKED -- A. Ries	REVISED --
		DATE -- 8/27/2009	REVISED --

STATE OF ILLINOIS
 DEPARTMENT OF TRANSPORTATION

163RD STREET PLAN SHEET
 STA. 10+00 - 25+50

SCALE: None	SHEET NO. 11 OF 20 SHEETS	STA. 41+50 TO STA. 44+30
-------------	---------------------------	--------------------------

F.A.U. RTE. 290/293	SECTION 09-00065-00-RS	COUNTY WILL	TOTAL SHEETS 20	SHEET NO. 11
CONTRACT NO. 63352				ILLINOIS FED. AID PROJECT ARA-9003(408)