


CONTRACT NO.			
F.A.U. RTE.	SECTION	COUNTY	TOTAL SHEETS
			SHEET NO.
STA.		TO STA.	
FED. ROAD DIST. NO. 1 ILLINOIS FED. AID PROJECT			

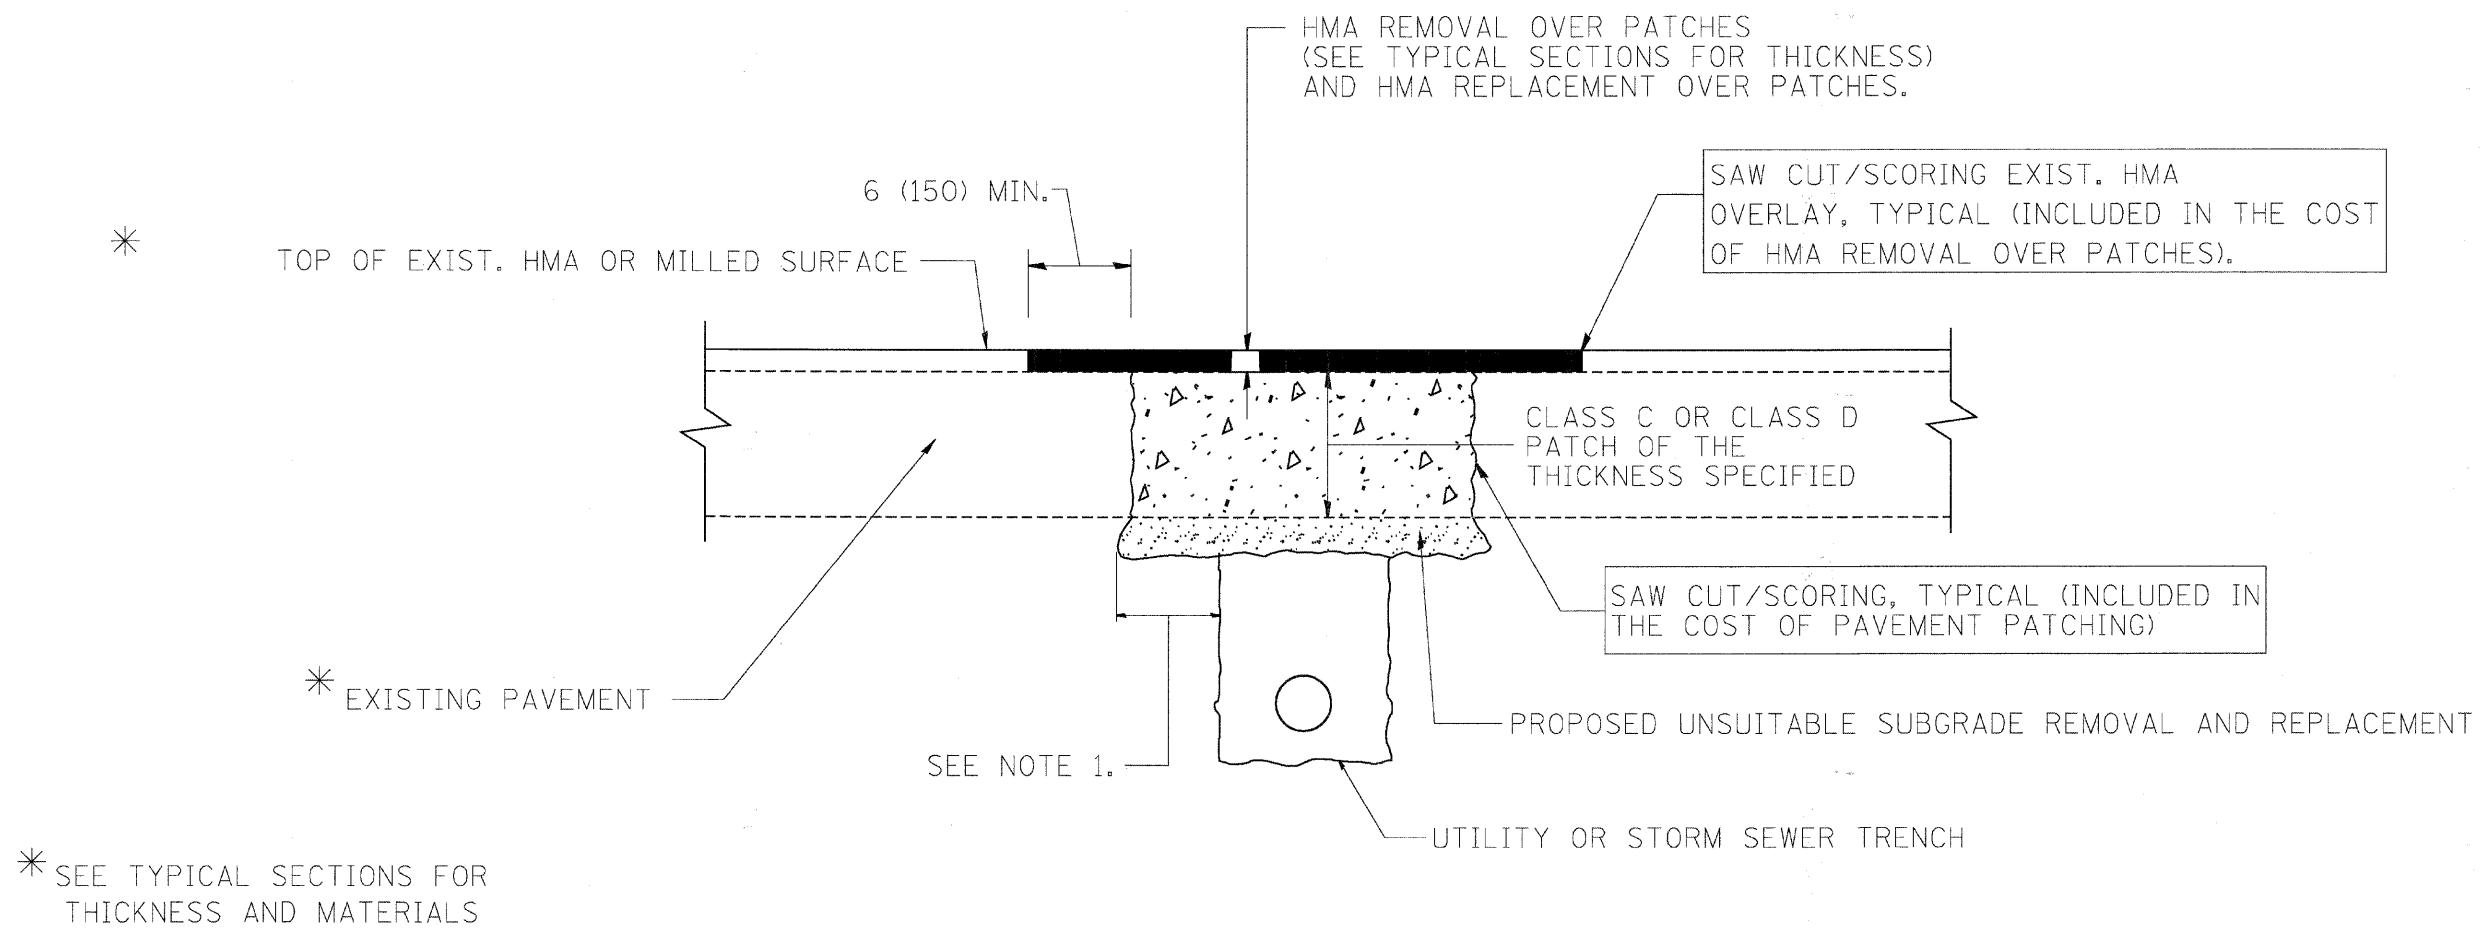

\* SEE TYPICAL SECTIONS FOR THICKNESS AND MATERIALS

**NOTES:**

1. THE WIDTH OF THE FULL DEPTH PATCH OVER A TRENCH SHALL BE 12 (300) WIDER ON EACH SIDE OF THE TRENCH.
2. FOR METHOD OF MEASUREMENT AND BASIS OF PAYMENT, SEE RECURRING SPECIAL PROVISION "PATCHING WITH HOT-MIX ASPHALT OVERLAY REMOVAL".

**SEQUENCE OF CONSTRUCTION**

1. REMOVE THE EXISTING HMA MATERIAL OVER THE AREA TO BE PATCHED.
2. REMOVE AND REPLACE FULL DEPTH PATCHES
3. REPLACE HMA MATERIAL OVER THE AREA TO BE PATCHED.

ALL DIMENSIONS ARE IN INCHES (MILLIMETERS) UNLESS OTHERWISE SHOWN.

REVISIONS		ILLINOIS DEPARTMENT OF TRANSPORTATION	
NAME	DATE		
R. SHAH	10/25/94		
R. SHAH	01/14/95		
R. SHAH	03/23/95		
R. SHAH	04/24/95		
A. HOUSEH	03/15/96		
A. ABBAS	03/21/97		
A. ABBAS	01/20/98		
ART ABBAS	04/27/98		
R. BORO	01/01/07		

**PAVEMENT PATCHING FOR HMA SURFACED PAVEMENT**

SCALE: VERT. NONE  
 HORIZ. 1" = 12'  
 PLOT DATE: 10/31/2006  
 DRAWN BY: BD400-04 (BD-22)  
 CHECKED BY:  
 REVISION DATE: 01/01/07

PLOT DATE = 10/31/2006  
 FILE NAME = K:\view\pr1.dwg  
 USER NAME = djg

FILE NAME = 8101.000-TELEGRAPH-PR1.dwg	USER NAME =	DESIGNED - BVS	REVISED - 10/16/09	<b>TELEGRAPH ROAD RESURFACING PROGRAM</b>	<b>DETAILS</b>	F.A.U. RTE. 2715	SECTION 09-0001-00-RS	COUNTY LAKE	TOTAL SHEETS 10	SHEET NO. 9		
PLOT SCALE = N.T.S.	DRAWN - BVS	CHECKED - DJG				SCALE: NONE	SHEET NO. 9 OF 10 SHEETS	STA.	TO STA.	CONTRACT NO. 63357		
PLOT DATE = 8/3/09	DATE - 8/3/09					ILLINOIS FED. AID PROJECT						