




(IN FEET)
1 inch = 30 ft.

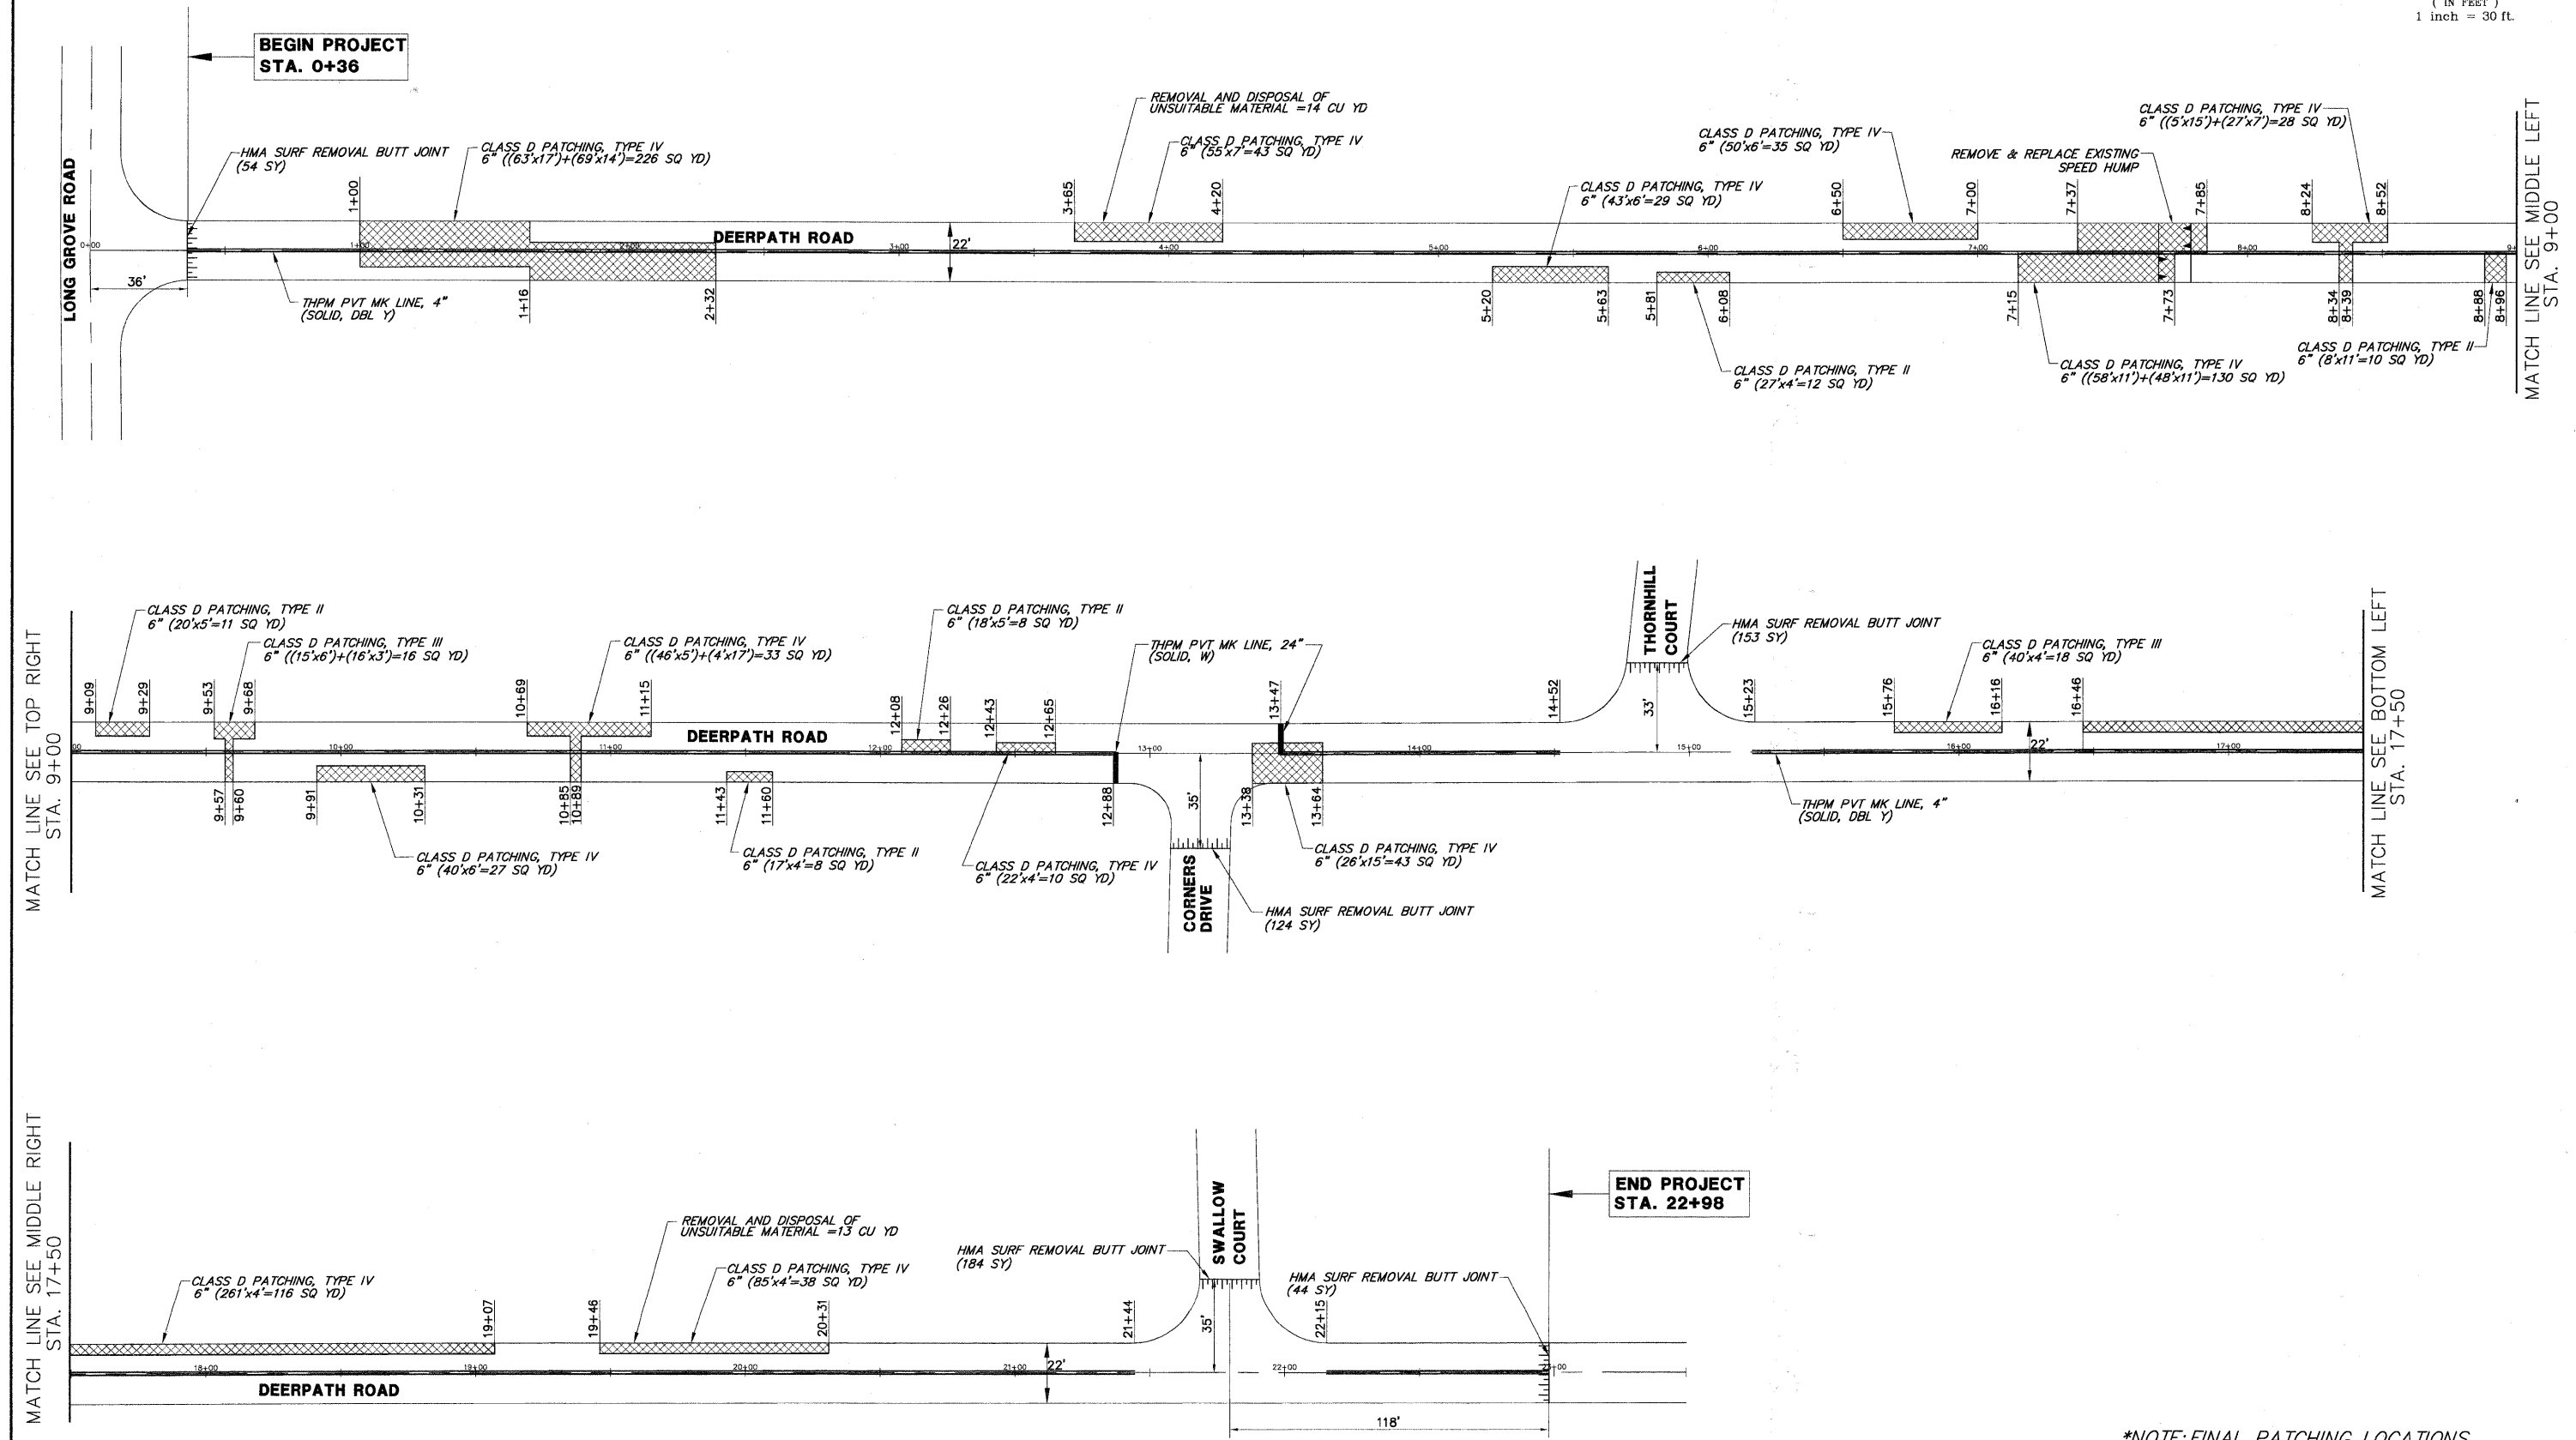

*NOTE: FINAL PATCHING LOCATIONS AND DIMENSIONS TO BE DETERMINED BY THE ENGINEER IN THE FIELD.

FILE NAME = 8938.175DEERPATH RD.DWG	USER NAME =	DESIGNED - BVS	REVISED - 10/16/09	DEERPATH RD RESURFACING PROGRAM	PROPOSED PLAN	F.A.D. RT.:	SECTION	COUNTY	TOTAL SHEETS	SHEET NO.
	PLOT SCALE = N.T.S.	DRAWN - BVS				2572	09-00013-00-RS	LAKE	10	4
	PLOT DATE = 8/3/09	CHECKED - DJG				CONTRACT NO. 63358				
						SCALE: 1"=40'	SHEET NO. 4 OF 10 SHEETS	STA. 0+36	TO STA. 22+98	
ILLINOIS FED. AID PROJECT										