


F.A.U. ROUTE	SECTION	COUNTY	TOTAL SHEET SHEETS	NO.
2734	09-00150-00-RS	COOK	23	10
FHWA REGION NO.		ILLINOIS PROJECT		

CONTRACT: 63362


MATCH LINE STA. 124+65

MATCH LINE STA. 130+40

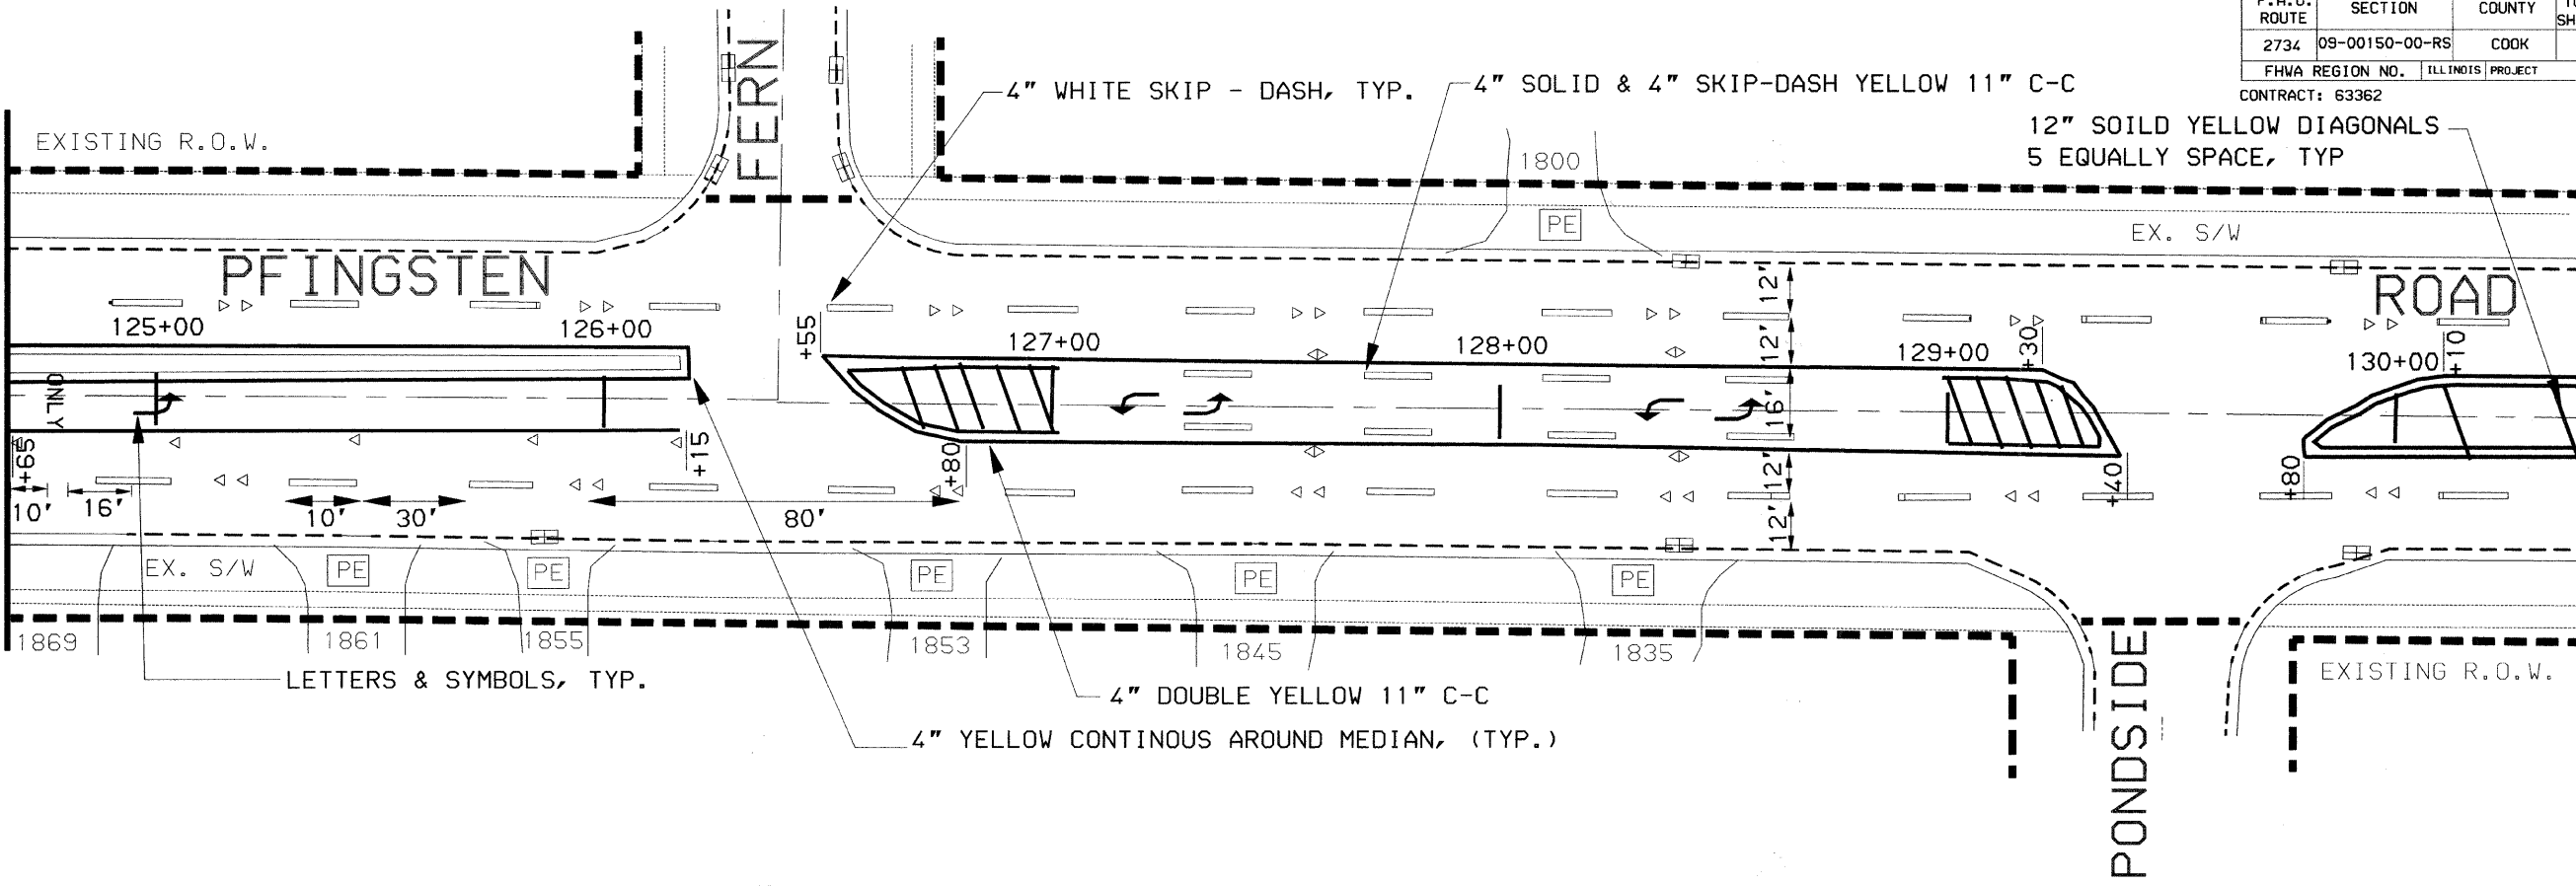

MATCH LINE STA. 130+40

MATCH LINE STA. 136+15

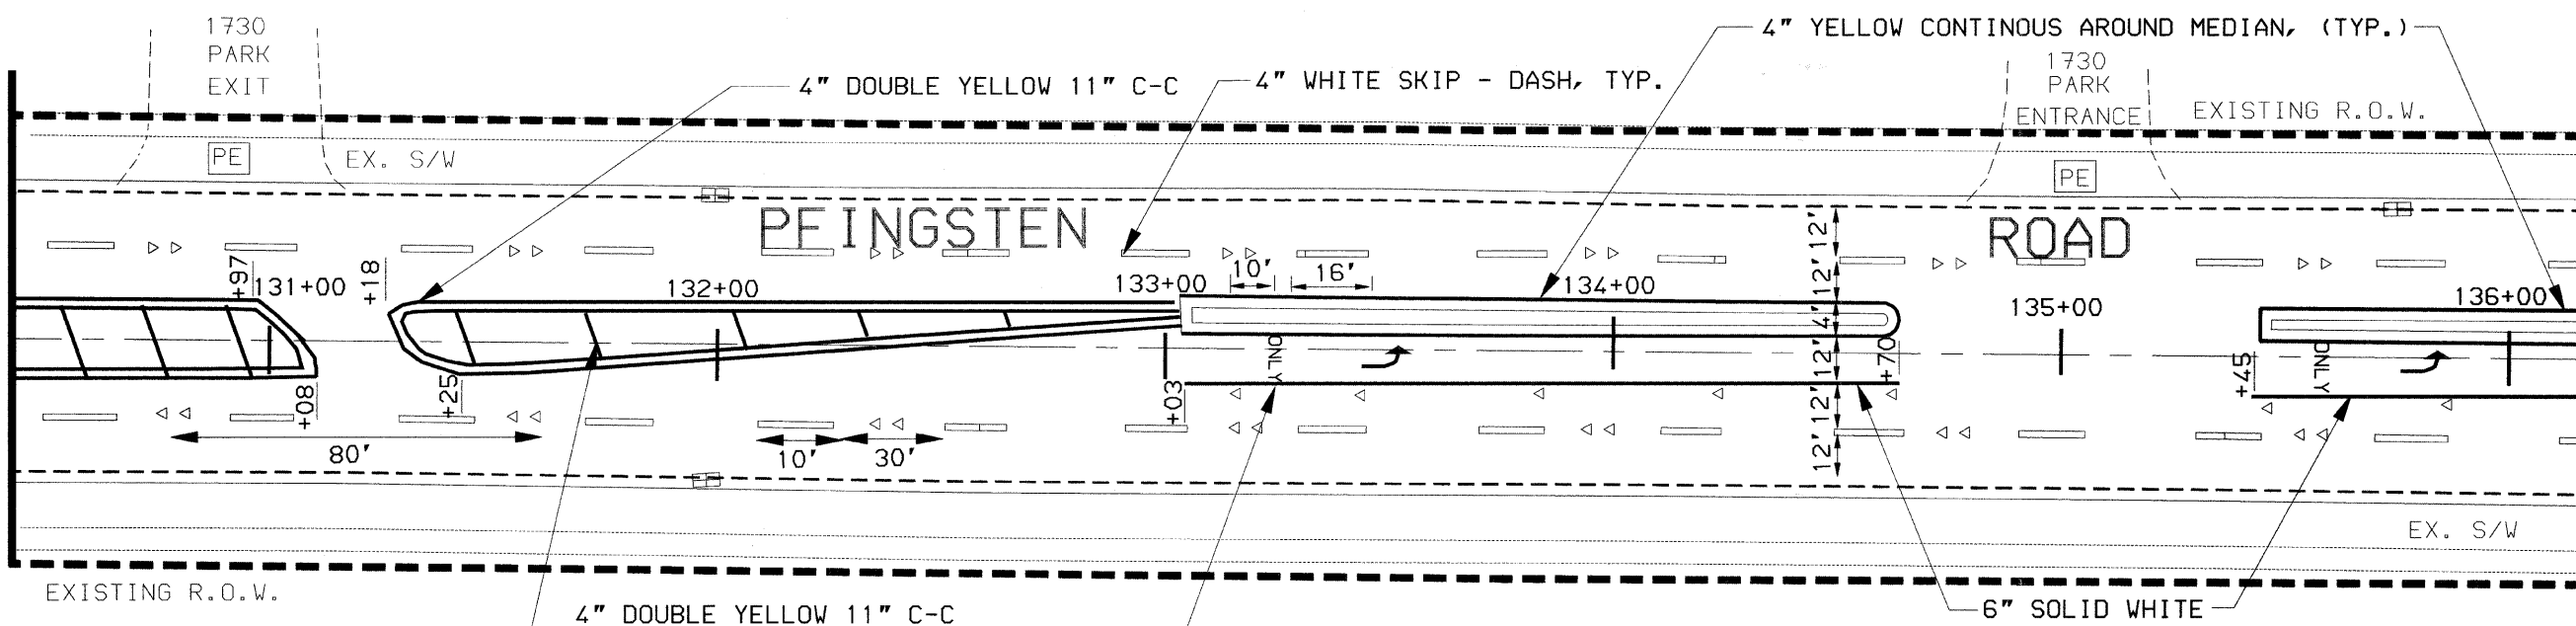

VILLAGE OF NORTHBROOK

PFINGSTEN ROAD RESURFACING
EXISTING AND PROPOSED PAVEMENT MARKINGS
STA. 124+65 TO STA. 135+15

DESIGN: JWH	DATE: 4/23/09
DRAWN: JWH	SCALE: 20'
CHECKED: RJD	FILE NO.: