
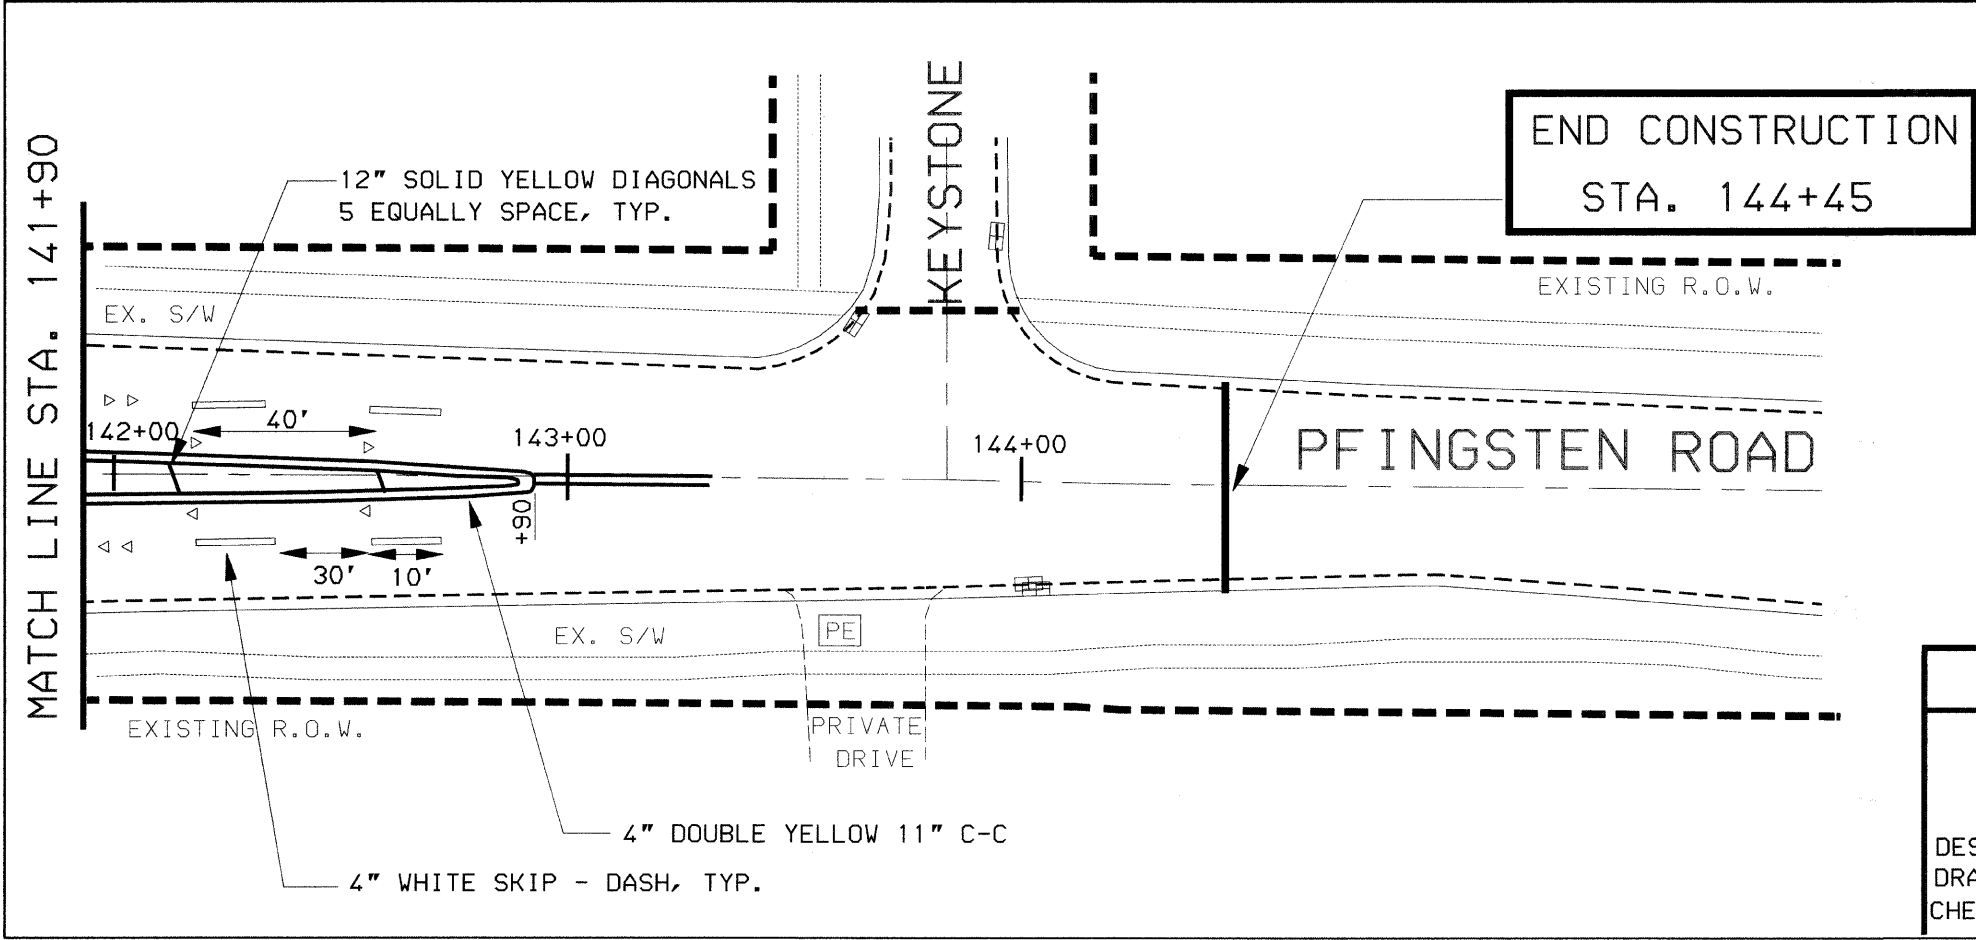


F.A.U. ROUTE	SECTION	COUNTY	TOTAL SHEETS	SHEET NO.
2734	09-00150-00-RS	COOK	23	11
FHWA REGION NO.		ILLINOIS PROJECT		

CONTRACT: 63362

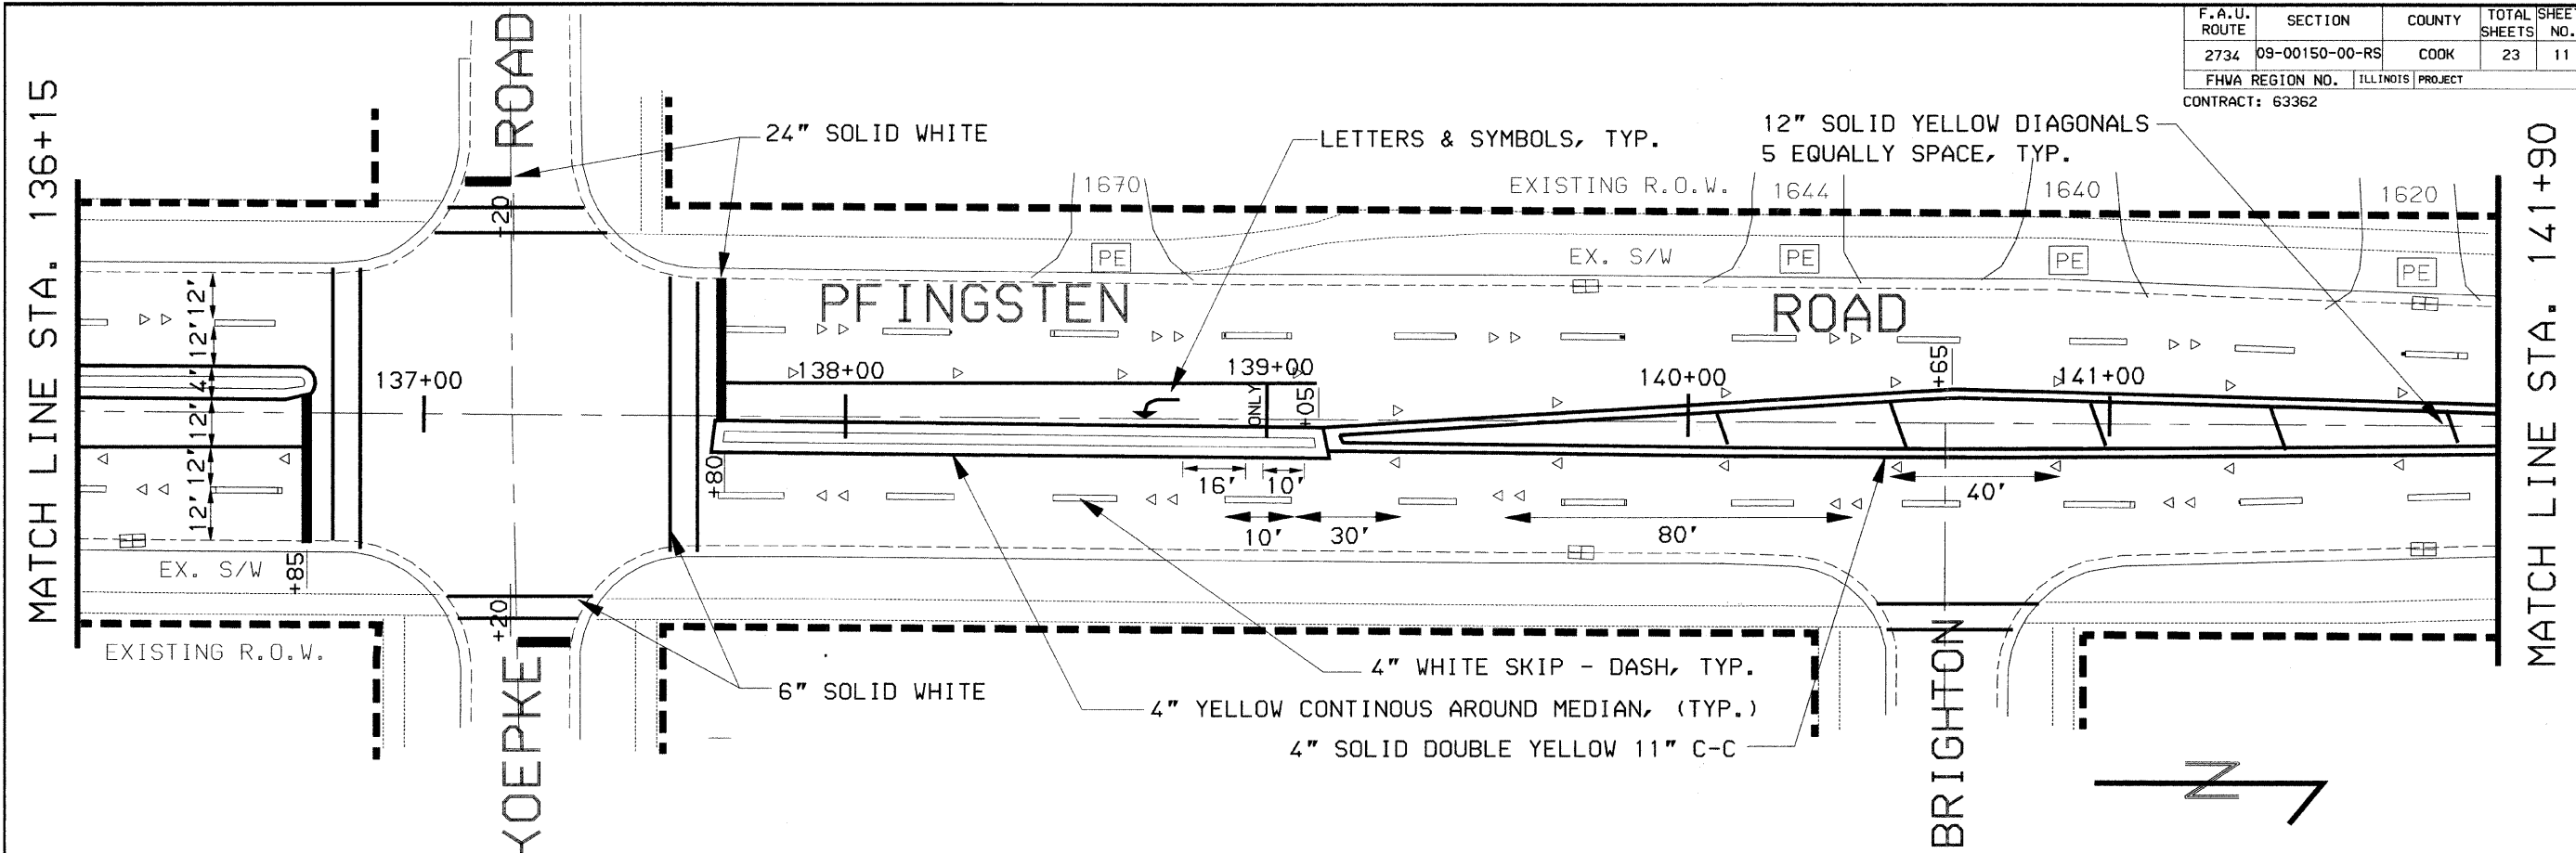

VILLAGE OF NORTHBROOK

PFINGSTEN ROAD RESURFACING
EXISTING AND PROPOSED PAVEMENT MARKINGS
STA. 136+15 TO STA. 144+45

DESIGN: JWH	DATE: 4/23/09
DRAWN: JWH	SCALE: 20'
CHECKED: RJD	FILE NO.: