


MATCH LINE STATION 151+00
SEE SHEET NO. 5

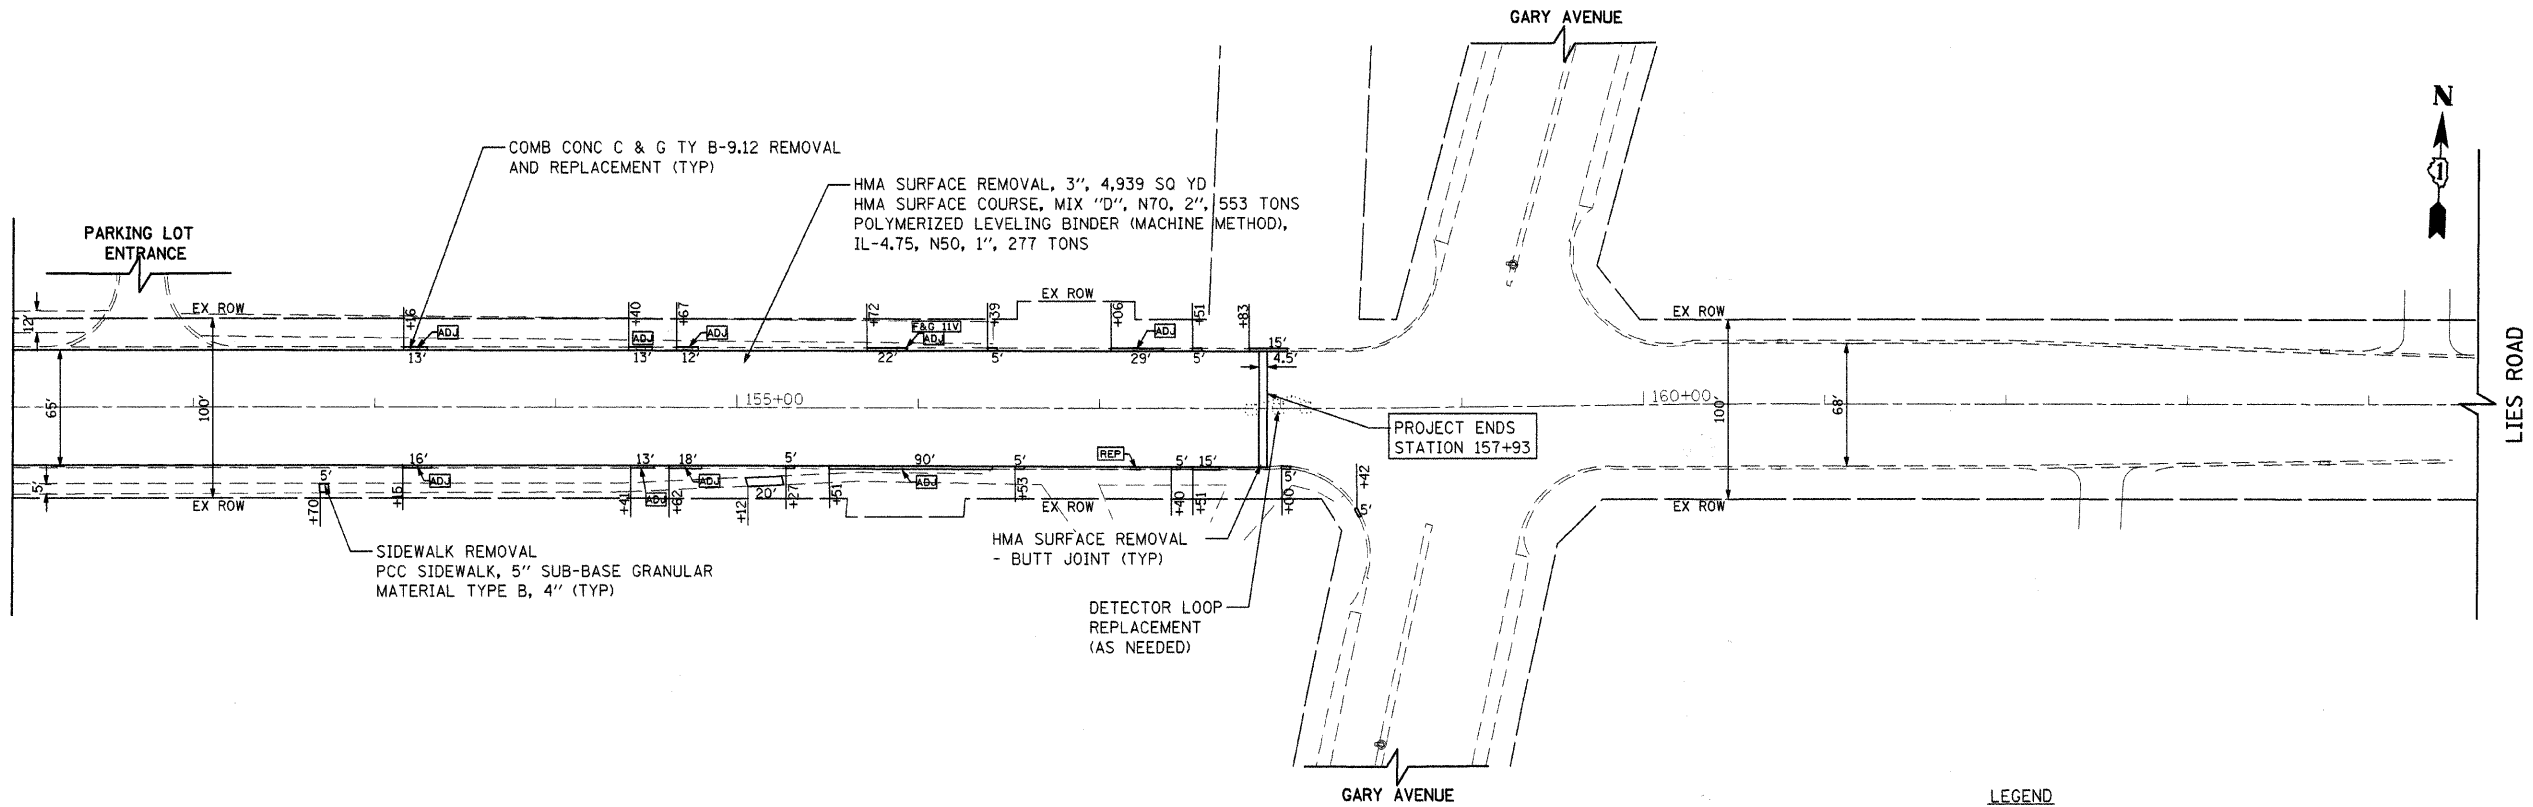

LEGEND

REP	DRAINAGE STRUCTURE REPAIR
ADJ	DRAINAGE STRUCTURE TO BE ADJUSTED
F&G IIV	NEW FRAME & GRATE, TYPE IIV
REC	DRAINAGE STRUCTURE TO BE RECONSTRUCTED
ADJ (SP)	FRAMES AND LIDS TO BE ADJUSTED, SPECIAL

NOTES: 1) CLASS D PATCHES, 9" AS DIRECTED BY ENGINEER

FILE NAME = g:\CH29\0030\Road\Sheets\PP-203.sht	USER NAME = .USER.	DESIGNED - JKM	REVISED -	STATE OF ILLINOIS DEPARTMENT OF TRANSPORTATION	LIES ROAD LAPP IMPROVEMENT PLAN	F.A. RTE.	SECTION	COUNTY	TOTAL SHEETS	SHEET NO.		
PLOT SCALE = 50,000' / IN.	CHECKED - DWB	REVISED -	REVISED -			1375	09-00054-00-RS	DUPAGE	19	6		
PLOT DATE = 10/26/2009	DATE - 10/26/2009	REVISED -	REVISED -			CONTRACT NO. 63369						
						SCALE: #SCALE		SHEET NO. 3 OF 3 SHEETS		STA. 151+00.00 TO STA. 157+93.00		
						FED. ROAD DIST. NO. ILLINOIS FED. AID PROJECT						