

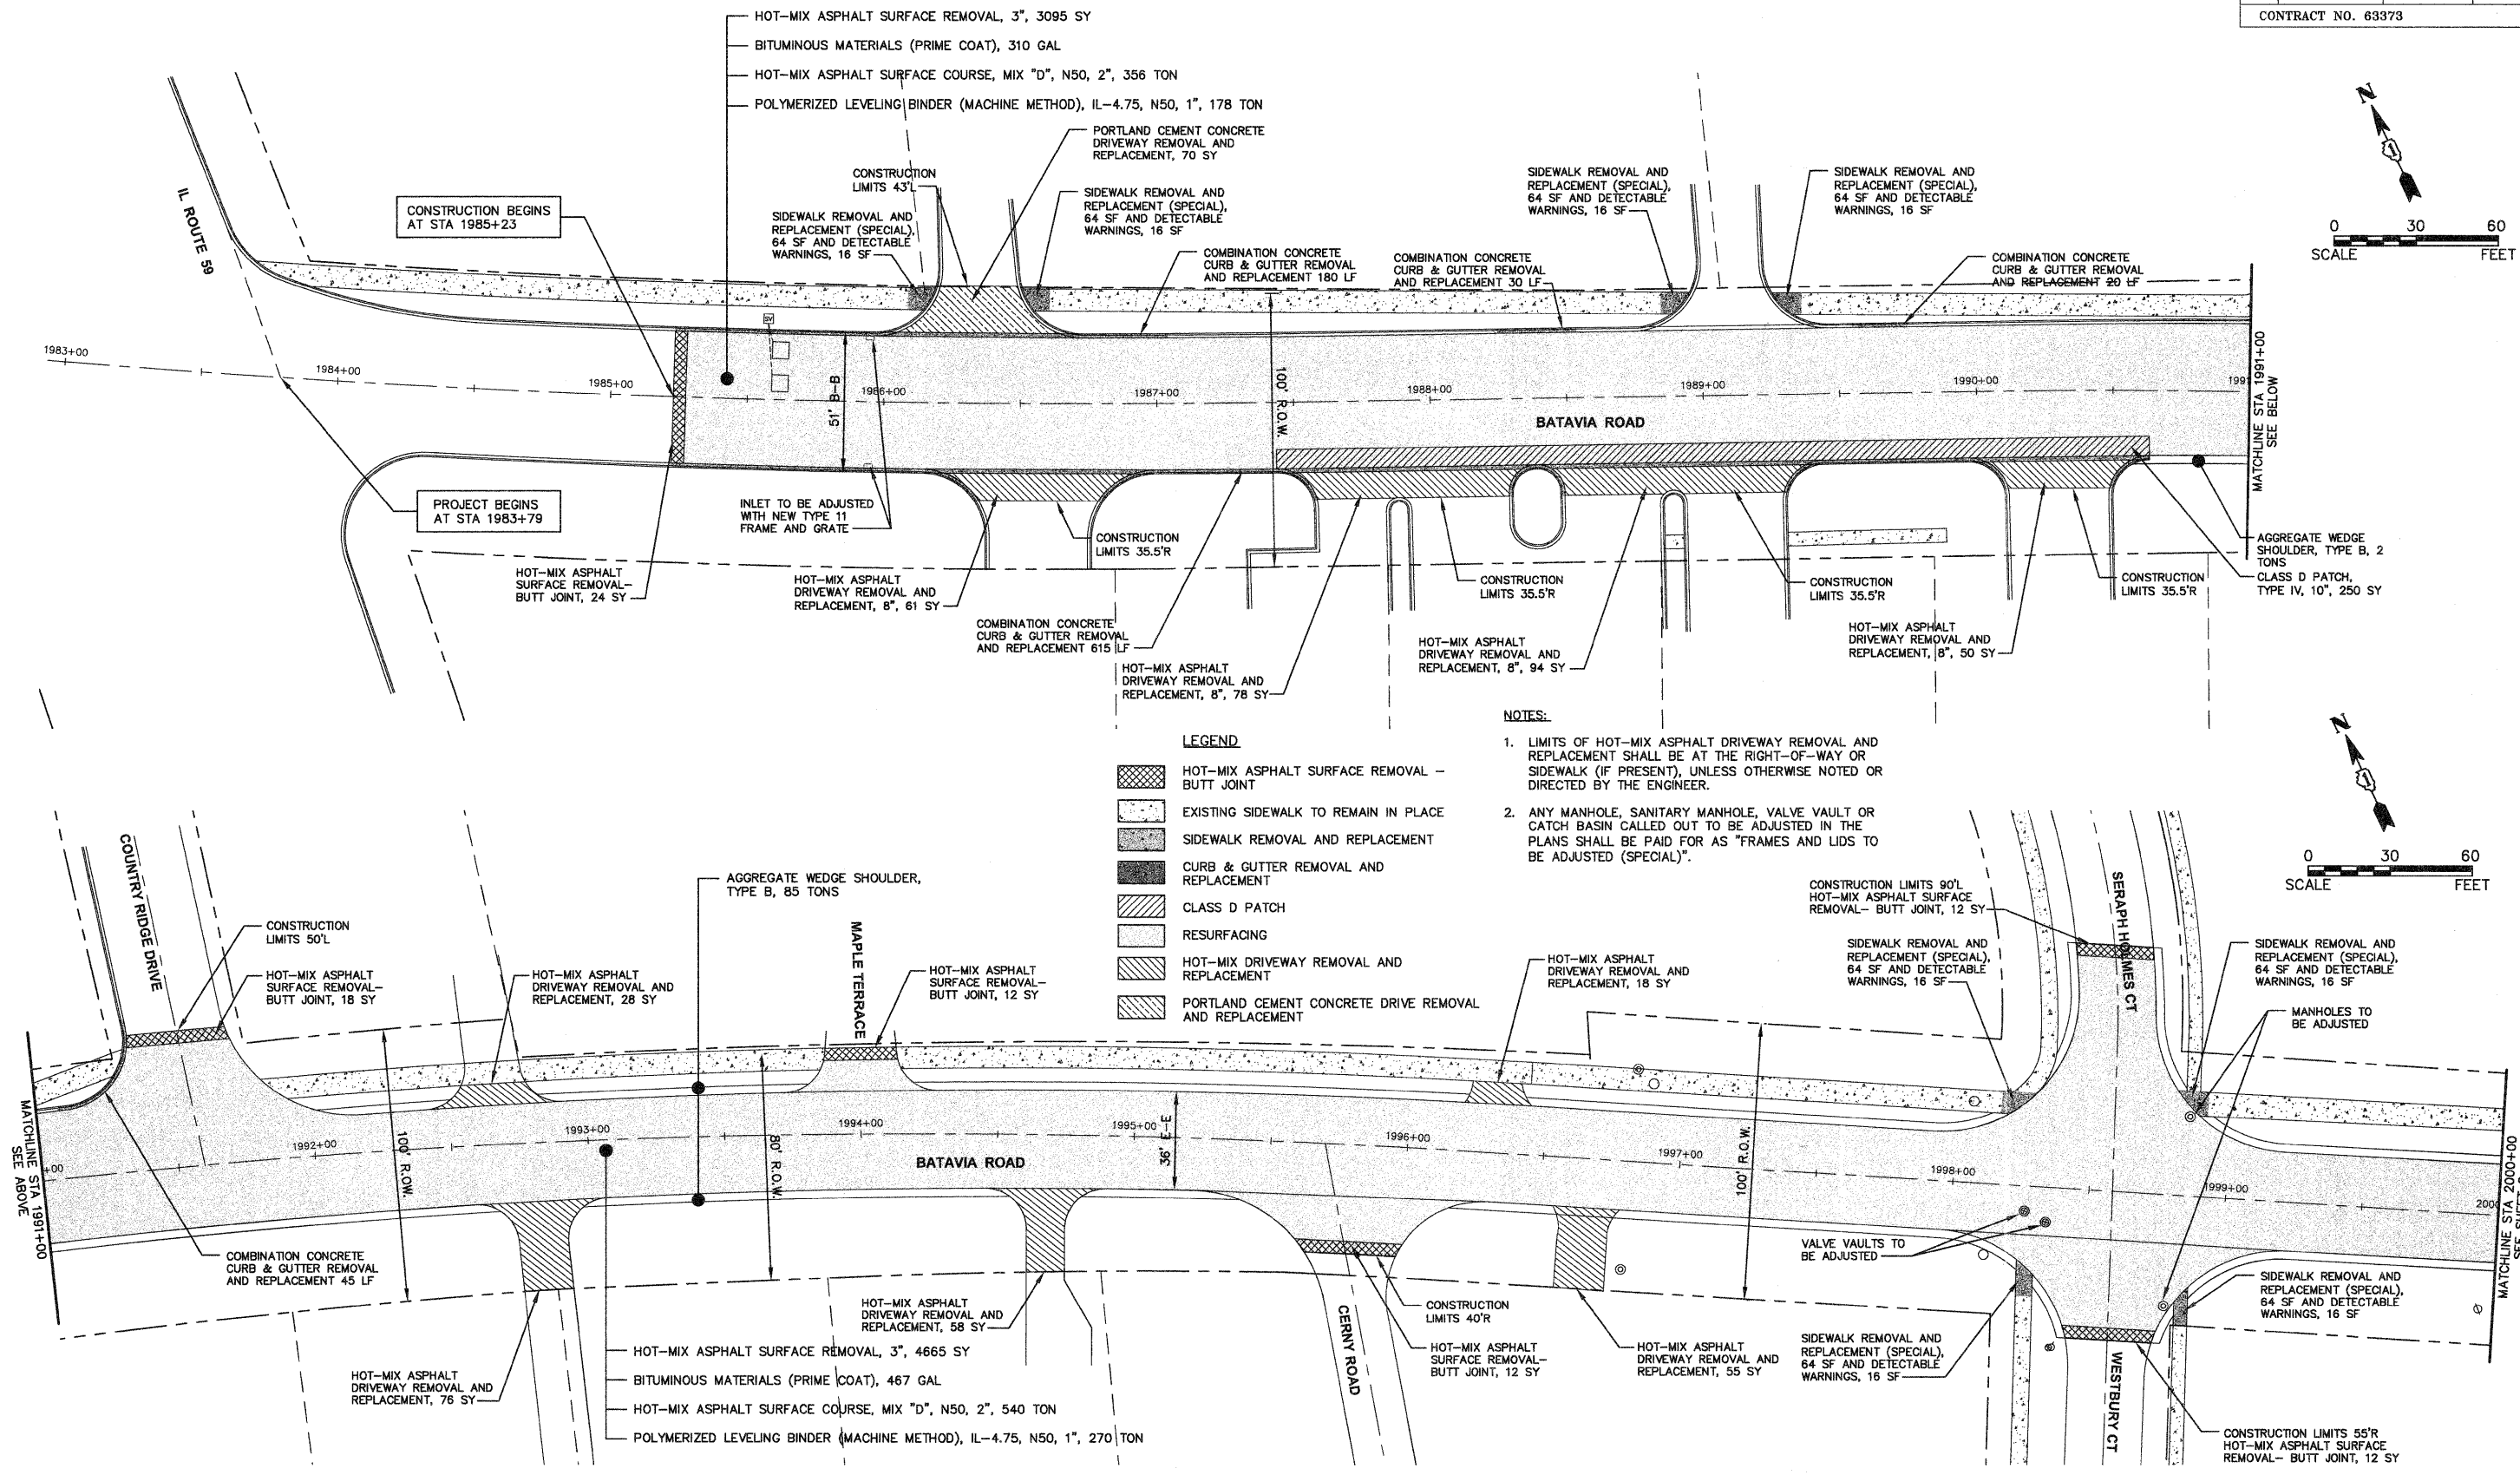


F.A.U. RTE.	SECTION	COUNTY	TOTAL SHEETS	SHEET NO.
3553	09-00029-00-RS	DUPAGE	27	7
CONTRACT NO. 63373				

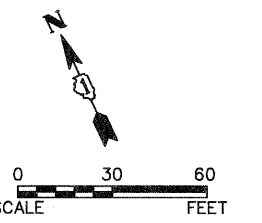

- LEGEND**
- HOT-MIX ASPHALT SURFACE REMOVAL - BUTT JOINT
 - EXISTING SIDEWALK TO REMAIN IN PLACE
 - SIDEWALK REMOVAL AND REPLACEMENT
 - CURB & GUTTER REMOVAL AND REPLACEMENT
 - CLASS D PATCH
 - RESURFACING
 - HOT-MIX DRIVEWAY REMOVAL AND REPLACEMENT
 - PORTLAND CEMENT CONCRETE DRIVE REMOVAL AND REPLACEMENT
- NOTES:**
- LIMITS OF HOT-MIX ASPHALT DRIVEWAY REMOVAL AND REPLACEMENT SHALL BE AT THE RIGHT-OF-WAY OR SIDEWALK (IF PRESENT), UNLESS OTHERWISE NOTED OR DIRECTED BY THE ENGINEER.
 - ANY MANHOLE, SANITARY MANHOLE, VALVE VAULT OR CATCH BASIN CALLED OUT TO BE ADJUSTED IN THE PLANS SHALL BE PAID FOR AS "FRAMES AND LIDS TO BE ADJUSTED (SPECIAL)".

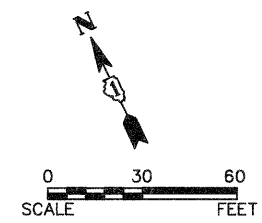

Plotted: October 13, 2009 @ 2:08 PM By: Terri Seider-Johnson - Tab: 07 Plan 22x34

COPYRIGHT © 2009 ENGINEERING ENTERPRISES, INC.

Engineering Enterprises, Inc.
 CONSULTING ENGINEERS
 52 Wheeler Road
 Sugar Grove, Illinois 60554
 630.466.6700 / www.eeiweb.com

CITY OF WARRENVILLE
 DUPAGE COUNTY, ILLINOIS

NO.	DATE	REVISIONS

BATAVIA ROAD
 LAPP IMPROVEMENTS

PLAN VIEW
 STA 1983+00 TO STA 2000+00

DATE:	OCTOBER 2009
PROJECT NO:	WV0902
FILE:	WV0902-PLAN
SHEET	7 OF 27

P:\CH\SS\PROJ\WV0902\DWG\WV0902.DWG FINAL ENG\WV0902-PLAN