
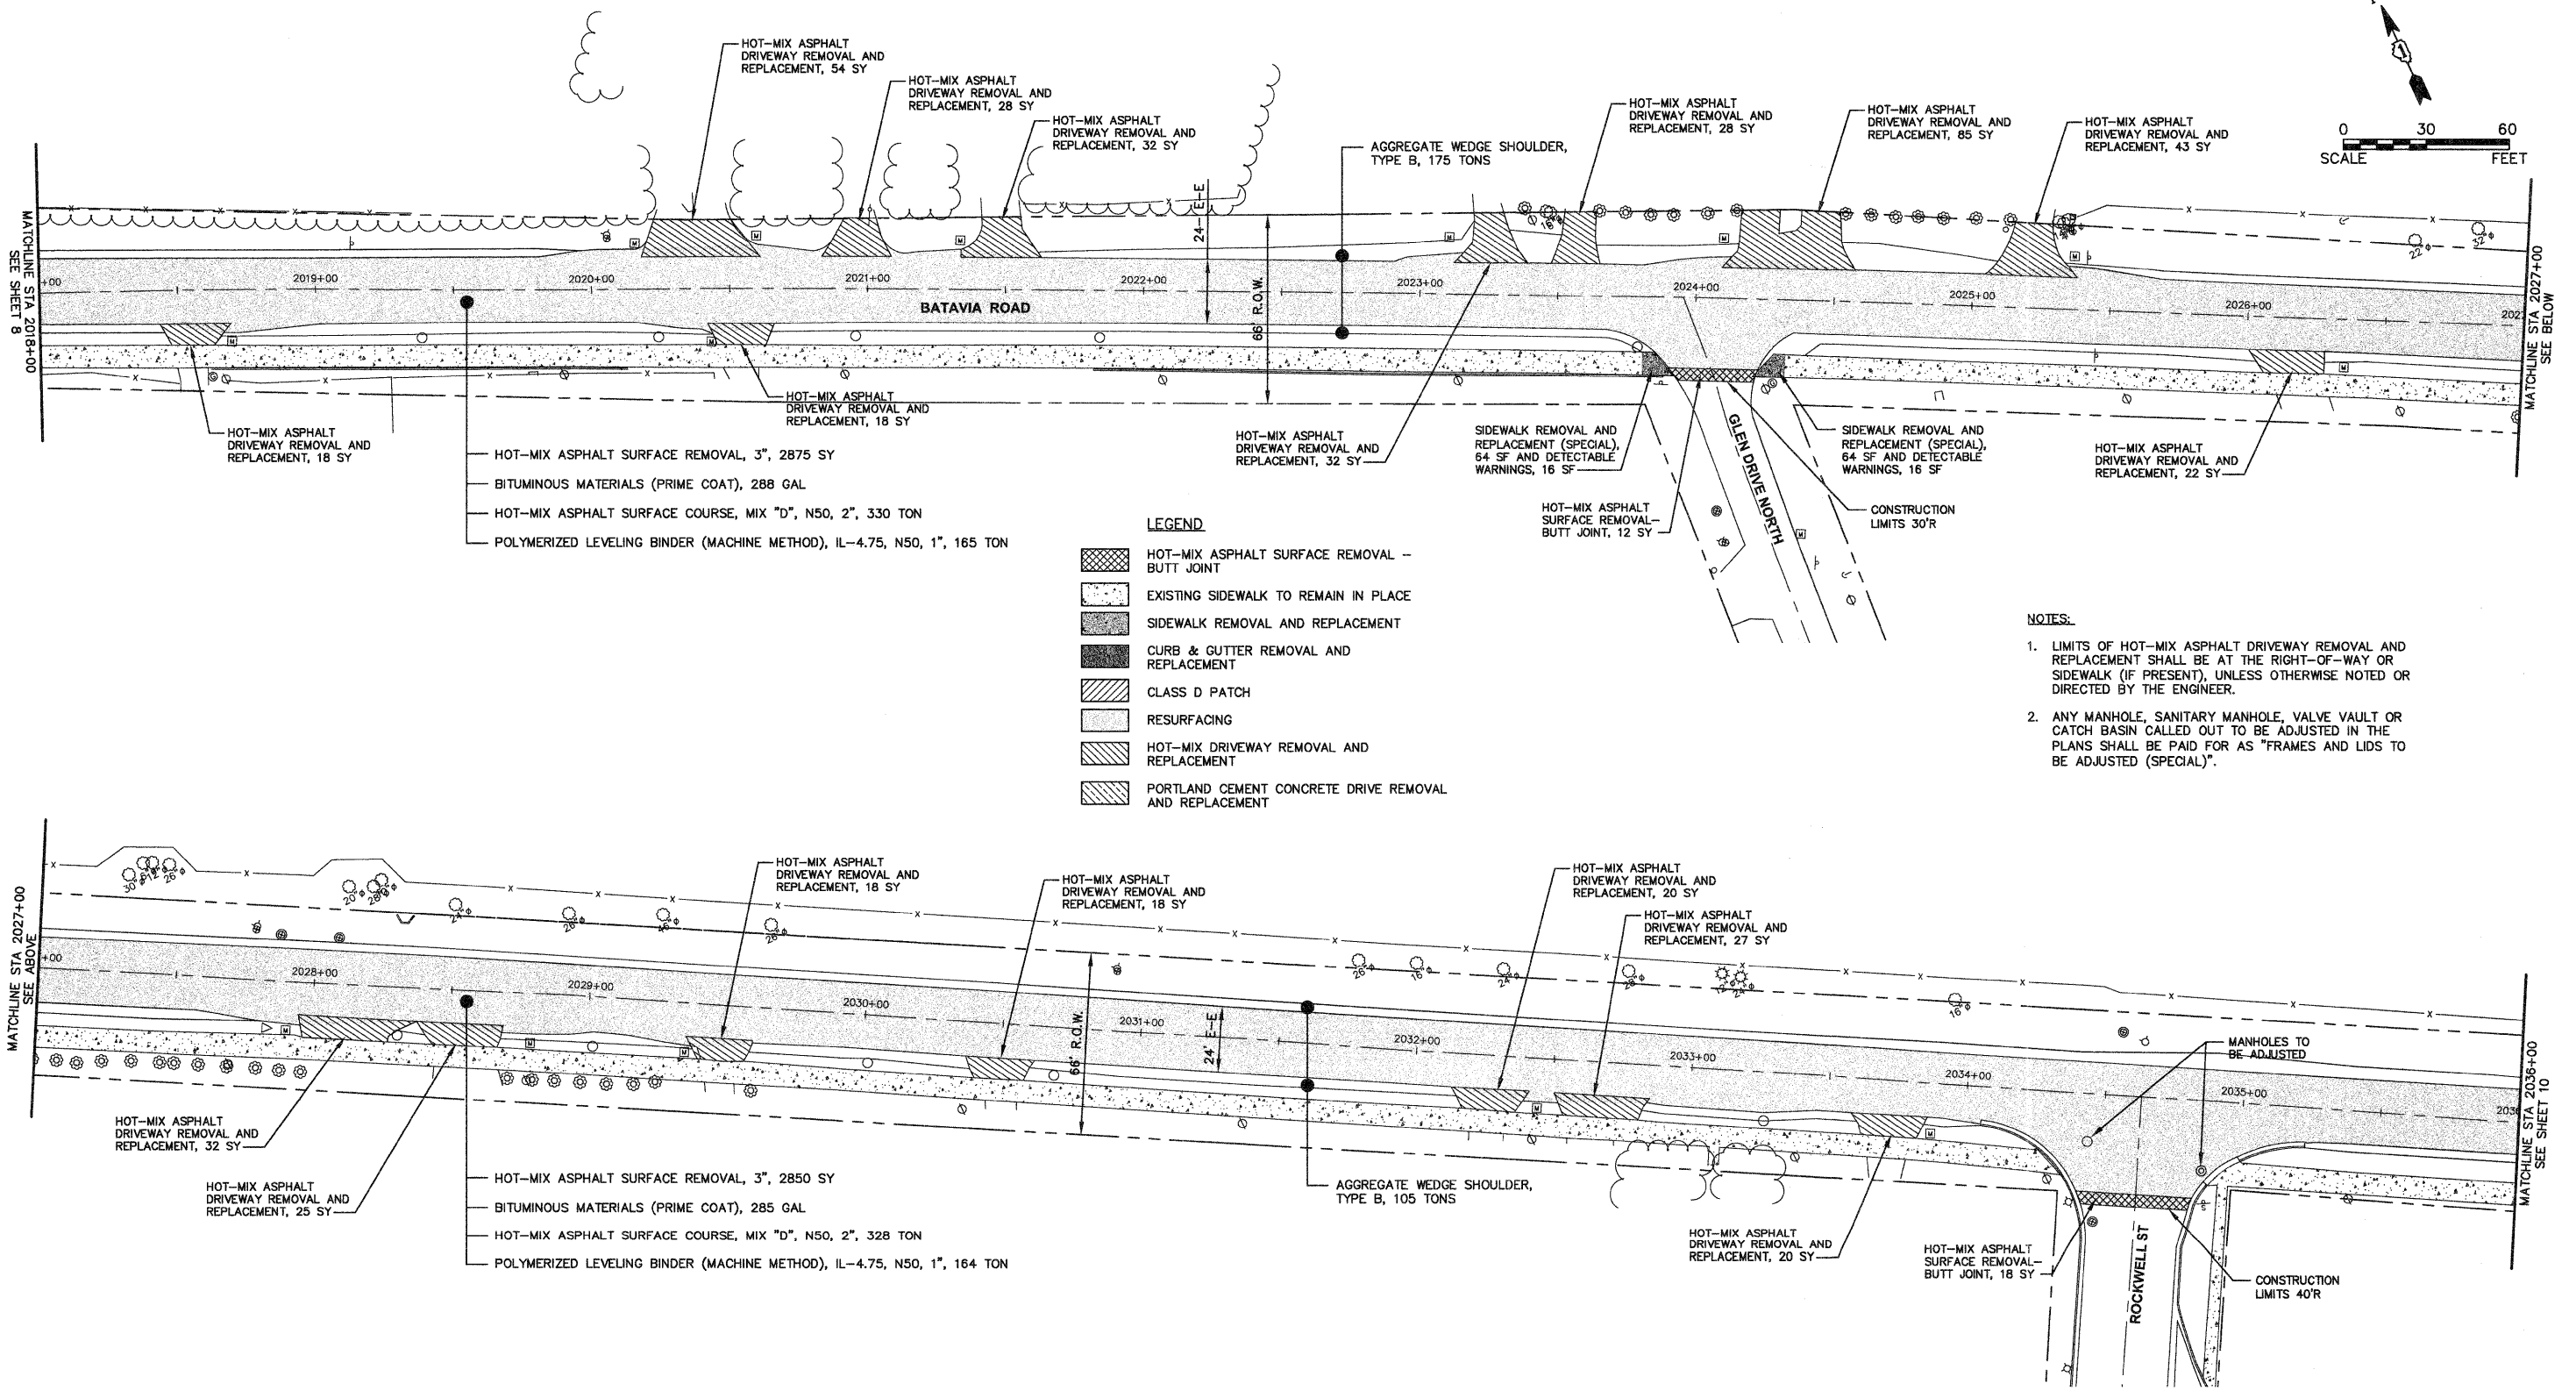


F.A.U. RTE.	SECTION	COUNTY	TOTAL SHEETS	SHEET NO.
3553	09-00029-00-RS	DUPAGE	27	9
CONTRACT NO. 63373				

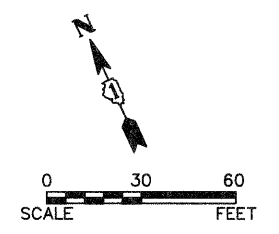

LEGEND

	HOT-MIX ASPHALT SURFACE REMOVAL - BUTT JOINT
	EXISTING SIDEWALK TO REMAIN IN PLACE
	SIDEWALK REMOVAL AND REPLACEMENT
	CURB & GUTTER REMOVAL AND REPLACEMENT
	CLASS D PATCH
	RESURFACING
	HOT-MIX DRIVEWAY REMOVAL AND REPLACEMENT
	PORTLAND CEMENT CONCRETE DRIVE REMOVAL AND REPLACEMENT

- NOTES:**
- LIMITS OF HOT-MIX ASPHALT REMOVAL AND REPLACEMENT SHALL BE AT THE RIGHT-OF-WAY OR SIDEWALK (IF PRESENT), UNLESS OTHERWISE NOTED OR DIRECTED BY THE ENGINEER.
 - ANY MANHOLE, SANITARY MANHOLE, VALVE VAULT OR CATCH BASIN CALLED OUT TO BE ADJUSTED IN THE PLANS SHALL BE PAID FOR AS "FRAMES AND LIDS TO BE ADJUSTED (SPECIAL)".

Plotted: October 15, 2009 @ 2:10 PM By: Terri Seider-Johnson - Tab: 09 Plan 22x34
 COPYRIGHT © 2009 ENGINEERING ENTERPRISES, INC.

Engineering Enterprises, Inc.
 CONSULTING ENGINEERS
 52 Wheeler Road
 Sugar Grove, Illinois 60554
 630.466.6700 / www.eeiweb.com

CITY OF WARRENVILLE
 DUPAGE COUNTY, ILLINOIS

NO.	DATE	REVISIONS

BATAVIA ROAD
LAPP IMPROVEMENTS

PLAN VIEW
STA 2018+00 TO STA 2036+00

DATE:	OCTOBER 2009
PROJECT NO.:	WV0902
FILE:	WV0902-PLAN
SHEET	9 OF 27

Path: H:\S056PR01\WV0902\DWG\WV0902_Plan.dwg