


F.A.U. RTE.	SECTION	COUNTY	TOTAL SHEETS	SHEET NO.
3553	09-00029-00-RS	DUPAGE	27	10
CONTRACT NO. 63373				

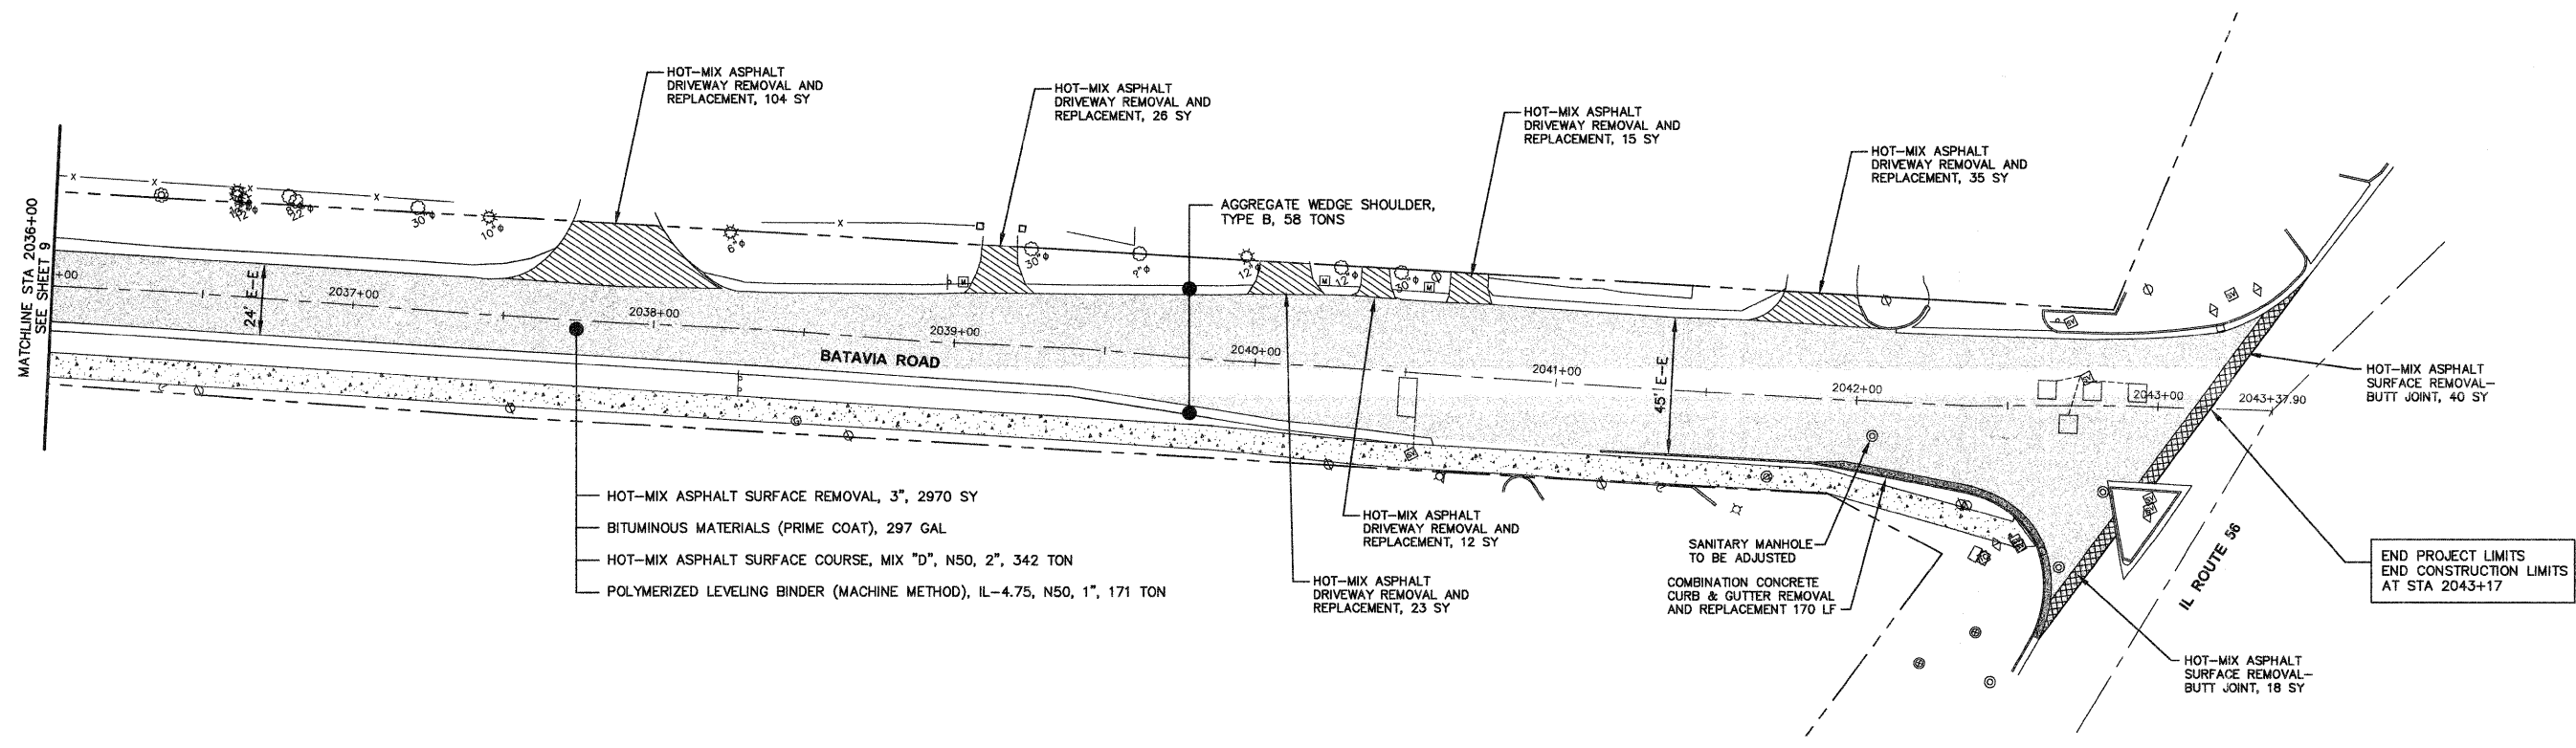

- HOT-MIX ASPHALT SURFACE REMOVAL, 3", 2970 SY
- BITUMINOUS MATERIALS (PRIME COAT), 297 GAL
- HOT-MIX ASPHALT SURFACE COURSE, MIX "D", N50, 2", 342 TON
- POLYMERIZED LEVELING BINDER (MACHINE METHOD), IL-4.75, N50, 1", 171 TON

LEGEND

- HOT-MIX ASPHALT SURFACE REMOVAL - BUTT JOINT
- EXISTING SIDEWALK TO REMAIN IN PLACE
- SIDEWALK REMOVAL AND REPLACEMENT
- CURB & GUTTER REMOVAL AND REPLACEMENT
- CLASS D PATCH
- RESURFACING
- HOT-MIX DRIVEWAY REMOVAL AND REPLACEMENT
- PORTLAND CEMENT CONCRETE DRIVE REMOVAL AND REPLACEMENT

NOTES:

1. LIMITS OF HOT-MIX ASPHALT DRIVEWAY REMOVAL AND REPLACEMENT SHALL BE AT THE RIGHT-OF-WAY OR SIDEWALK (IF PRESENT), UNLESS OTHERWISE NOTED OR DIRECTED BY THE ENGINEER.
2. ANY MANHOLE, SANITARY MANHOLE, VALVE VAULT OR CATCH BASIN CALLED OUT TO BE ADJUSTED IN THE PLANS SHALL BE PAID FOR AS "FRAMES AND LIDS TO BE ADJUSTED (SPECIAL)".

Plotted: October 15, 2009 @ 2:10 PM By: Terri Saldier-Johnson - Tab: 10 Plan 2234

COPYRIGHT © 2009 ENGINEERING ENTERPRISES, INC.

Engineering Enterprises, Inc.
 CONSULTING ENGINEERS
 52 Wheeler Road
 Sugar Grove, Illinois 60554
 630.466.6700 / www.eeiweb.com

CITY OF WARRENVILLE
 DUPAGE COUNTY, ILLINOIS

NO.	DATE	REVISIONS

BATAVIA ROAD
 LAPP IMPROVEMENTS

PLAN VIEW
 STA 2036+00 TO STA 2043+17

DATE:	OCTOBER 2009
PROJECT NO:	WV0902
FILE:	WV0902-PLAN
SHEET	10 OF 27

Path: H:\S\SR\PROJ\WV0902\DWG\WV0902.DWG FINAL ENG WV0902-PLAN