


Marker Type	Typical Spacing	Begin Sta	End Sta	Offset (L/R)	Quantity
two-way amber	40' O-C	200000	200055	6L	3
one-way crystal	40' O-C	200000	200055	6R	3
one-way amber	40' O-C	200125	200380	6L	7
one-way amber	40' O-C	200125	200300	6R	5
one-way amber	40' O-C	200300	200380	6R to 6L	3
one-way crystal	40' O-C	200380	200480	6R	3
two-way amber	40' O-C	200380	200480	6R	3
one-way crystal	40' O-C	200550	200680	6L	4
two-way amber	40' O-C	200550	200680	6R	4
one-way amber	40' O-C	200680	200820	6R	4
one-way amber	40' O-C	200680	200820	6R to 6L	4
one-way amber	40' O-C	200820	200980	6R to 0R	6
one-way amber	40' O-C	200820	200980	6L to 0L	6
two-way amber	80' O-C	200980	201800	0L	12
Sheet Total					67

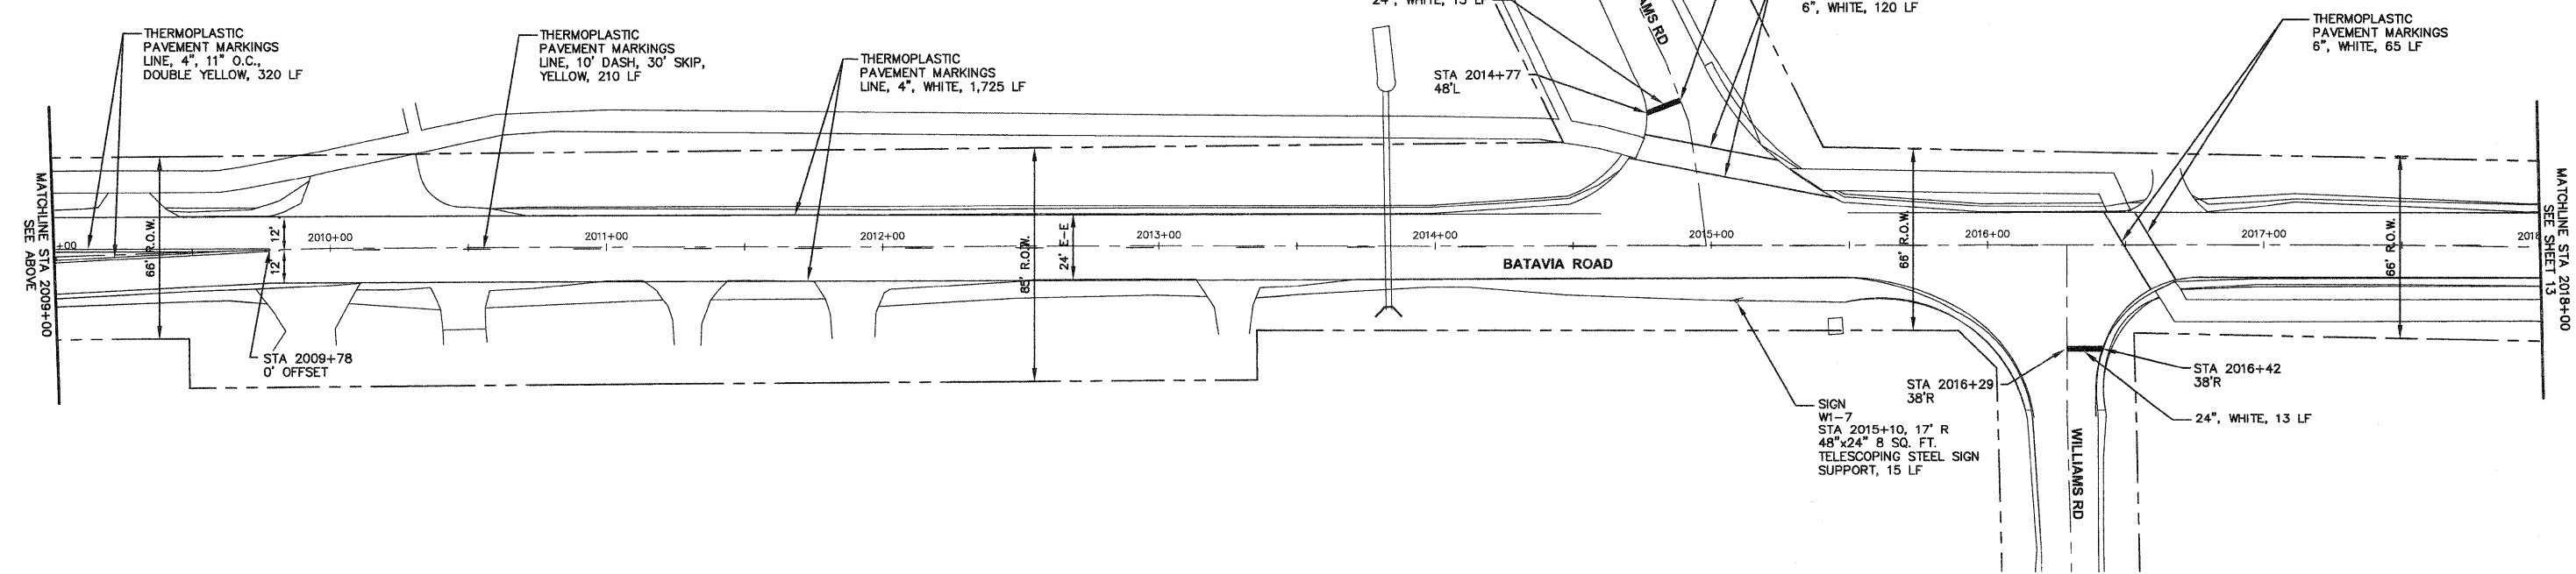

Plotted: October 16, 2009 @ 10:32 AM By: Terri Seider-Johnson - Tab: 12 Stripe 22x34
 COPYRIGHT © 2009 ENGINEERING ENTERPRISES, INC.

Engineering Enterprises, Inc.
 CONSULTING ENGINEERS
 52 Wheeler Road
 Sugar Grove, Illinois 60554
 630.466.6700 / www.eeiweb.com

CITY OF WARRENVILLE
 DUPAGE COUNTY, ILLINOIS

NO.	DATE	REVISIONS

BATAVIA ROAD
 LAPP IMPROVEMENTS

PAVEMENT MARKING DETAILS
 STA 2000+00 TO STA 2008+00

DATE: OCTOBER 2009
 PROJECT NO: WV0902
 FILE: WV0902-STRIPE
 SHEET **12** OF **27**

P:\0903\DWG\WV0902A.DWG\DWG FINAL ENG\WV0902-STRIPE