
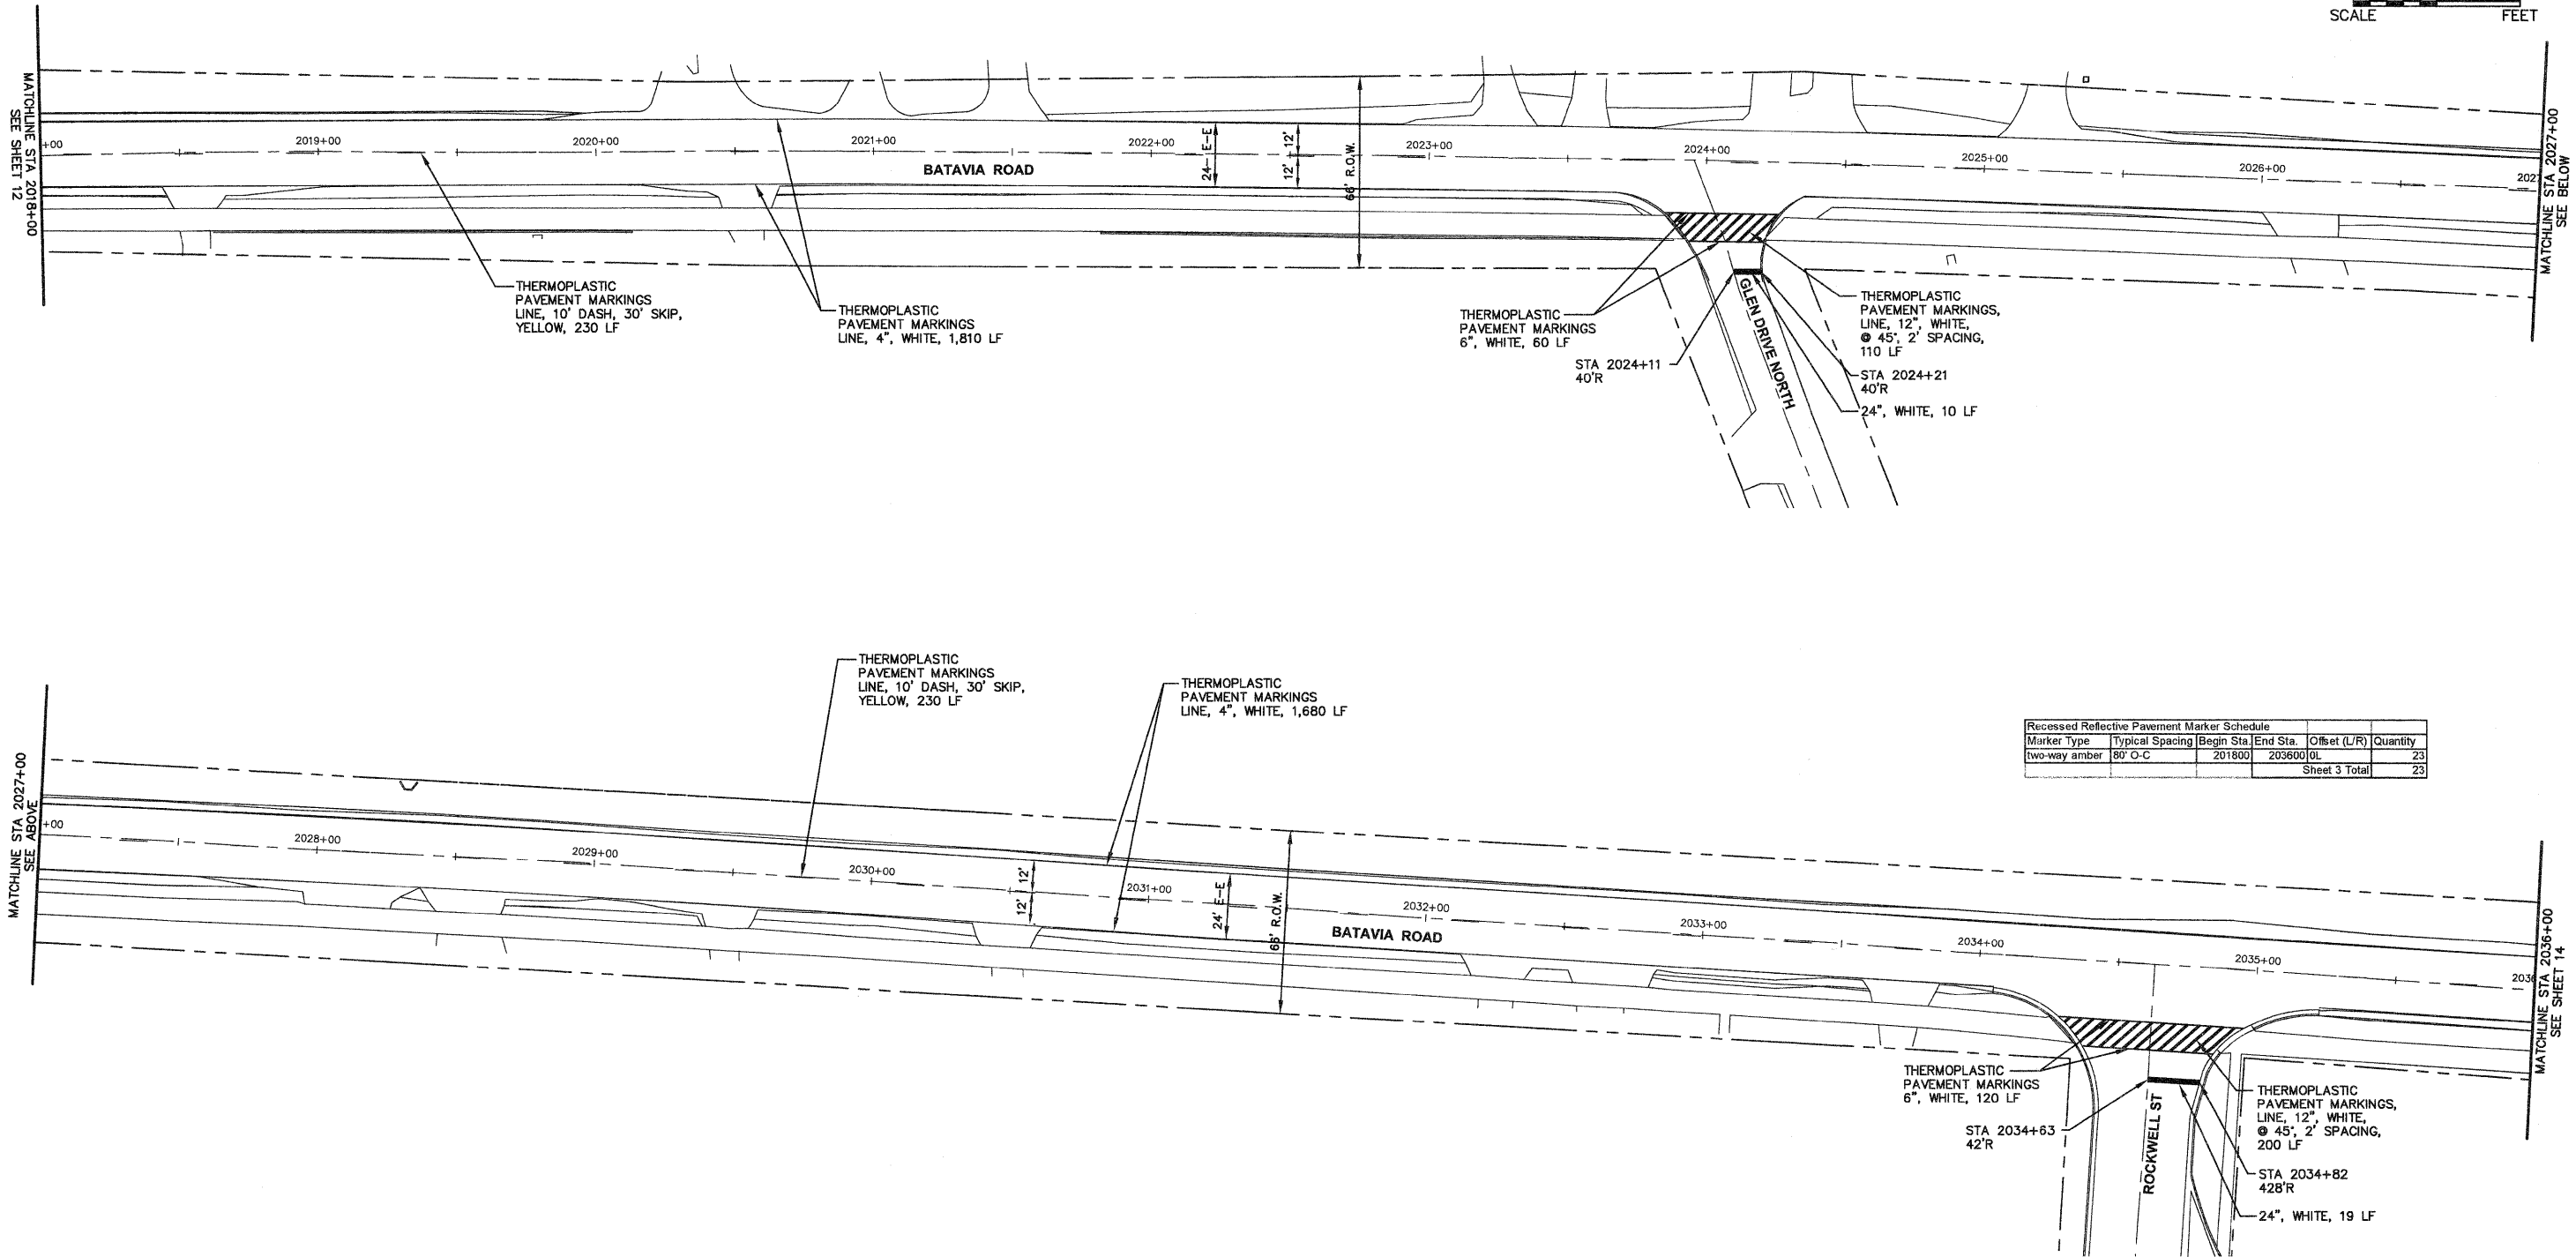


F.A.U. RTE.	SECTION	COUNTY	TOTAL SHEETS	SHEET NO.
3553	09-00029-00-RS	DUPAGE	27	13
CONTRACT NO 63373				

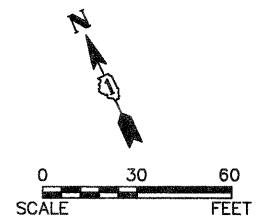

Marker Type	Typical Spacing	Begin Sta	End Sta	Offset (L/R)	Quantity
two-way amber	80' O-C	201800	203600	0L	23
Sheet 3 Total					23

Plotted: October 15, 2009 @ 3:40 PM By: Terri Seidler-Johnson - Tab: 13 Stripe 22x34

**Engineering Enterprises, Inc.**  
 CONSULTING ENGINEERS  
 52 Wheeler Road  
 Sugar Grove, Illinois 60554  
 630.466.6700 / www.eeiweb.com

**CITY OF WARRENVILLE**  
 DUPAGE COUNTY, ILLINOIS

NO.	DATE	REVISIONS

**BATAVIA ROAD**  
 LAPP IMPROVEMENTS

**PAVEMENT MARKING DETAILS**  
 STA 2018+00 TO STA 2036+00

DATE: OCTOBER 2009  
 PROJECT NO: WV0902  
 FILE: WV0902-STRIPE  
 SHEET **13** OF **27**