

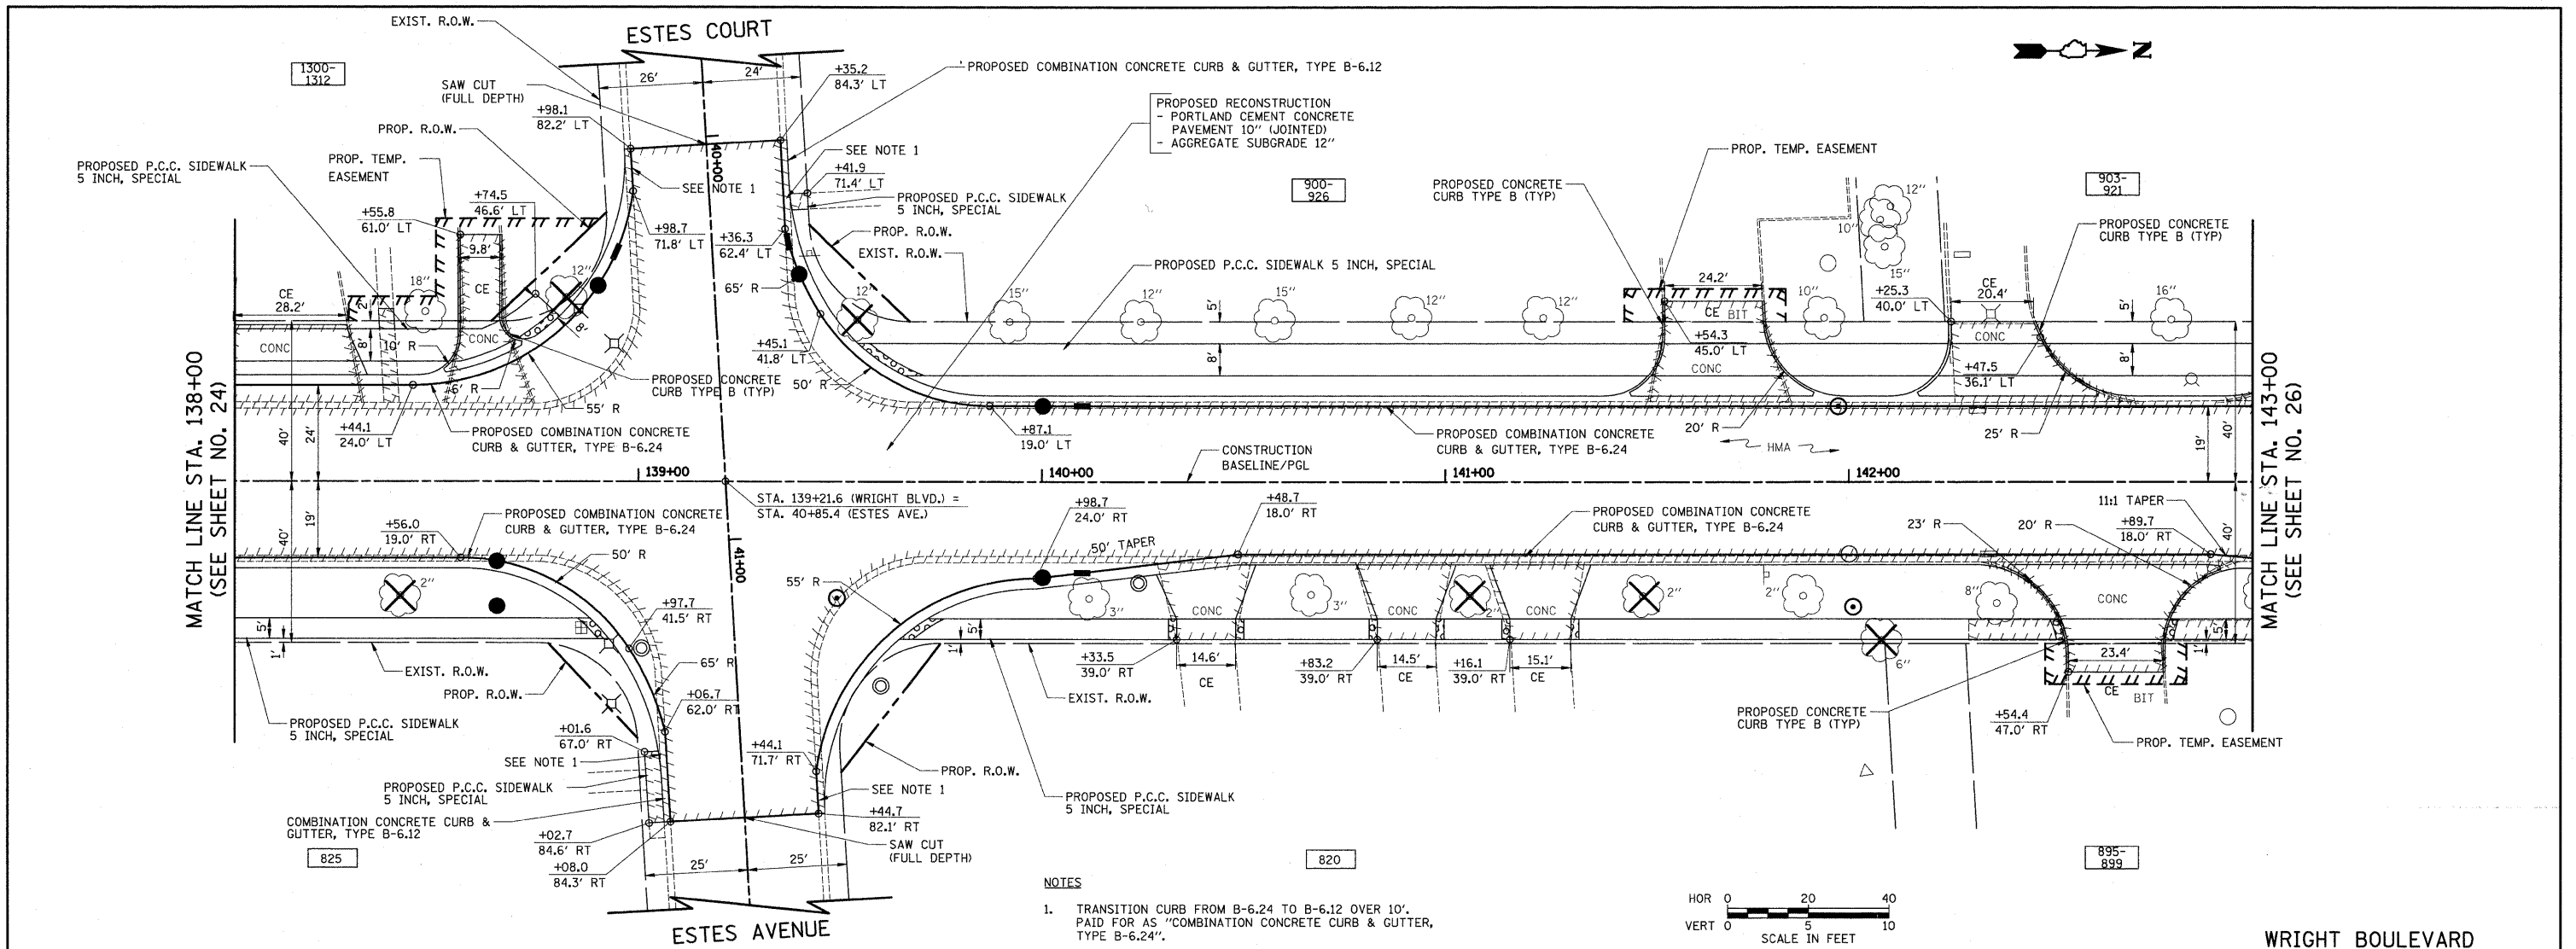


DATE	
BY	
REVIEWED	
PLANNED	
NOTED	
NO.	
NO.	
NO.	
NO.	

DATE	
BY	
REVIEWED	
PLANNED	
NOTED	
NO.	
NO.	
NO.	
NO.	

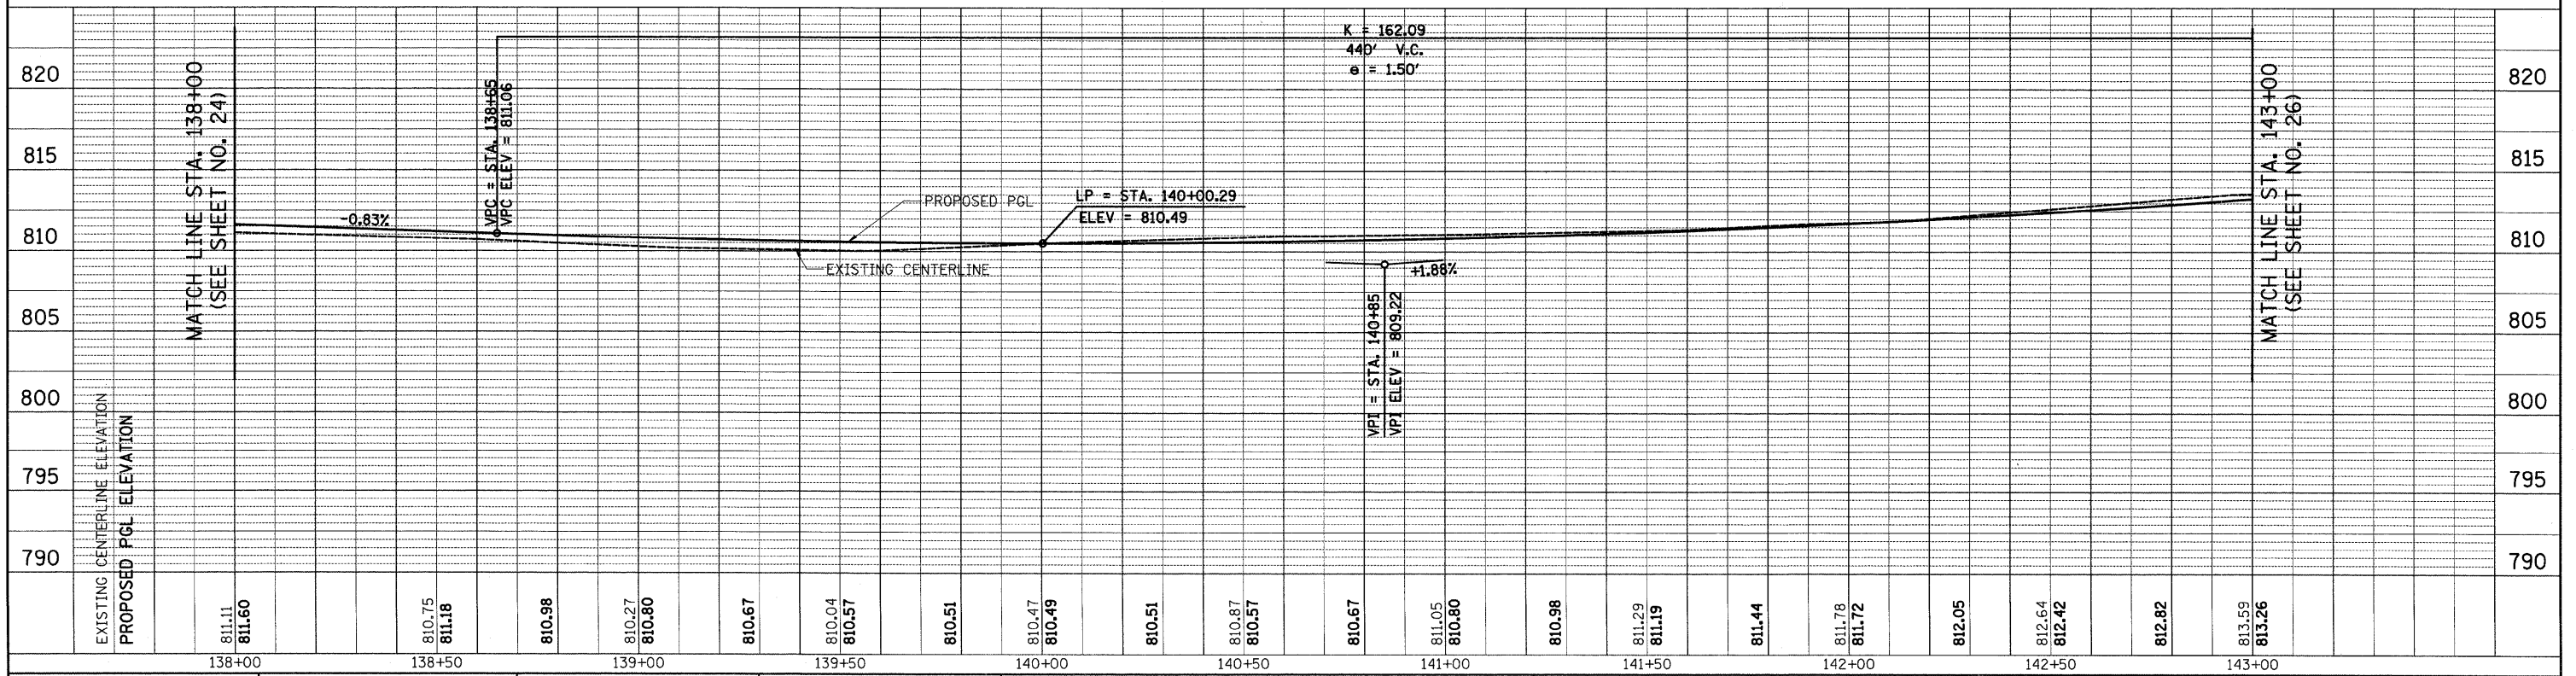

NOTES  
 1. TRANSITION CURB FROM B-6.24 TO B-6.12 OVER 10'. PAID FOR AS "COMBINATION CONCRETE CURB & GUTTER, TYPE B-6.24".

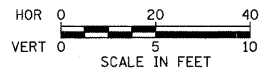

FILE NAME = J:\2215\cad\shasta\2215_P&P_89.dgn	USER NAME = jat	DESIGNED - JAT	REVISED -	<b>STATE OF ILLINOIS DEPARTMENT OF TRANSPORTATION</b>	<b>WRIGHT BOULEVARD PLAN &amp; PROFILE</b>	F.A.U. SECTION COUNTY TOTAL SHEETS SHEET NO.
PLOT SCALE = 20,0000' / IN.	DRAWN - JAT	REVISOR -	1351 06-00090-00-PV COOK 137 25			
PLOT DATE = 10/16/2009	CHECKED - DJK	REVISOR -	CONTRACT NO. 63378			
	DATE - 10-16-09	REVISOR -	FED. ROAD DIST. NO. 1 ILLINOIS FED. AID PROJECT ARA-M-8003 (809)			